

**Pre-Abandonment Notification for Off-Location Flowlines
High Flume Road to Thomas Jacquez B1 Pipeline Abandonment
(Central Water Lines)
Submitted 04/21/2020**

See the attached map "4" ST Water Pipeline Abandonment" dated 2/5/2020 for proposed abandonment flowline details corresponding with the exception rationale below.

Note: all drainages shown on the attached map are obtained from the National Hydrography Dataset (NHD) from the United States Geological Society (USGS).

SEGMENT DETAILS

Segment A to B: approximately 1,530 ft. 4-in off location steel flowline (produced water)

Type of Abandonment: Abandonment in place of the labeled off location flowline section is planned.

Flowline System ID: Central Water 471426


Jurisdiction1 (County): La Plata County

Anticipated Date of Abandonment: 06/15/2020

Only part of the system will be abandoned. The remainder of the system will remain in active status.

Abandonment in place is proposed for the labeled off location flowline pursuant to the following:

- This segment is co-located with an active gas pipeline and is in a recorded right of way [1105.d.(2) C].
- This segment comes within 30 ft of High Flume Road [1105.d.(2) F].
- This segment crosses an intermittent stream [1105.d.(2) G].

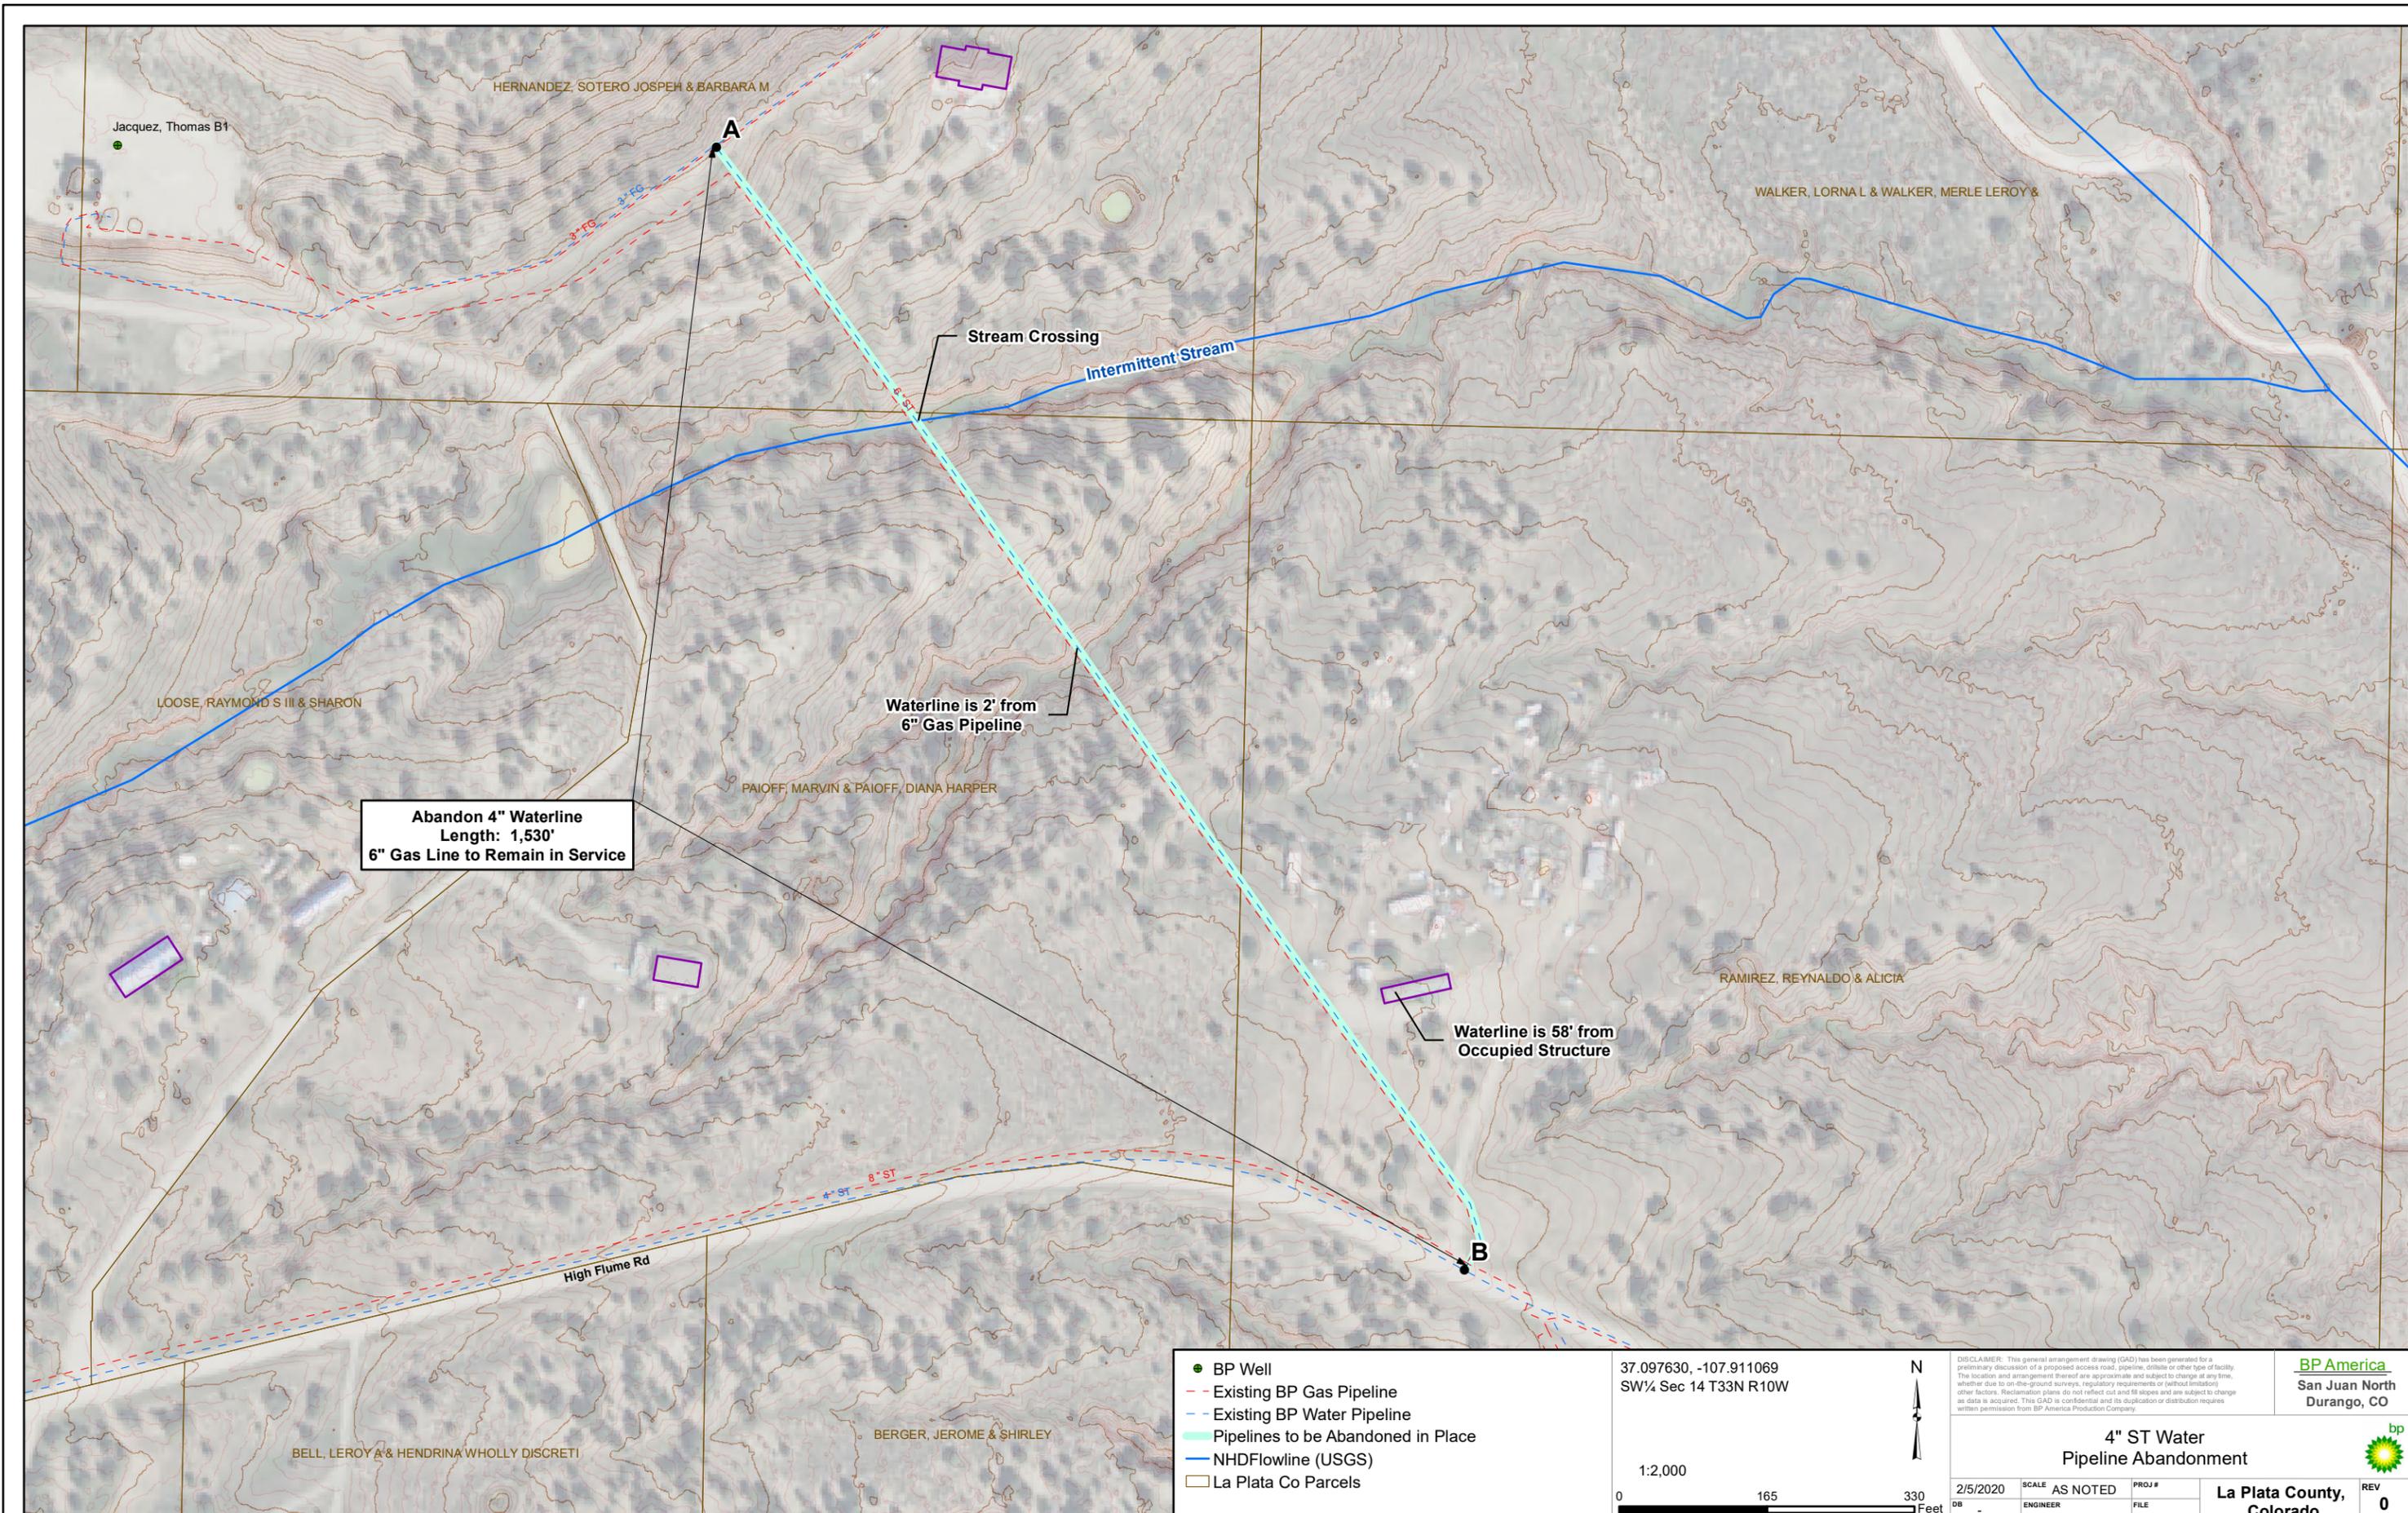

**Abandon 4" Waterline
Length: 1,530'
6" Gas Line to Remain in Service**

- BP Well
- - Existing BP Gas Pipeline
- - Existing BP Water Pipeline
- - Pipelines to be Abandoned in Place
- NHDFlowline (USGS)
- La Plata Co Parcels

37.097630, -107.911069
SW¼ Sec 14 T33N R10W



DISCLAIMER: This general arrangement drawing (GAD) has been generated for a preliminary discussion of a proposed access road, pipeline, derrick or other type of facility. The location and arrangement thereof are approximate and subject to change at any time, whether due to on-the-ground surveys, regulatory requirements or (without limitation) other factors. Reclamation plans do not reflect cut and fill slopes and are subject to change as data is acquired. This GAD is confidential and its duplication or distribution requires written permission from BP America Production Company.

BP America
San Juan North
Durango, CO



**4" ST Water
Pipeline Abandonment**

2/5/2020	SCALE AS NOTED	PROJ #
DB	ENGINEER	FILE

**La Plata County,
Colorado**

REV
0