

**Pre-Abandonment Notification for Off-Location Flowlines
Valley Water Transfer Inlet Pipeline Abandonment
(Central Produced Water System)**

Submitted 05/21/2020

See the attached map "6" FG Water Pipeline Abandonment" dated 5/13/2020 for proposed abandonment flowline details corresponding with the exception rationale below.

Note: all drainages shown on the attached map are obtained from the National Hydrography Dataset (NHD) from the United States Geological Society (USGS).

SEGMENT DETAILS

Segment A to B: approximately 1,375 ft. 6-in off location fiberglass flowline (Produced Water)

Type of Abandonment: Abandonment in place of the labeled off location flowline section is planned.

Flowline System ID: Central Water 471426

Jurisdiction1 (County): La Plata County

Anticipated Date of Abandonment: 06/25/2020


Only part of the system will be abandoned. The remainder of the system will remain in active status.

Abandonment in place is proposed for the labeled off location flowline pursuant to the following:

- This segment is co-located with active lines in ROW [1105.d.(2) C].
- This segment is located within or crosses within 30 feet of active utilities and pipelines [1105.d.(2) F].
- This segment crosses a river [1105.d.(2) G].

Comments:

The waterline segment is fiberglass mileage associated with COGCC Order No. 1V-701.

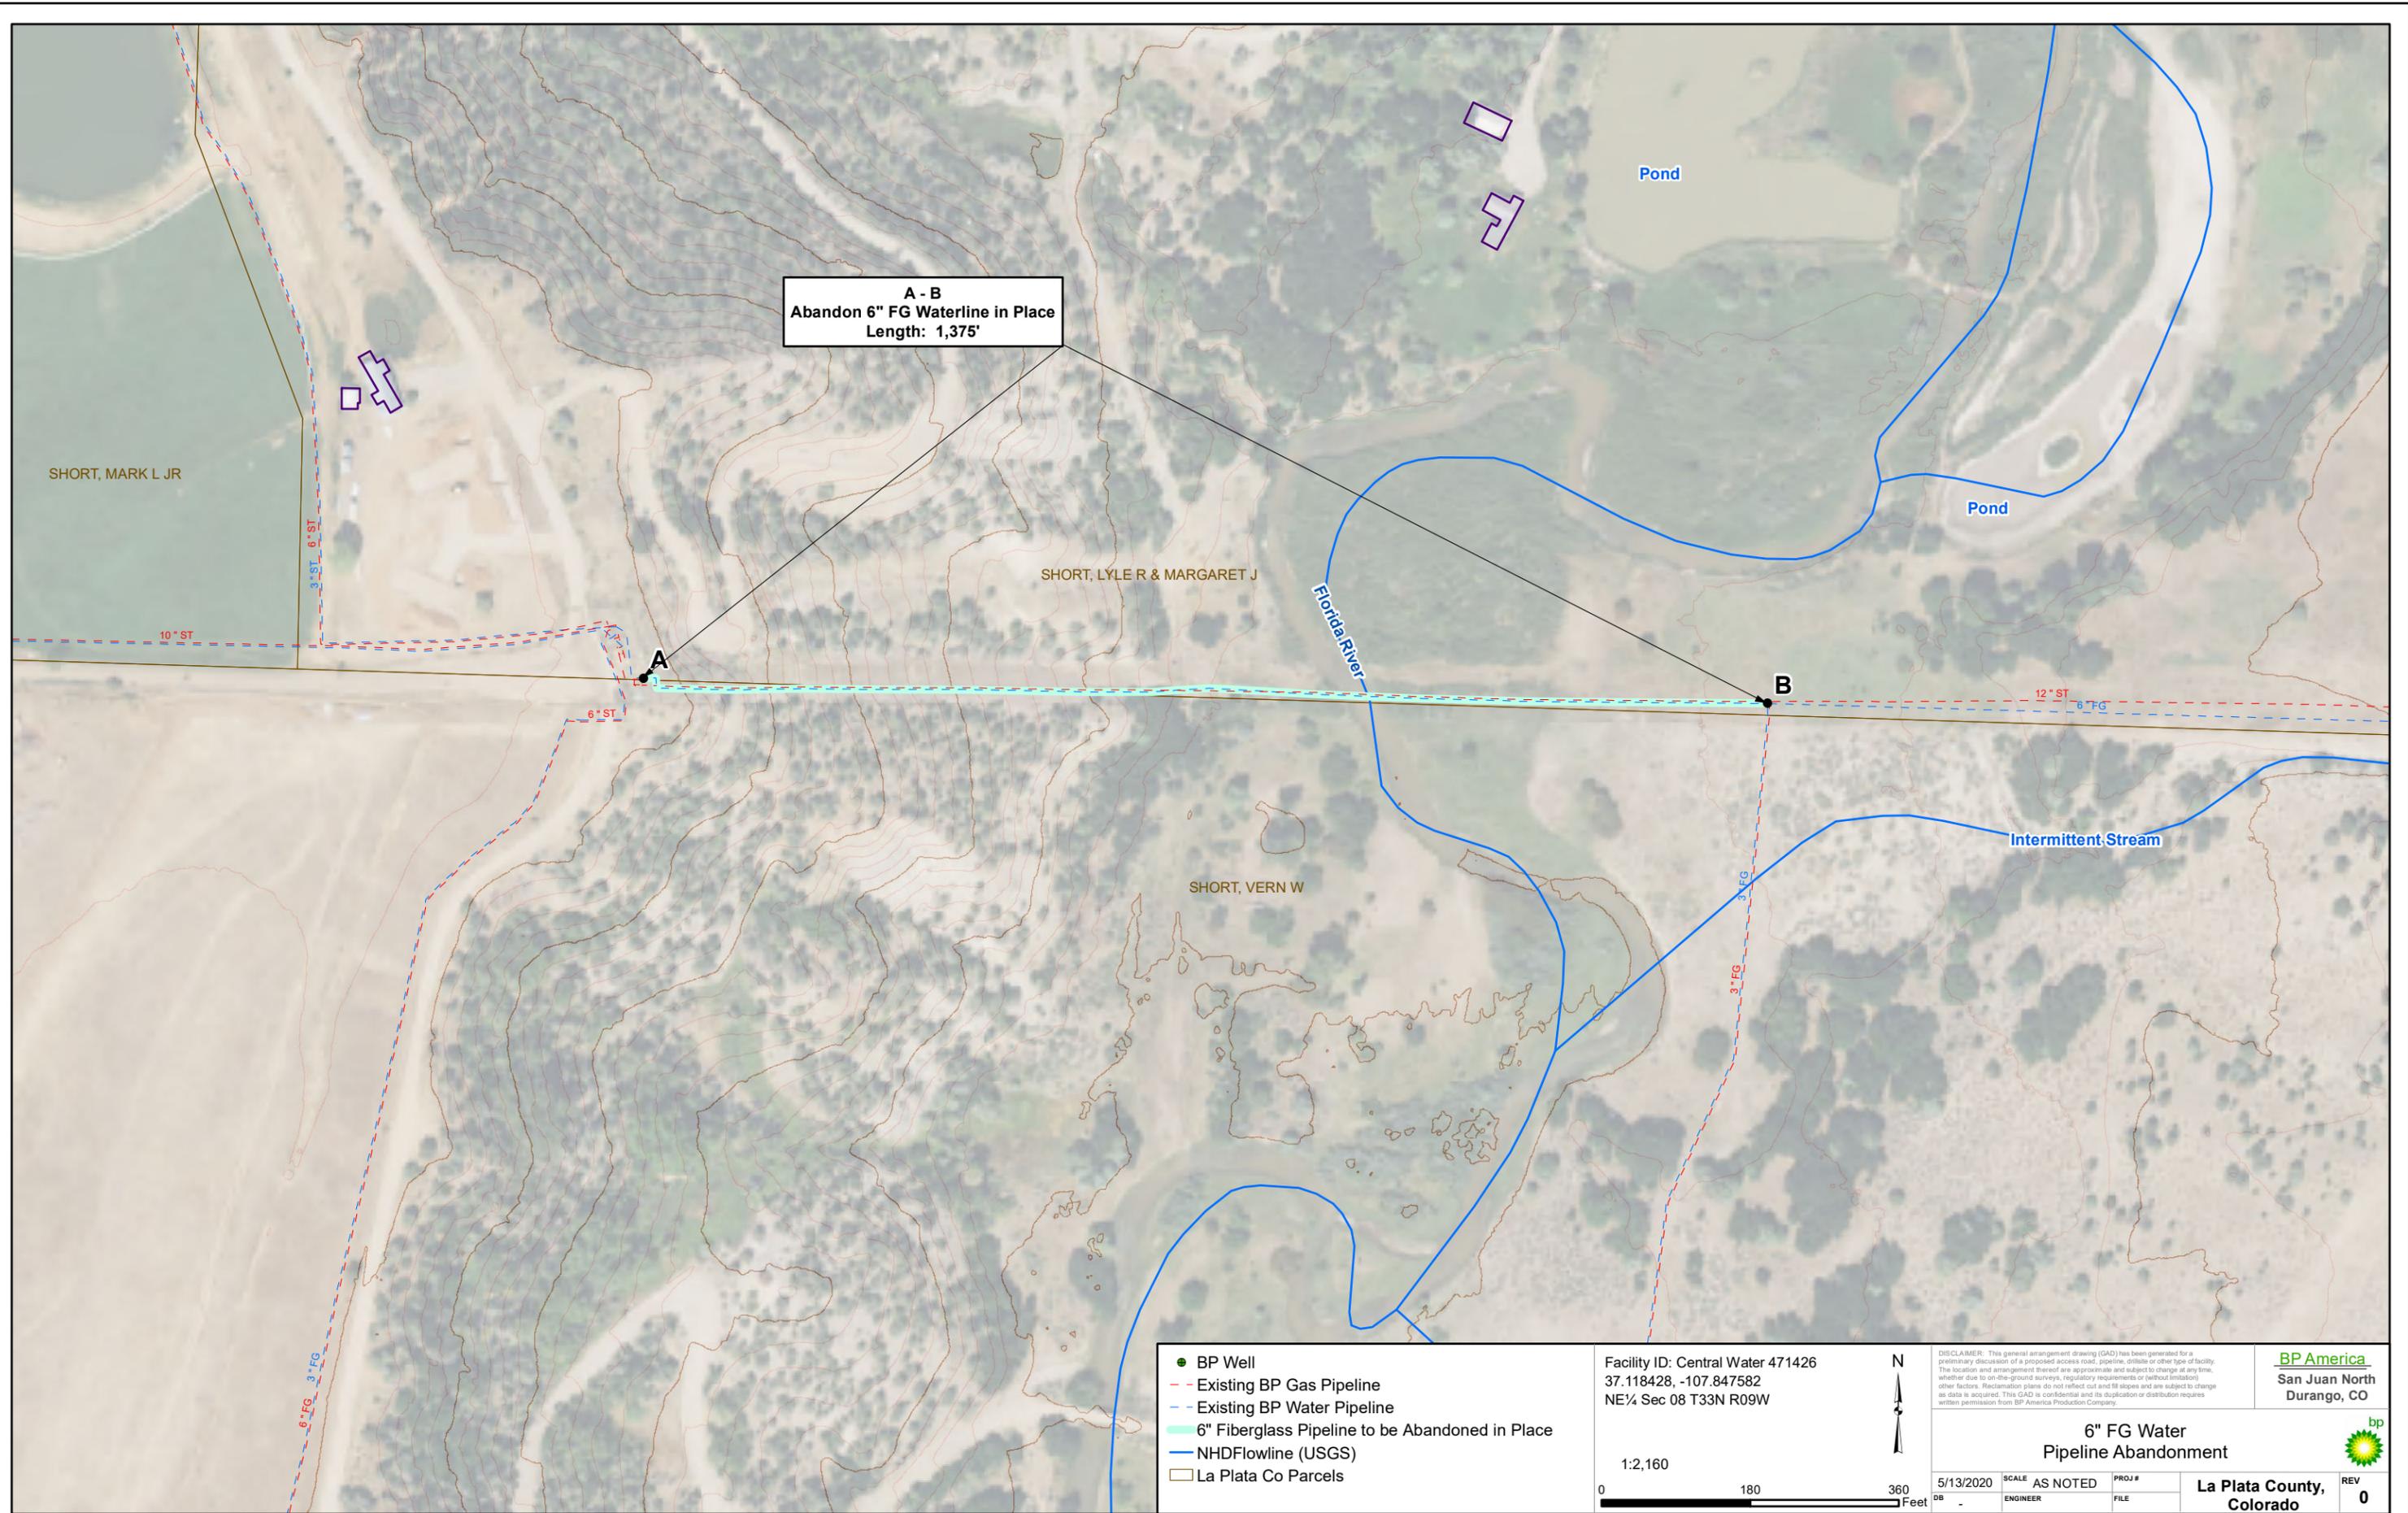

A - B
 Abandon 6" FG Waterline in Place
 Length: 1,375'

- BP Well
- - Existing BP Gas Pipeline
- - Existing BP Water Pipeline
- - 6" Fiberglass Pipeline to be Abandoned in Place
- NHDFlowline (USGS)
- La Plata Co Parcels

Facility ID: Central Water 471426
 37.118428, -107.847582
 NE¼ Sec 08 T33N R09W



DISCLAIMER: This general arrangement drawing (GAD) has been generated for a preliminary discussion of a proposed access road, pipeline, dillite or other type of facility. The location and arrangement thereof are approximate and subject to change at any time, whether due to on-the-ground surveys, regulatory requirements or (without limitation) other factors. Reclamation plans do not reflect cut and fill slopes and are subject to change as data is acquired. This GAD is confidential and its duplication or distribution requires written permission from BP America Production Company.

BP America
 San Juan North
 Durango, CO



**6" FG Water
 Pipeline Abandonment**

5/13/2020 SCALE AS NOTED PROJ #
 ENGINEER FILE

**La Plata County,
 Colorado** REV 0