


Section 7
T. 2 S., R. 97 W.
6th. P.M.

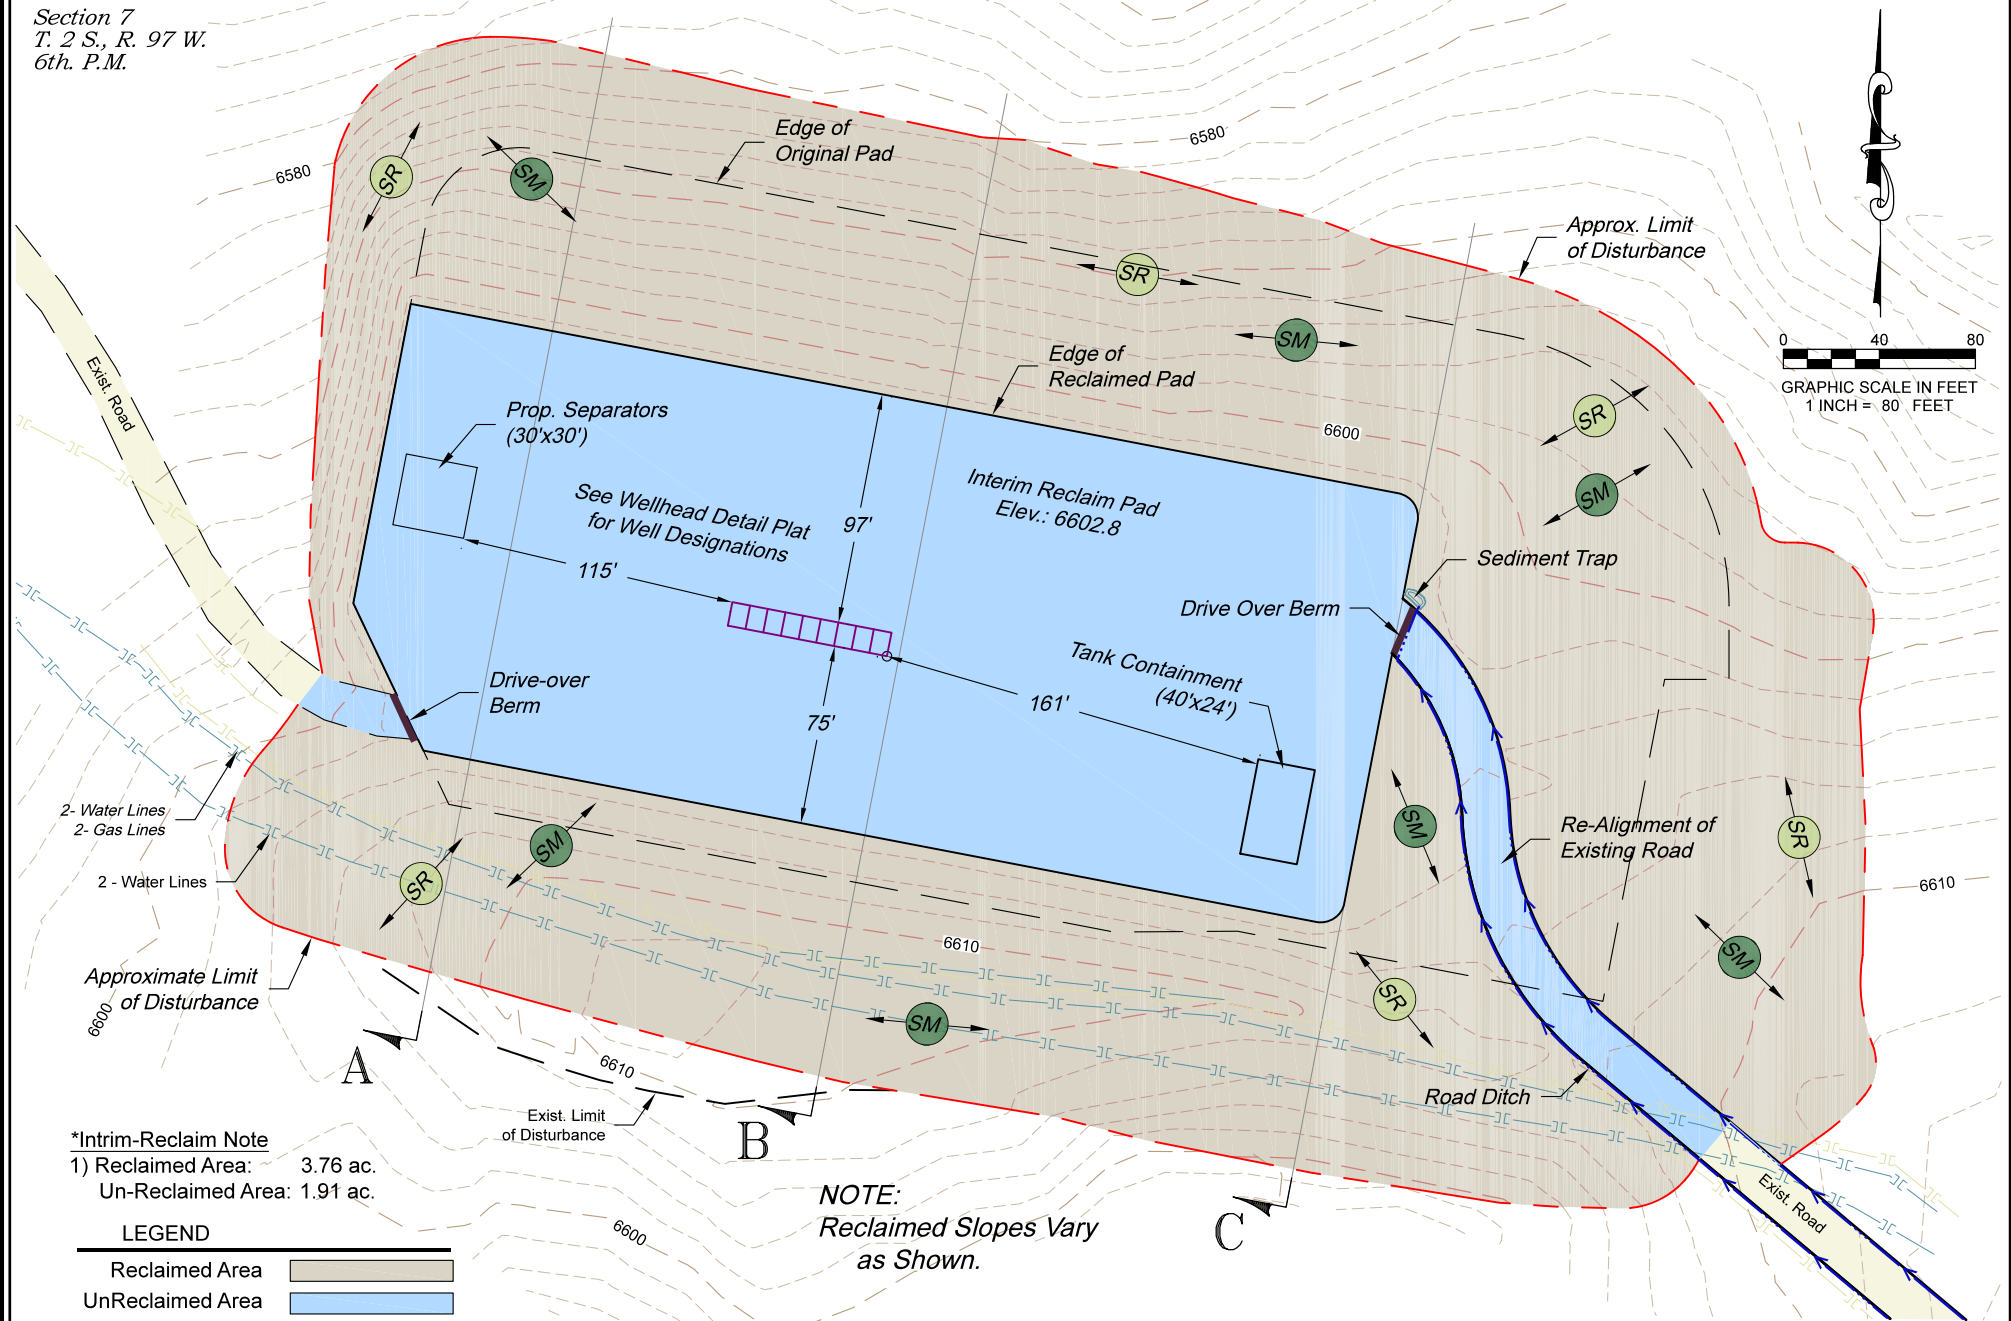

***Interim-Reclaim Note**

- 1) Reclaimed Area: 3.76 ac.
Un-Reclaimed Area: 1.91 ac.

LEGEND

Reclaimed Area
UnReclaimed Area

Seed & Mulch SM

Surface Roughening SR

NOTE:
Reclaimed Slopes Vary
as Shown.



REVISED: 6/12/20

SCALE: 1" = 80'
DATE: 9/06/19
SHEET: 5 of 5
PROJECT: Highlands
DFT: cs


Construction Plan Prepared for:



TEP Rocky Mountain LLC

RGU 23-7-297 Pad - Plat 5
INTERIM RECLAIM LAYOUT

Section 7
T. 2 S., R. 97 W.
6th. P.M.

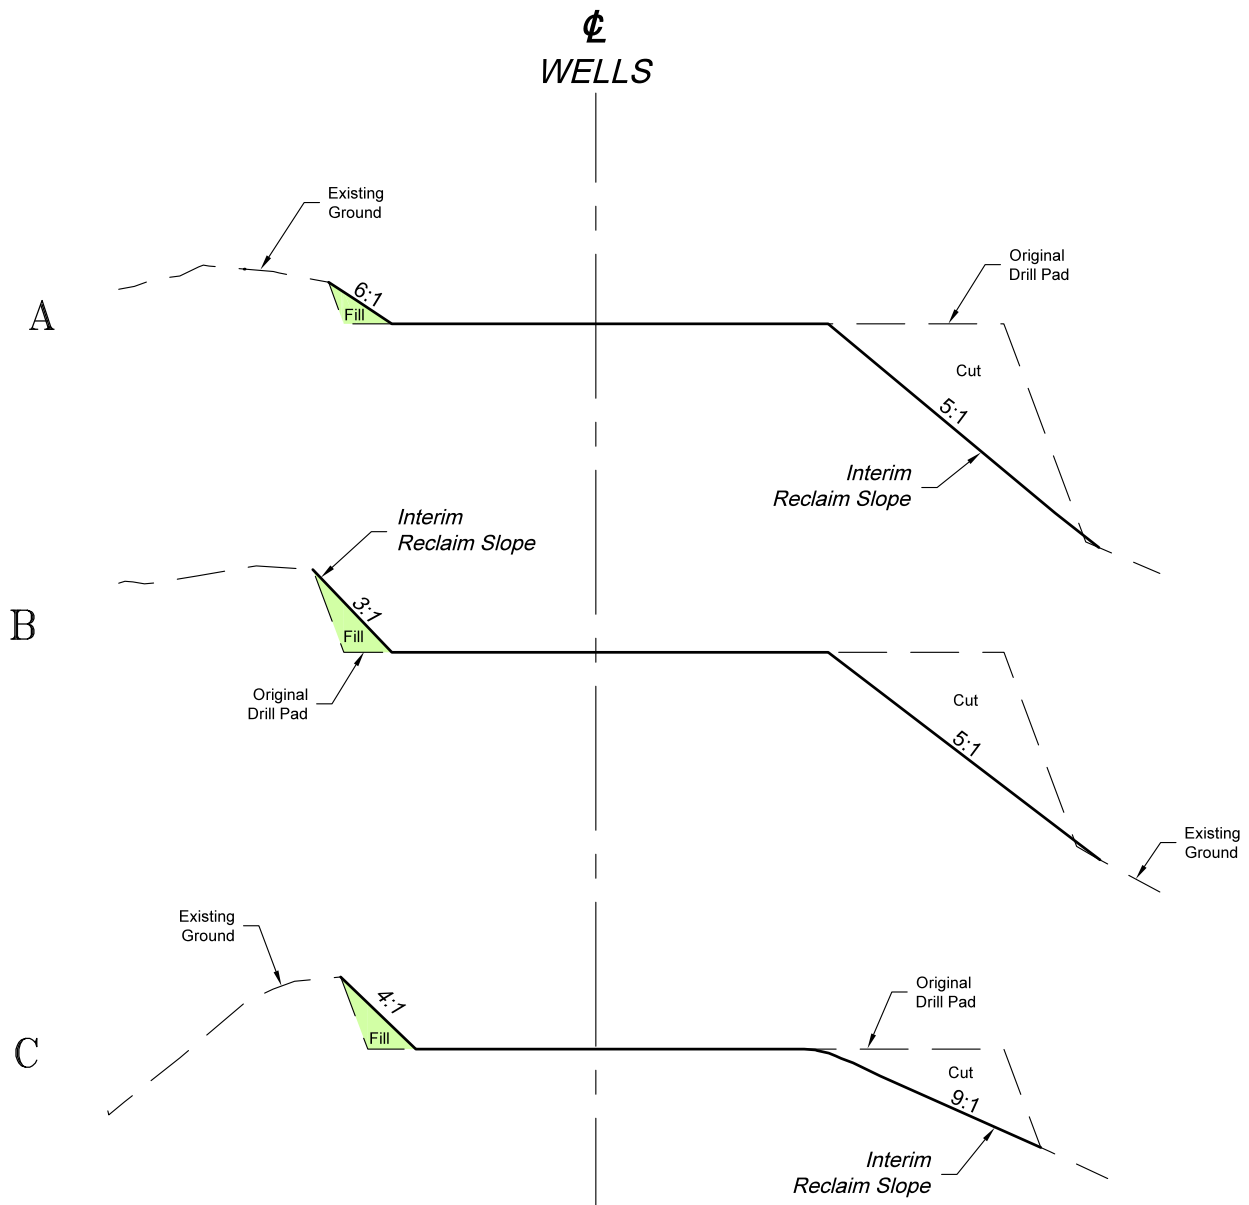

*NOTE:
Reclaimed Slopes vary as shown.

SCALE: Horiz.: 1" = 80'
Vert. : 1" = 20'

REVISED: 6/12/20

1±36 East Third
Street Rifle, Colorado
81650 Ph. (970)
625-2720 Fax (970)
625-277±3



SCALE: As Noted
DATE: 9/06/19
PLAT: 5A of 5
PROJECT: Highlands
DFT: cs

Construction Plan Prepared for:



TEP Rocky Mountain LLC

RGU 23-7-297 Pad - Plat 5A
INTERIM RECLAIM CROSS SECTIONS