



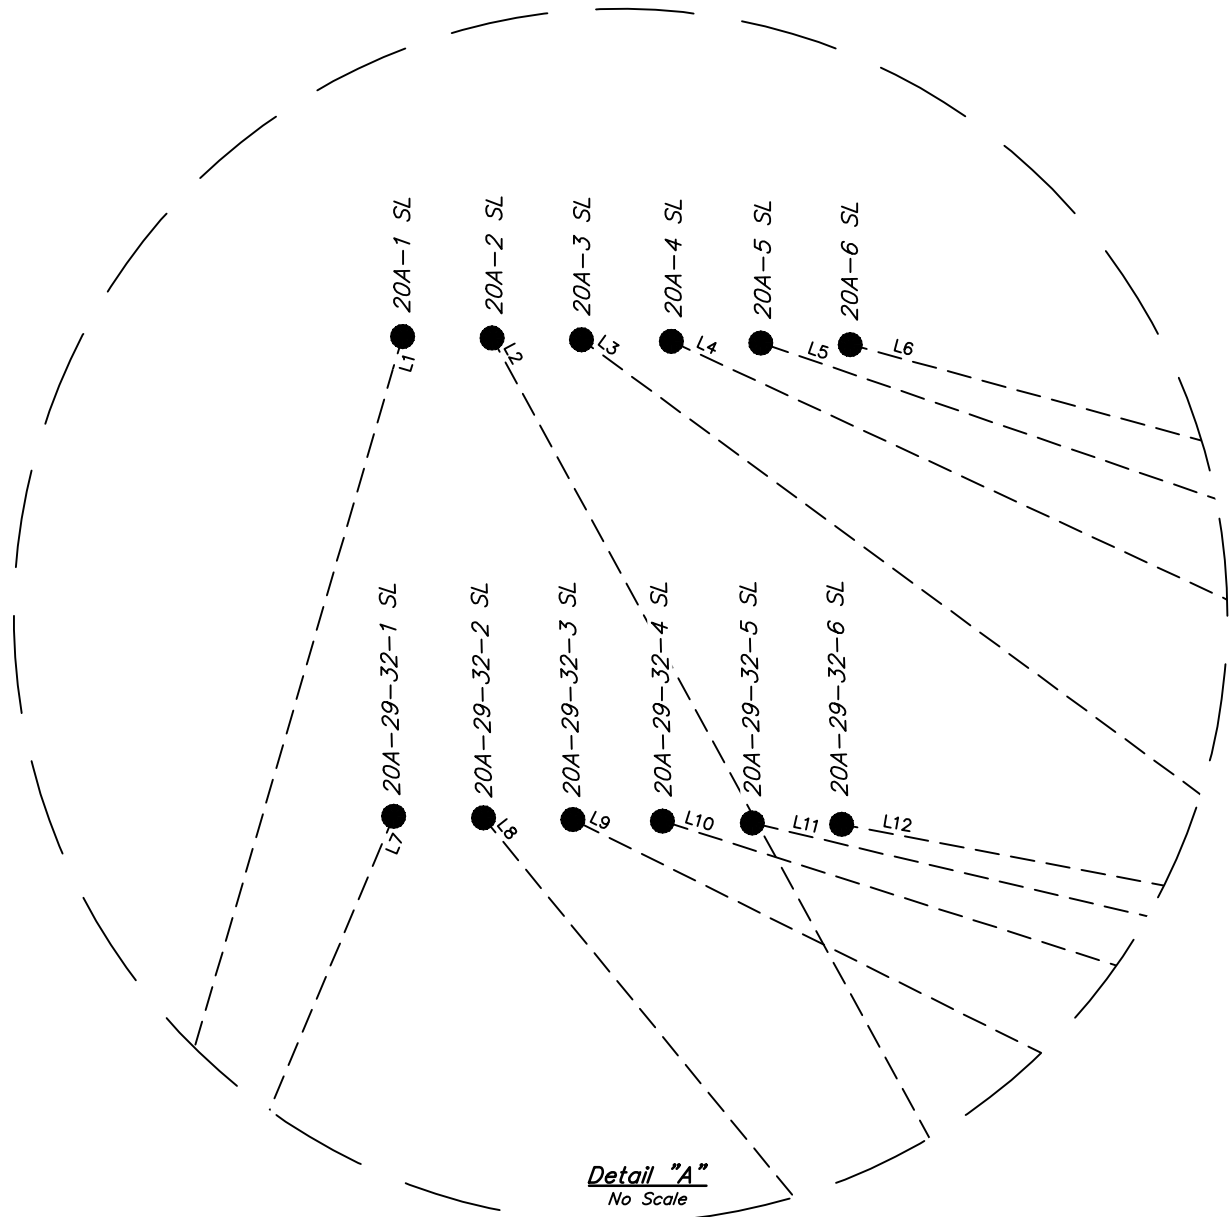

LEGEND:  
SL = SURFACE LOCATION.  
BPI = BEGINNING PRODUCTION INTERVAL.  
EPI = ENDING PRODUCTION INTERVAL.  
TBH = TARGET BOTTOM HOLE.  
● = SURFACE LOCATION.  
◇ = PRODUCTION INTERVAL.  
○ = TARGET BOTTOM HOLE.

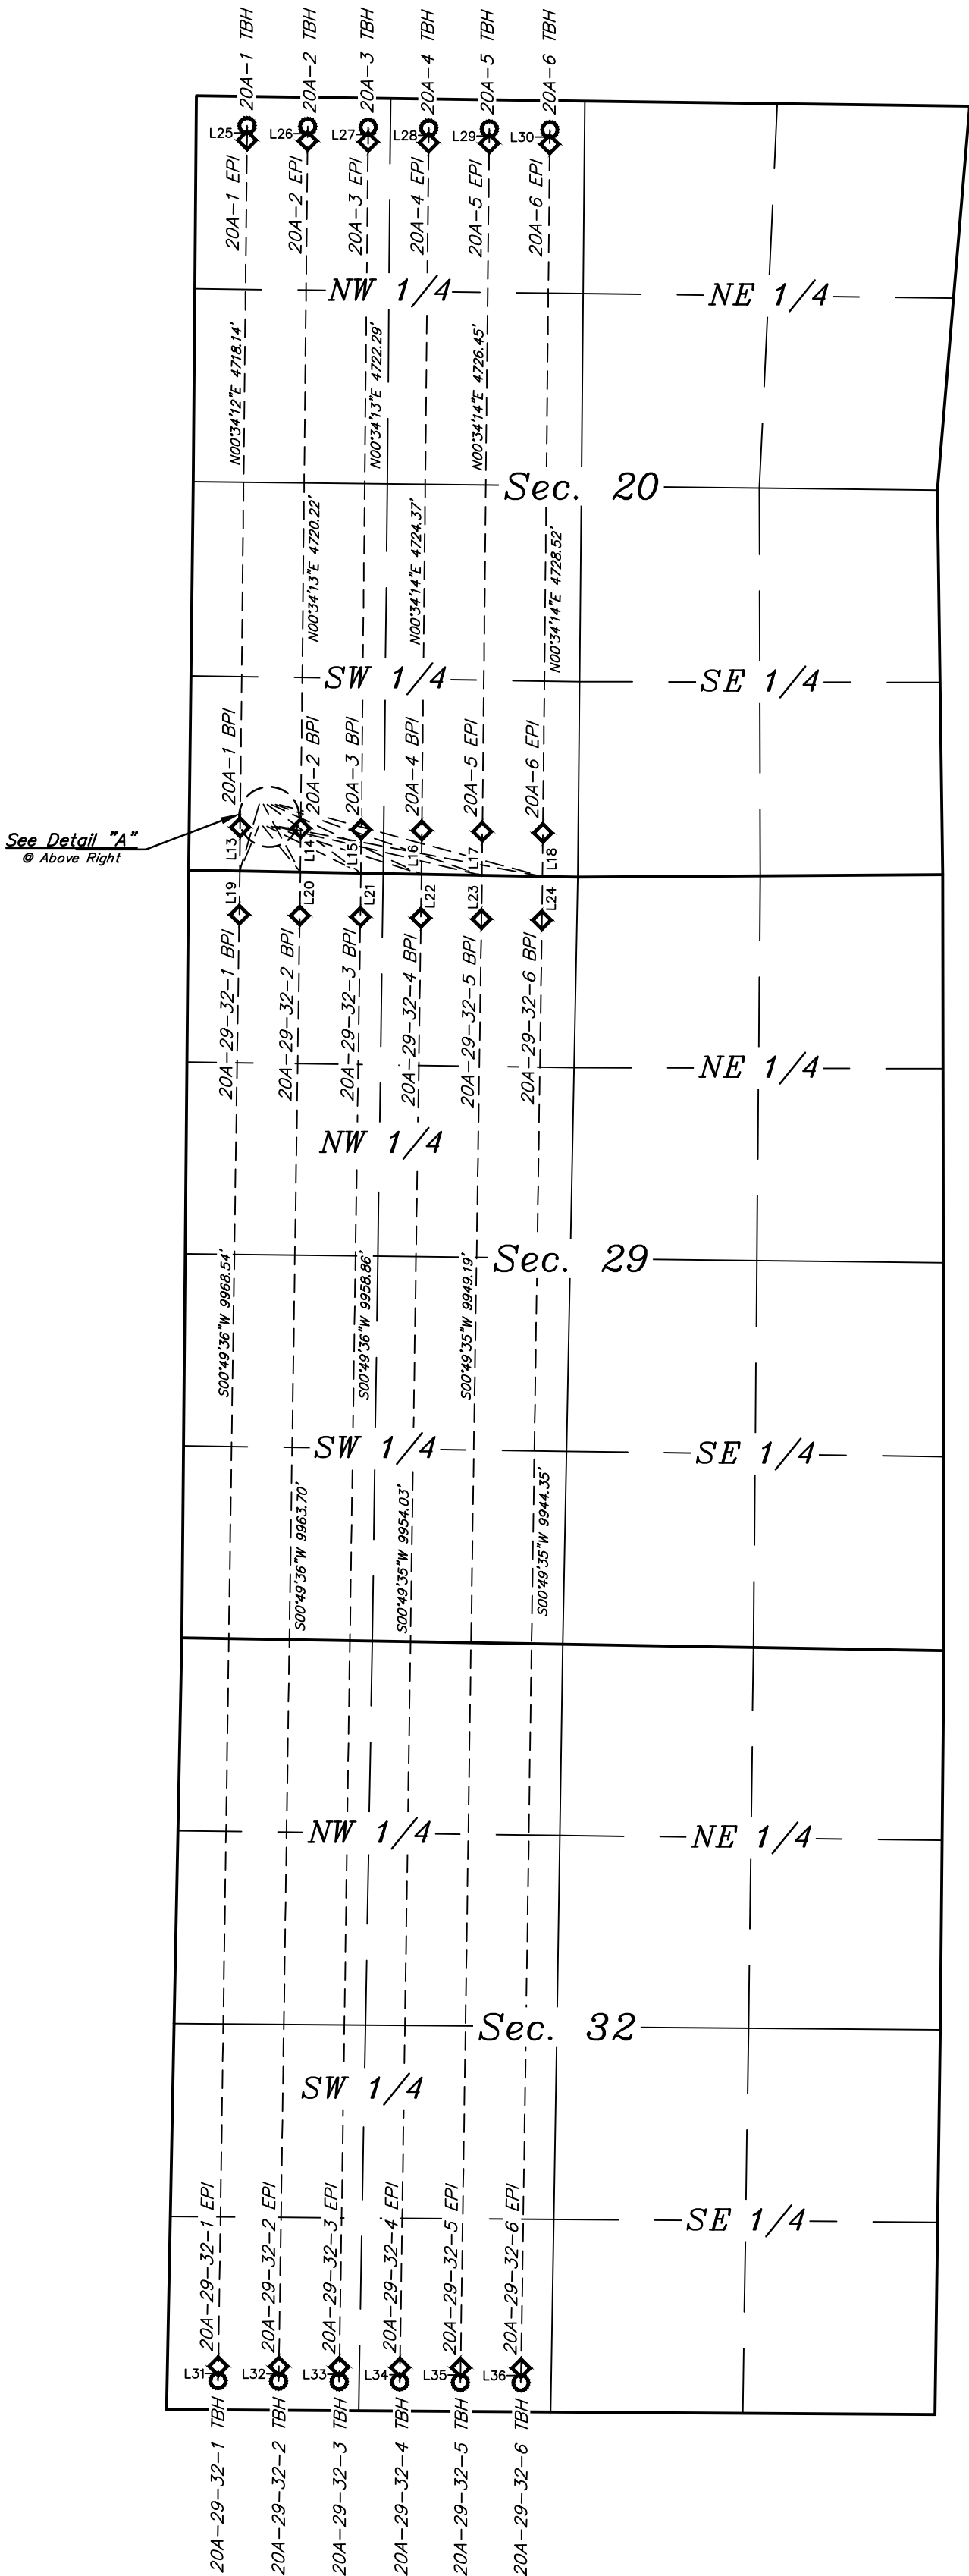

LINE TABLE		
LINE	DIRECTION	LENGTH
L1	S16°18'15"W	476.74'
L2	S28°40'30"E	529.67'
L3	S53°41'37"E	796.82'
L4	S65°03'47"E	1135.91'
L5	S71°04'51"E	1498.95'
L6	S74°43'43"E	1872.08'
L7	S22°54'29"W	334.00'
L8	S39°19'24"E	406.93'
L9	S63°30'42"E	721.60'
L10	S72°20'50"E	1084.90'
L11	S76°42'06"E	1460.88'
L12	S79°15'41"E	1841.95'
L13	N00°34'12"E	300.01'
L14	N00°34'13"E	300.01'
L15	N00°34'13"E	300.01'
L16	N00°34'14"E	300.01'
L17	N00°34'14"E	300.01'
L18	N00°34'14"E	300.01'
L19	S00°49'36"W	300.00'
L20	S00°49'36"W	300.00'
L21	S00°49'36"W	300.00'
L22	S00°49'35"W	300.00'
L23	S00°49'35"W	300.00'
L24	S00°49'35"W	300.00'
L25	N00°27'23"E	100.00'
L26	N00°27'23"E	100.00'
L27	N00°27'23"E	100.00'
L28	N00°27'23"E	100.00'
L29	N00°27'23"E	100.00'
L30	N00°27'23"E	100.00'
L31	S01°07'49"W	100.01'
L32	S01°07'49"W	100.01'
L33	S01°07'49"W	100.01'
L34	S01°07'49"W	100.01'
L35	S01°07'49"W	100.01'
L36	S01°07'49"W	100.01'

REV: 3 07-10-19 T.B.S. (SL & LATERAL CHANGE)

BISON OIL & GAS II

WADE 8-59 20A PAD  
SW 1/4 SW 1/4, SECTION 20, T8N, R59W, 6th P.M.  
WELD COUNTY, COLORADO

SURVEYED BY	JAMES FRESHWATER, G.B.	10-31-17	SCALE
DRAWN BY	D.COX	11-08-17	1" = 1000'
MULTI-Well PLAN		FIGURE #5	



UELS, LLC  
Corporate Office \* 85 South 200 East  
Vernal, UT 84078 \* (435) 789-1017