

REV: 1 05-12-20 S.Y. (PAD NAME CORRECTION)

**LEGEND:**

 PROPOSED LOCATION




**ENERPLUS RESOURCES (USA) CORPORATION**

**CALGARY STREETS PAD**  
 SW 1/4 SW 1/4, SECTION 26, T8N, R67W, 6th P.M.  
 WELD COUNTY, COLORADO



**UELS, LLC**  
 Corporate Office \* 85 South 200 East  
 Vernal, UT 84078 \* (435) 789-1017

SURVEYED BY	A.S., O.R.	02-12-20	SCALE
DRAWN BY	C.IVIE	02-20-20	1 : 100,000
<b>ACCESS ROAD MAP</b>			<b>TOPO A</b>

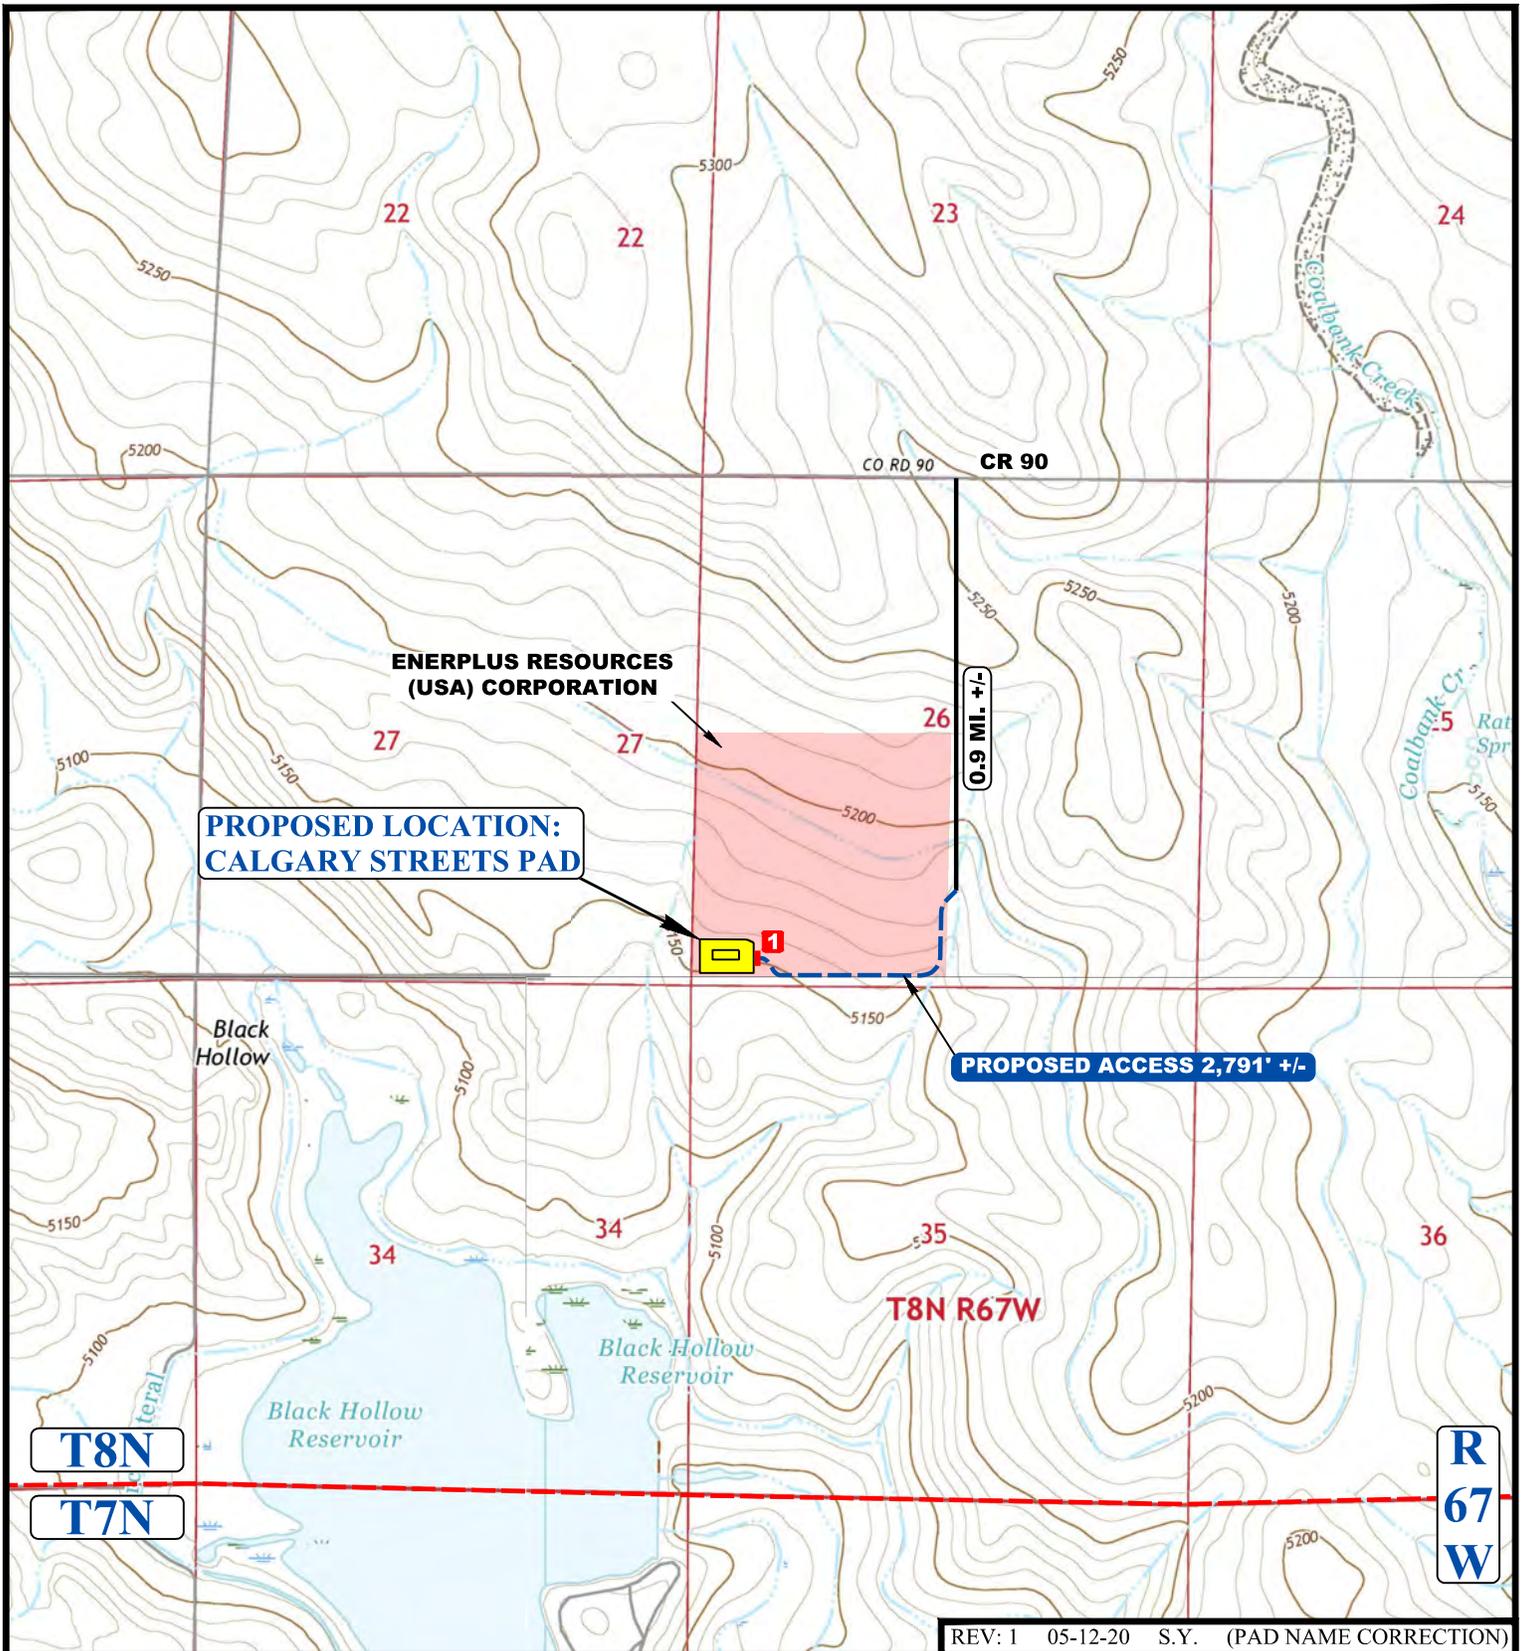

REV: 1 05-12-20 S.Y. (PAD NAME CORRECTION)

NOTE: PARCEL DATA SHOWN HAS BEEN OBTAINED FROM VARIOUS SOURCES AND SHOULD BE USED FOR MAPPING, GRAPHIC AND PLANNING PURPOSES ONLY. NO WARRANTY IS MADE BY UINTAH ENGINEERING AND LAND SURVEYING (UELS) FOR ACCURACY OF THE PARCEL DATA.

**LEGEND:**

- EXISTING ROAD
- PROPOSED ROAD
- INSTALL 18" CULVERT



**ENERPLUS RESOURCES (USA) CORPORATION**

**CALGARY STREETS PAD**  
 SW 1/4 SW 1/4, SECTION 26, T8N, R67W, 6th P.M.  
 WELD COUNTY, COLORADO



**UELS, LLC**  
 Corporate Office \* 85 South 200 East  
 Vernal, UT 84078 \* (435) 789-1017

SURVEYED BY	A.S., O.R.	02-12-20	SCALE
DRAWN BY	C.IVIE	02-20-20	1 : 24,000
<b>ACCESS ROAD MAP</b>			<b>TOPO B</b>

BEGINNING AT THE JUNCTION OF COUNTY ROAD 90 AND AN EXISTING ROAD TO THE SOUTH, PROCEED IN A SOUTHERLY DIRECTION APPROXIMATELY 0.9 MILES TO THE BEGINNING OF THE PROPOSED ACCESS ROAD TO THE WEST: FOLLOW ROAD FLAGS IN A WESTERLY THEN SOUTHERLY THEN WESTERLY THEN NORTHWESTERLY DIRECTION APPROXIMATELY 2,791' TO THE PROPOSED LOCATION.

TOTAL DISTANCE FROM COUNTY ROAD 90 TO THE PROPOSED WELL LOCATION IS APPROXIMATELY 1.4 MILES.

REV: 1 05-12-20 S.Y. (PAD NAME CORRECTION)

**ENERPLUS RESOURCES (USA) CORPORATION**

**CALGARY STREETS PAD  
SW 1/4 SW 1/4, SECTION 26, T8N, R67W, 6th P.M.  
WELD COUNTY, COLORADO**



**UELS, LLC**  
Corporate Office \* 85 South 200 East  
Vernal, UT 84078 \* (435) 789-1017

SURVEYED BY	A.S., O.R.	02-12-20	
DRAWN BY	C.IVIE	02-20-20	
<b>ROAD DESCRIPTION</b>			