


Sections 23, T4S, R96W, 6th P.M.  
 SE 1/4 SW 1/4  
 PDOP = 2.1  
 Footage: 6" FSL 1967" FWL  
 Latitude: 39°40'50.08" (39.680578)  
 Longitude: 108°08'18.23" (108.138397)  
 Measurement Ref. Point: CENT. OF CDP PAD

**SWMP LEGEND:**  
 VTP - VEHICLE TRACKING PAD  
 W - WATTLE

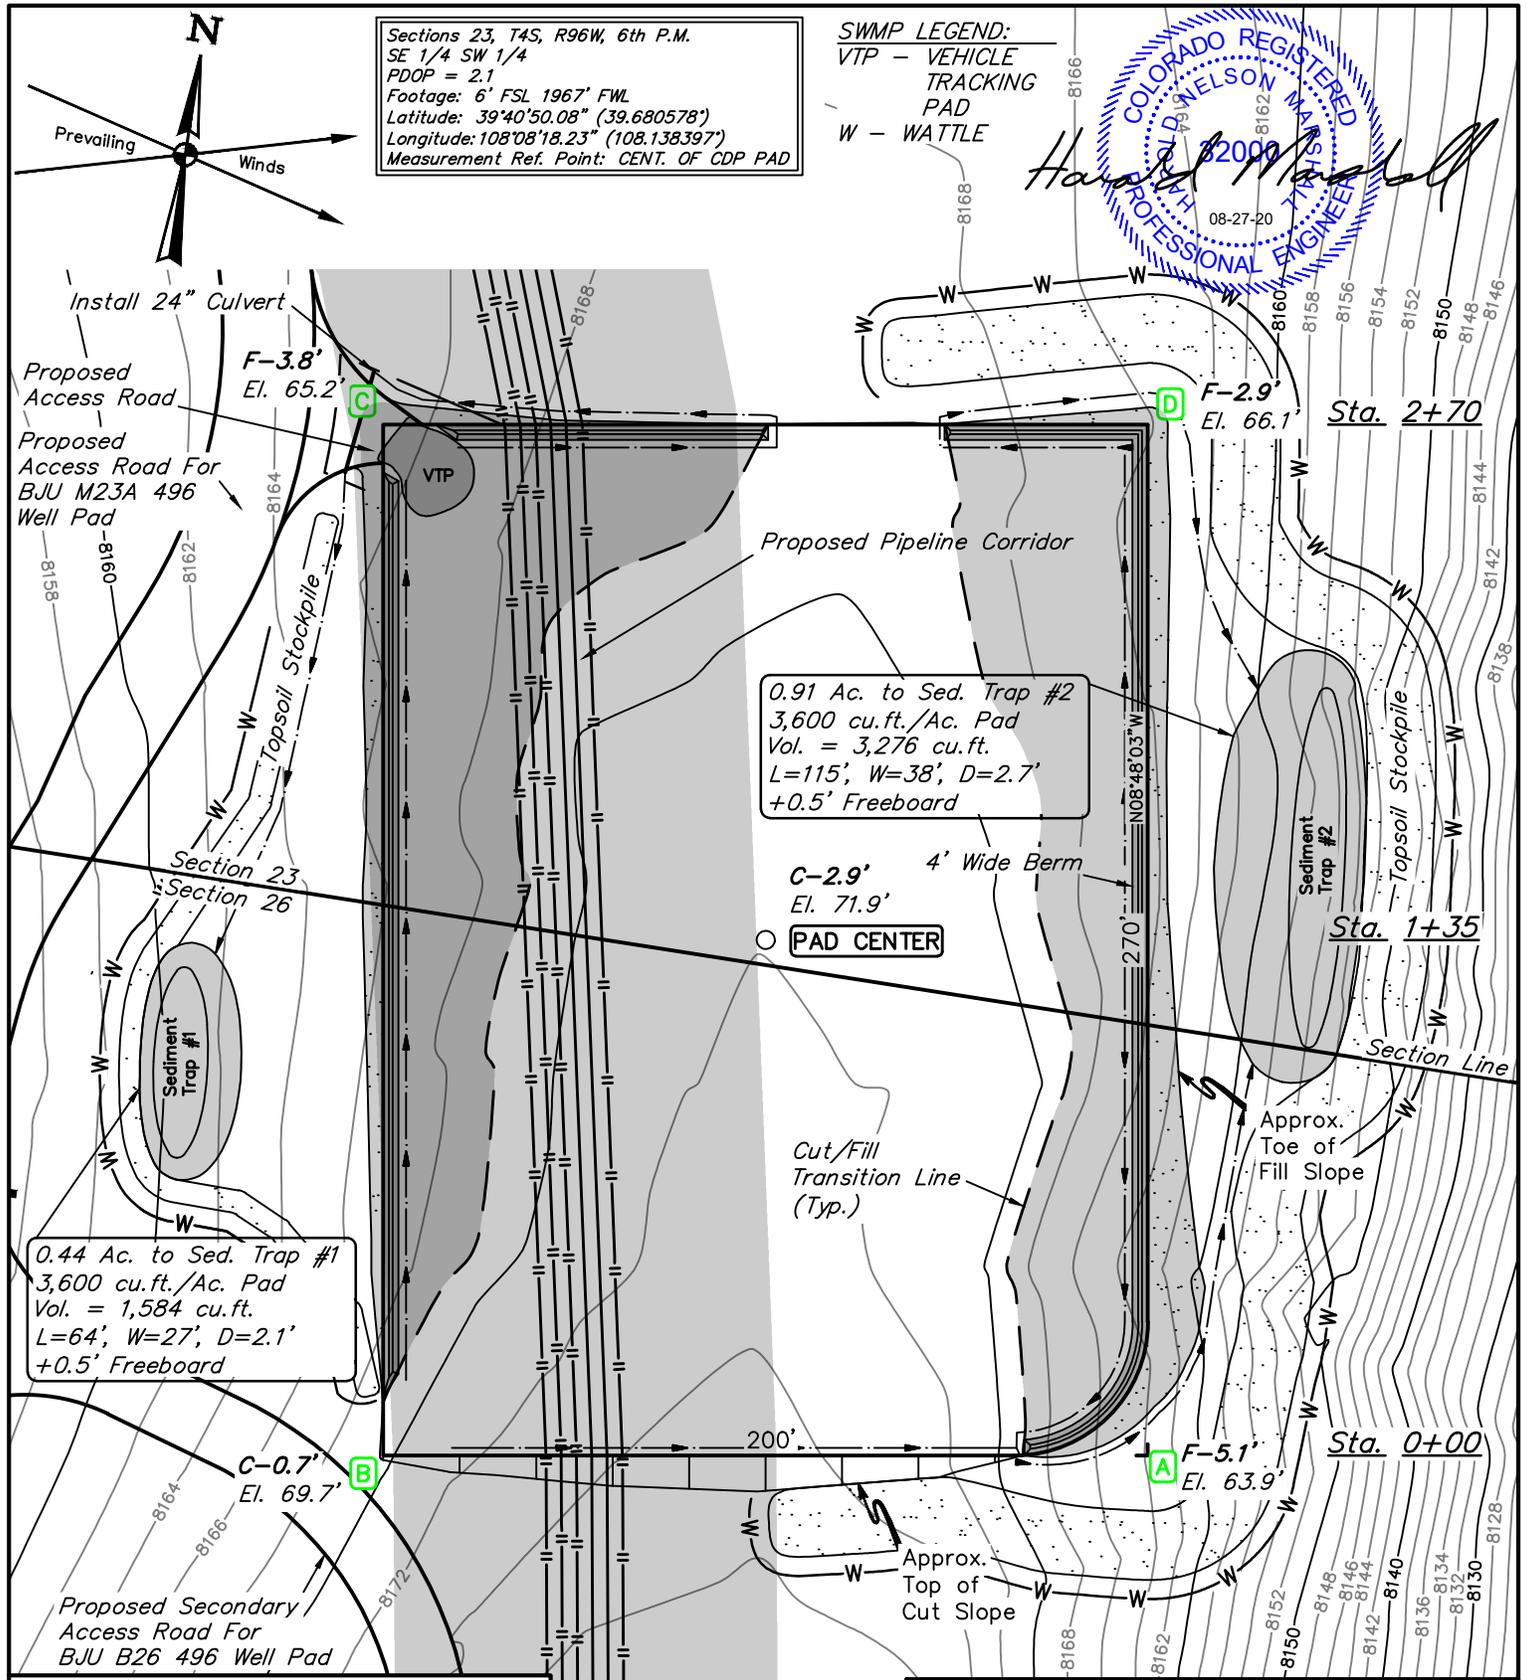

0.44 Ac. to Sed. Trap #1  
 3,600 cu.ft./Ac. Pad  
 Vol. = 1,584 cu.ft.  
 L=64', W=27', D=2.1'  
 +0.5' Freeboard

0.91 Ac. to Sed. Trap #2  
 3,600 cu.ft./Ac. Pad  
 Vol. = 3,276 cu.ft.  
 L=115', W=38', D=2.7'  
 +0.5' Freeboard

FINISHED GRADE ELEVATION = 8169.0'

REV: 2 08-27-20 M.D. (UPDATE COP COORDINATES)

- NOTES:**
- Construct diversion ditches as needed.
  - Contours shown at 2' intervals.
  - Cut/Fill slopes 1 1/2:1 (Typ.).

**SWMP NOTE:**  
 OWNER/OPERATOR IS RESPONSIBLE FOR SWMP. BMP DETAILS TO BE PROVIDED BY OTHERS. CONTACT ENGINEER FOR ANY DESIGN CHANGES TO STRUCTURAL BMP'S.


**Caerus Oil & Gas LLC**

**BJU N23 496 CDP PAD**  
 SE 1/4 SW 1/4, SECTION 23, T4S, R96W, 6th P.M.  
 NE 1/4 NW 1/4, SECTION 26, T4S, R96W, 6th P.M.  
 GARFIELD COUNTY, COLORADO



**UELS, LLC**  
 Corporate Office \* 85 South 200 East  
 Vernal, UT 84078 \* (435) 789-1017

SURVEYED BY	DENNIS PETTY, C.R.	05-13-20	SCALE
DRAWN BY	T.L.L.	07-23-20	1" = 50'
<b>CONSTRUCTION LAYOUT</b>		<b>FIGURE #1</b>	

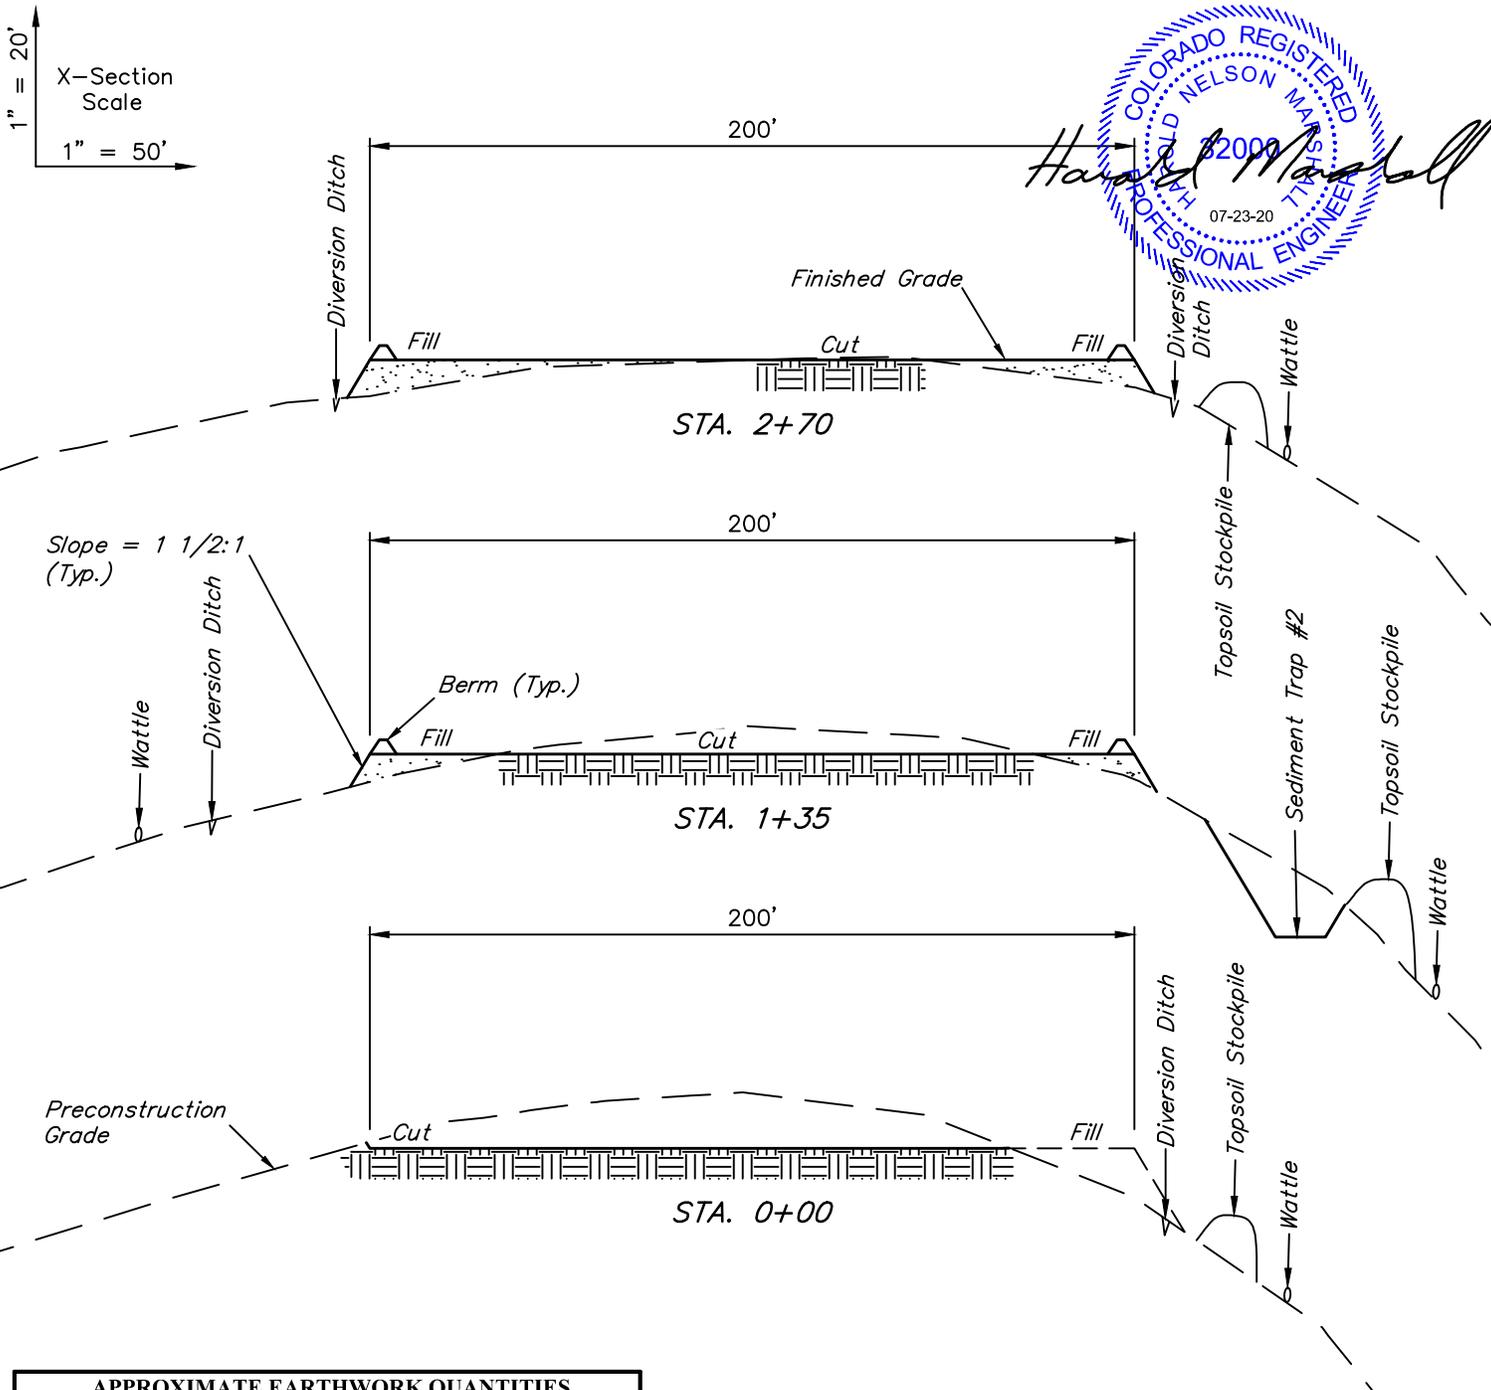

APPROXIMATE EARTHWORK QUANTITIES	
(6") TOPSOIL STRIPPING	1,080 Cu. Yds.
REMAINING LOCATION	2,060 Cu. Yds.
<b>TOTAL CUT</b>	<b>3,140 Cu. Yds.</b>
<b>FILL</b>	<b>2,060 Cu. Yds.</b>
EXCESS MATERIAL	1,080 Cu. Yds.
TOPSOIL	1,080 Cu. Yds.
<b>EXCESS UNBALANCE</b> (After Interim Rehabilitation)	<b>0 Cu. Yds.</b>

APPROXIMATE SURFACE DISTURBANCE AREAS		
	DISTANCE	ACRES
WELL SITE DISTURBANCE	NA	±2.345
30' WIDE ACCESS ROAD R-O-W DISTURBANCE	±29'	±0.020
<b>TOTAL SURFACE USE AREA</b>		<b>±2.365</b>

**NOTES:**

- Fill quantity includes 20% for compaction.
- Calculations based on 6" of topsoil stripping.
- Cut/Fill slopes 1 1/2:1 (Typ.).

**Caerus Oil & Gas LLC**

**BJU N23 496 CDP PAD**  
**SE 1/4 SW 1/4, SECTION 23, T4S, R96W, 6th P.M.**  
**NE 1/4 NW 1/4, SECTION 26, T4S, R96W, 6th P.M.**  
**GARFIELD COUNTY, COLORADO**

SURVEYED BY	DENNIS PETTY, C.R.	05-13-20	SCALE
DRAWN BY	T.L.L.	07-23-20	AS SHOWN
<b>CONSTRUCTION LAYOUT CROSS SECTIONS</b>			<b>FIGURE #2</b>



**UELS, LLC**  
 Corporate Office \* 85 South 200 East  
 Vernal, UT 84078 \* (435) 789-1017