


R  
96  
W

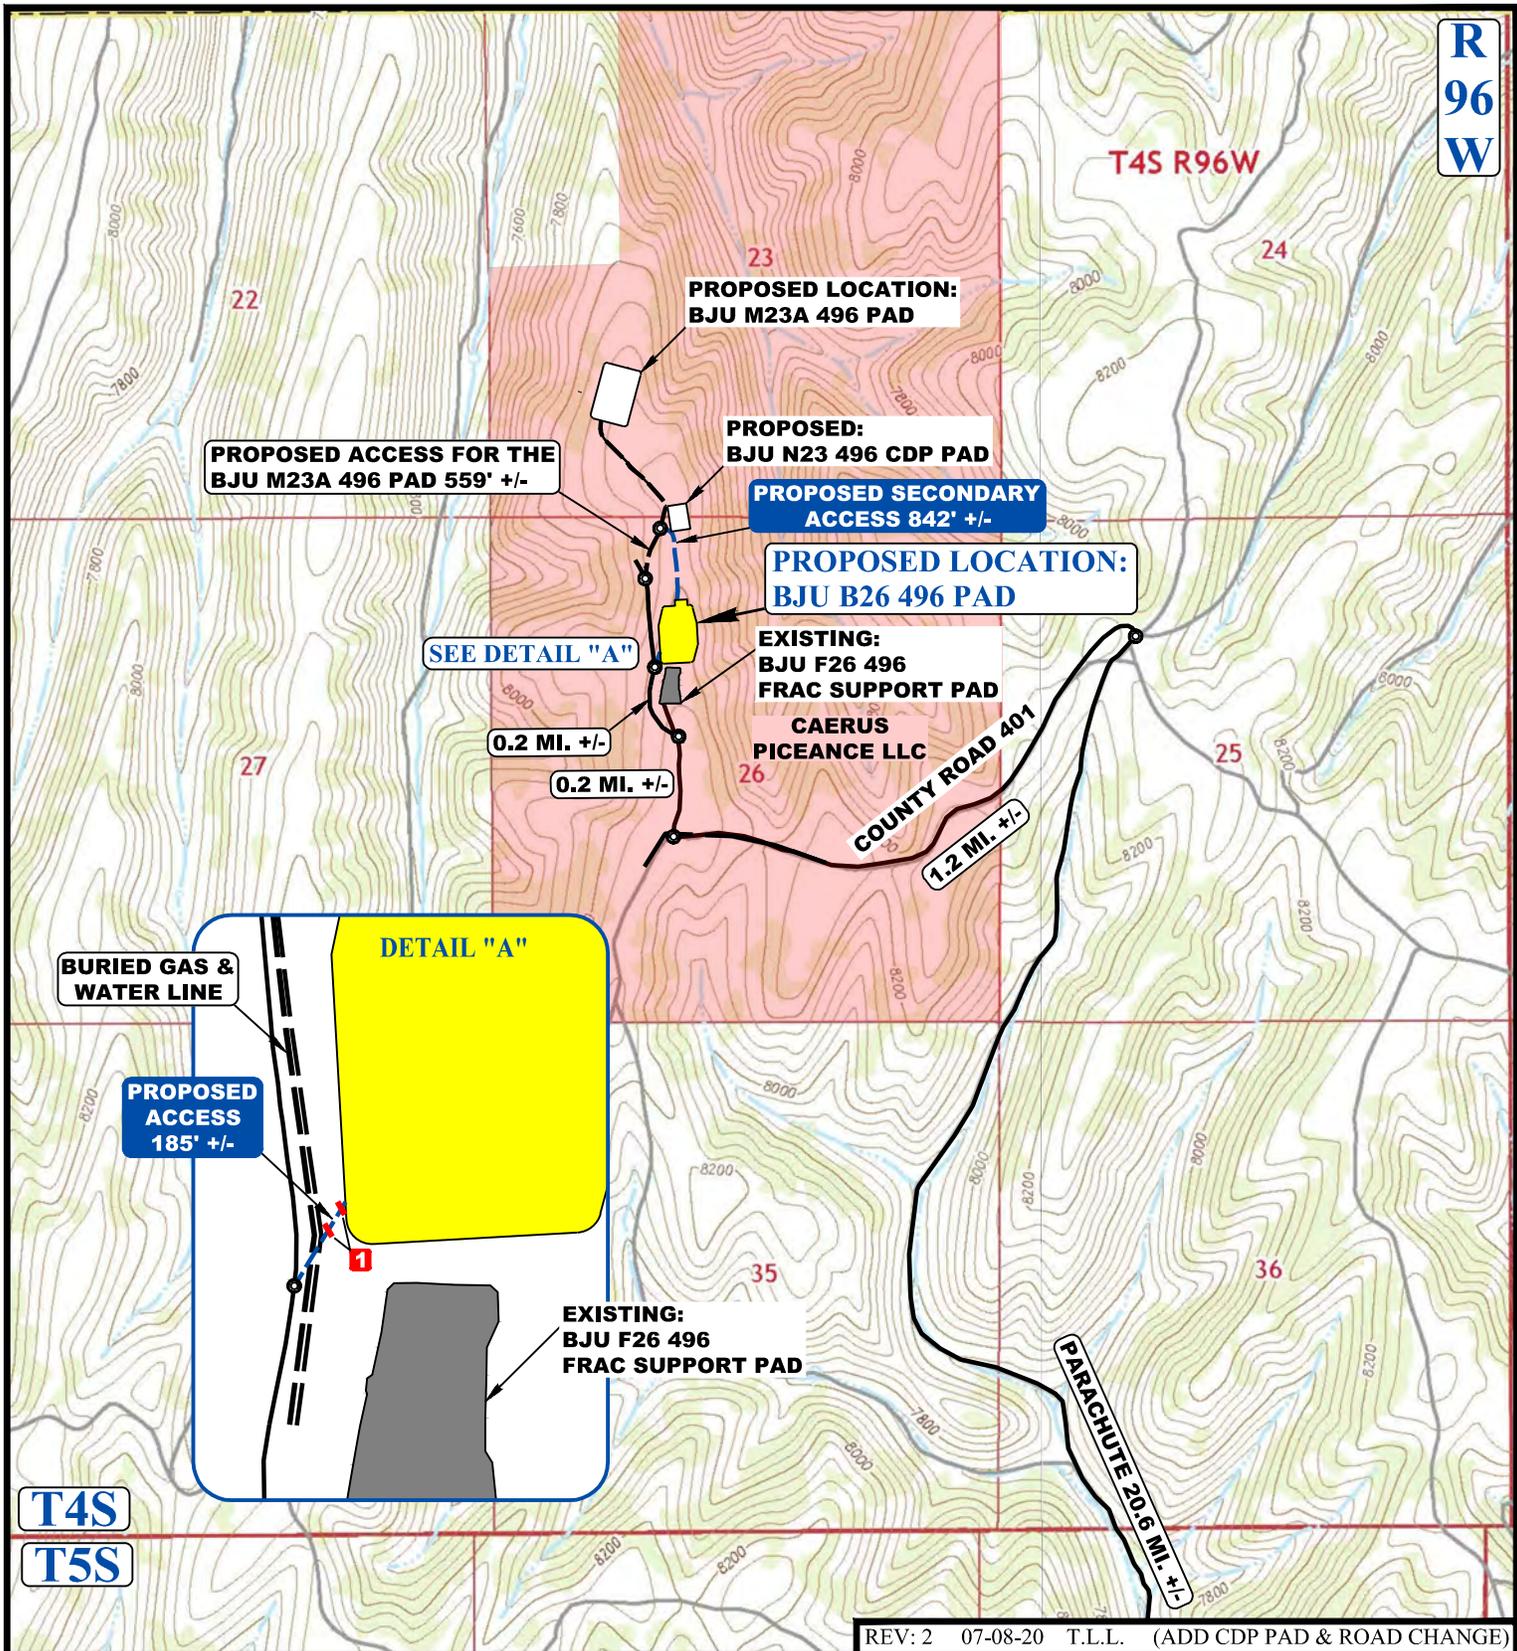

T4S  
T5S

REV: 2 07-08-20 T.L.L. (ADD CDP PAD & ROAD CHANGE)

NOTE: PARCEL DATA SHOWN HAS BEEN OBTAINED FROM VARIOUS SOURCES AND SHOULD BE USED FOR MAPPING, GRAPHIC AND PLANNING PURPOSES ONLY. NO WARRANTY IS MADE BY UINTAH ENGINEERING AND LAND SURVEYING (UELS) FOR ACCURACY OF THE PARCEL DATA.

**LEGEND:**

- EXISTING ROAD
- PROPOSED ROAD
- EXISTING PIPELINE
- PROPOSED ROAD (SERVICING OTHER WELLS)
- INSTALL 24" CULVERT



**Caerus Oil & Gas LLC**

**BJU B26 496 PAD**  
NE 1/4 NW 1/4, SECTION 26, T4S, R96W, 6th P.M.  
GARFIELD COUNTY, COLORADO



**UELS, LLC**  
Corporate Office \* 85 South 200 East  
Vernal, UT 84078 \* (435) 789-1017

SURVEYED BY	DAYTON SLAUGH, K.H.	03-09-20	SCALE
DRAWN BY	Z.T.	03-18-20	1 : 24,000
<b>ACCESS ROAD MAP</b>			<b>TOPO B</b>