


**R
96
W**

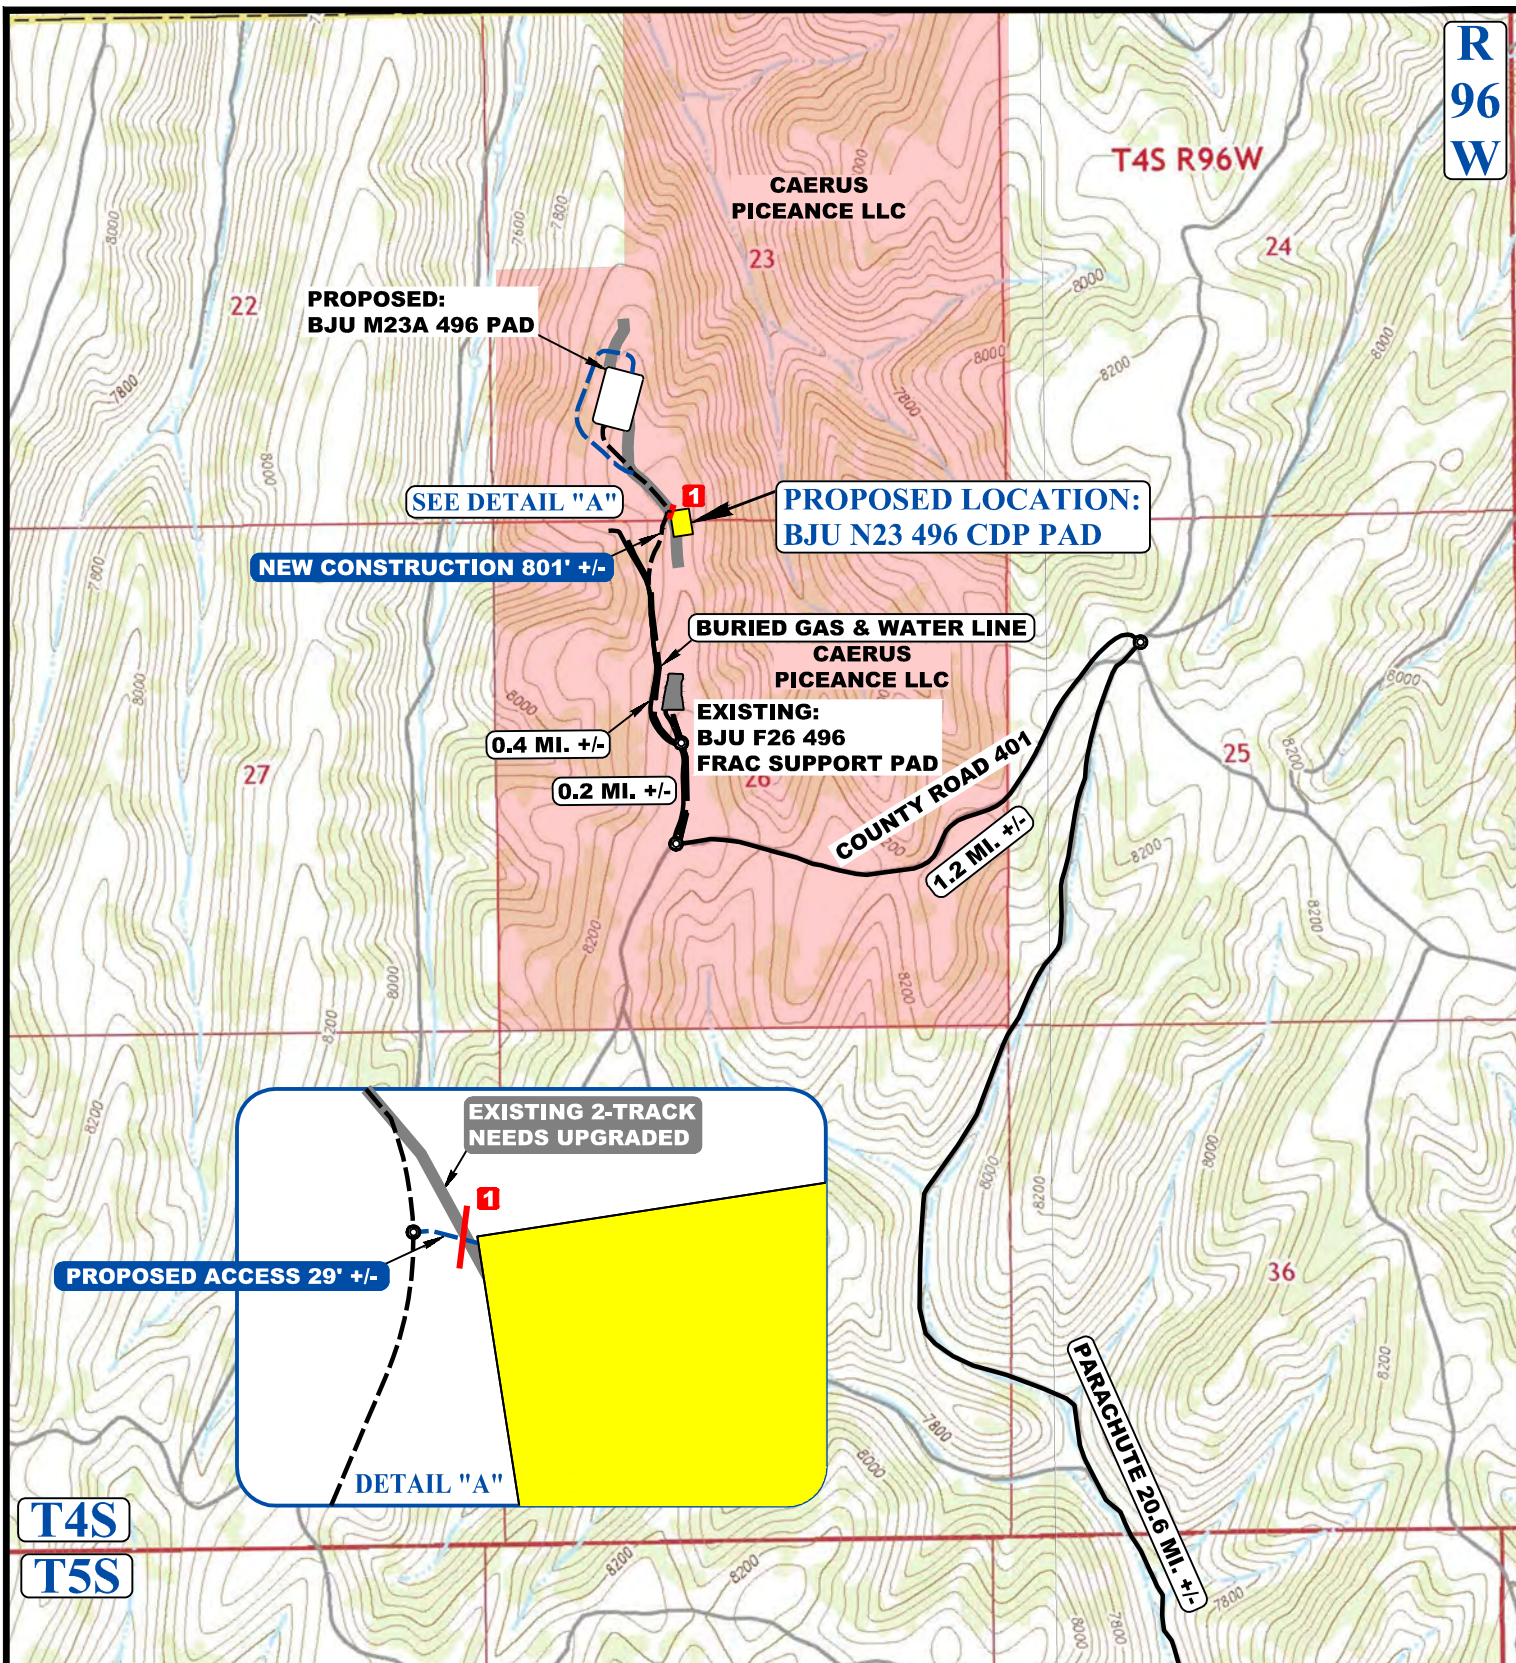

NOTE: PARCEL DATA SHOWN HAS BEEN OBTAINED FROM VARIOUS SOURCES AND SHOULD BE USED FOR MAPPING, GRAPHIC AND PLANNING PURPOSES ONLY. NO WARRANTY IS MADE BY UINTAH ENGINEERING AND LAND SURVEYING (UELS) FOR ACCURACY OF THE PARCEL DATA.

LEGEND:

- EXISTING ROAD
- - - - PROPOSED ROAD
- - - - EXISTING PIPELINE
- - - - PROPOSED ROAD (SERVICING OTHER WELLS)

1 INSTALL 24" CULVERT



Caerus Oil & Gas LLC

BJU N23 496 CDP PAD

SE 1/4 SW 1/4, SECTION 23, T4S, R96W, 6th P.M.
NE 1/4 NW 1/4, SECTION 26, T4S, R96W, 6th P.M.
GARFIELD COUNTY, COLORADO

SURVEYED BY	DENNIS PETTY, C.R.	05-13-20	SCALE
DRAWN BY	T.L.L.	07-23-20	1 : 24,000
ACCESS ROAD MAP			TOPO B



UELS, LLC
Corporate Office * 85 South 200 East
Vernal, UT 84078 * (435) 789-1017