



NOTE:
ALL COURSES SHOWN ARE FROM PROPOSED
WELLHEAD TO TOP OF GAS INTERVAL.


Secondary Access Road

1/16 Section Line (typ)

Access Road

SURFACE HOLE LAYOUT DETAIL
(Not to Scale)

FED 22A-24	○	FED 21D-24	FED 13C-13	○	FED 13B-13	FED 12D-13	○	FED 12C-13
FED 21C-24	○	FED 21B-24	FED 24C-13	○	FED 13A-13	FED 23B-13	○	FED 12B-13
FED 21A-24	○	FED 25C-13	FED 25A-13	○	FED 24A-13	FED 23D-13	○	FED 23C-13
FED 25D-13	○	FED 25B-13	FED 24D-13	○	FED 24B-13	FED 22C-13	○	FED 22B-13
						FED 23A-13	○	FED 22D-13

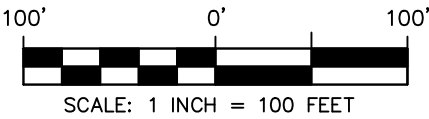

WASATCH SURVEYING ASSOCIATES
906 MAIN STREET, EVANSTON, WY 82930
(307) 789-4545



CAERUS OIL & GAS LLC


ELU O13 496 WELL PAD
SW1/4 SE1/4, SECTION 13, T4S, R96W, 6TH P.M.
RIO BLANCO COUNTY, COLORADO

MULTI-WELL PLAN


SURVEYED BY: JT/BT	DATE: 5/18/20	FIGURE #5
DRAWN BY: SGT	DATE: 6/29/20	PROJECT NO: 20-13-05

SURFACE HOLE LAYOUT DETAIL
(Not to Scale)

FED 22A-24	○	○	FED 21D-24	○	○	FED 13B-13	○	○	FED 12C-13	○	○	FED 22B-13	○	○
FED 21C-24	○	○	FED 21B-24	○	○	FED 13A-13	○	○	FED 12B-13	○	○	FED 22D-13	○	○
FED 21A-24	○	○	FED 25C-13	○	○	FED 24A-13	○	○	FED 23C-13	○	○	FED 23B-13	○	○
FED 25D-13	○	○	FED 25B-13	○	○	FED 24B-13	○	○	FED 23D-13	○	○	FED 24C-13	○	○

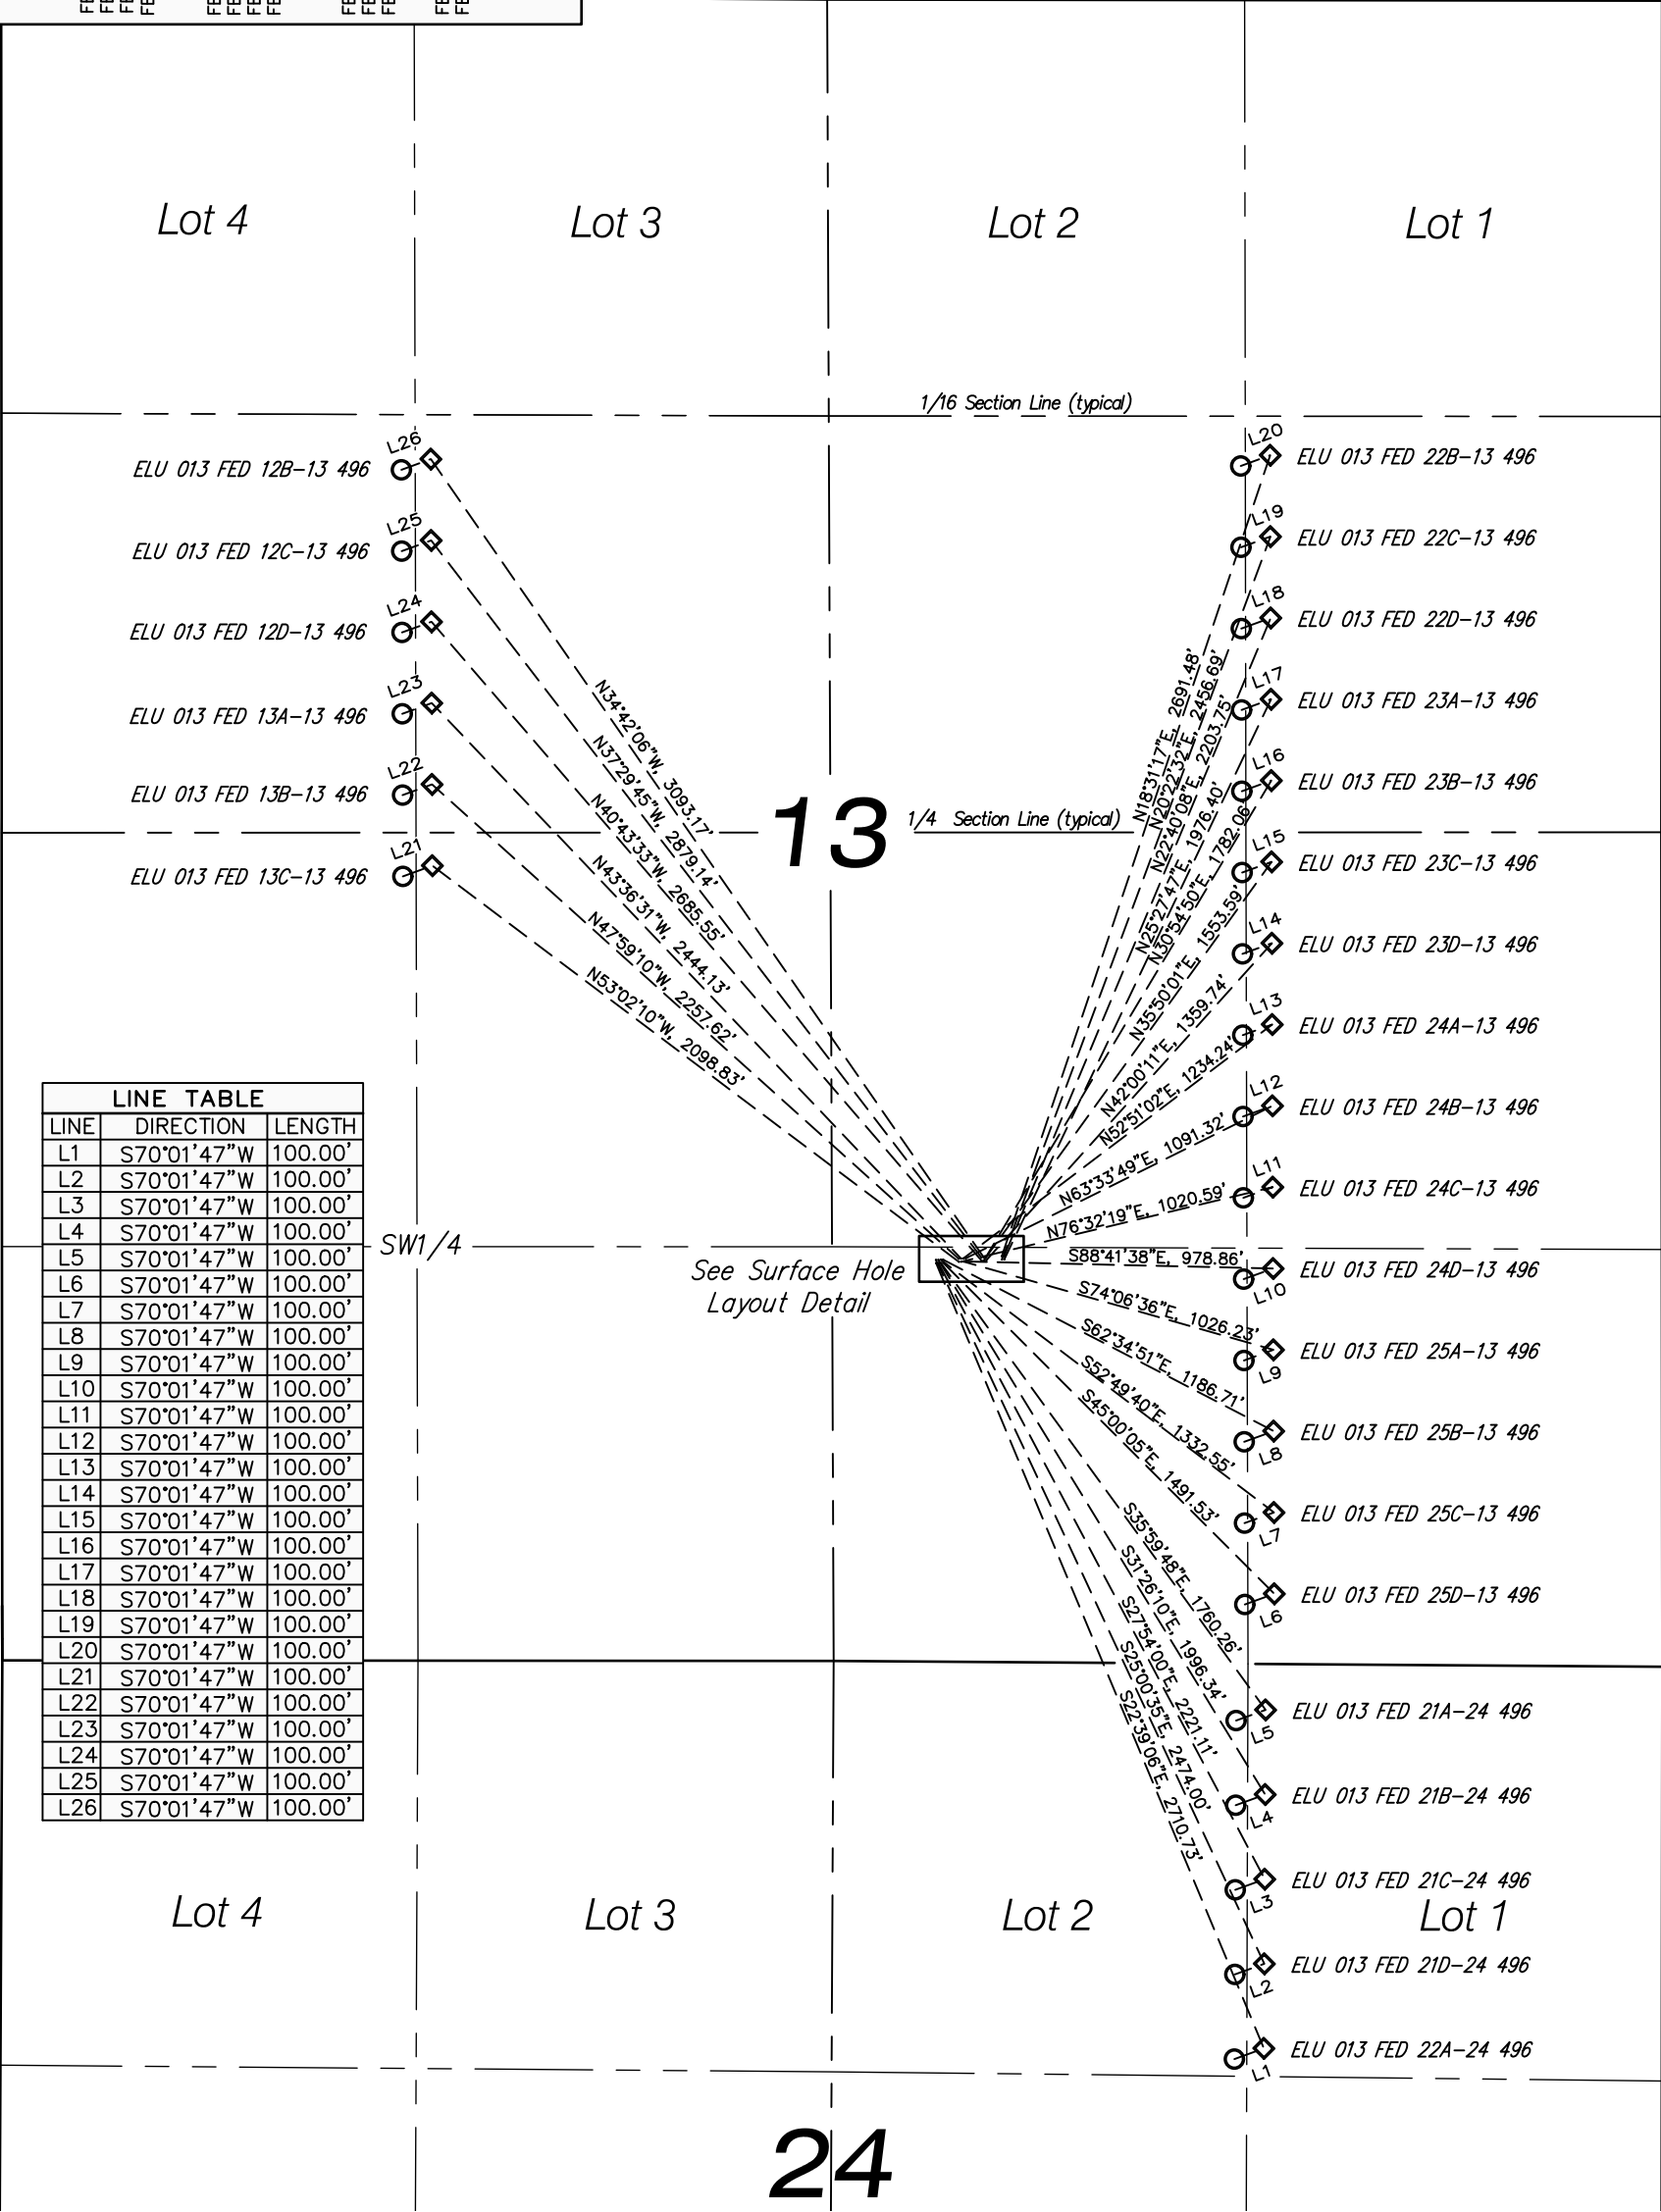

LINE TABLE		
LINE	DIRECTION	LENGTH
L1	S70°01'47"W	100.00'
L2	S70°01'47"W	100.00'
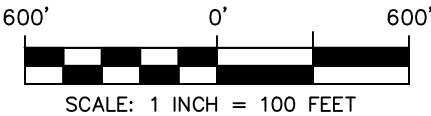

LEGEND
○ BOTTOM HOLE LOCATION
◇ TOP OF GAS INTERVAL

CAERUS OIL & GAS LLC

ELU 013 496 WELL PAD
SW1/4 SE1/4, SECTION 13, T4S, R96W, 6TH P.M.
RIO BLANCO COUNTY, COLORADO

TARGET BOTTOM HOLE DRAWING

SURVEYED BY: JT/BT	DATE: 5/18/20	FIGURE #5A
DRAWN BY: SGT	DATE: 6/29/20	PROJECT NO: 20-13-05



WASATCH SURVEYING ASSOCIATES
906 MAIN STREET, EVANSTON, WY 82930
(307) 789-4545