




LEGEND

- PROPOSED SUPPORT PIPELINES (+/- 4,805' CAERUS PICEANCE LLC)
- PROPOSED SUPPORT PIPELINES (+/- 4,318' OIL SHALE CORP)
- PROPOSED G13 CDP LOCATION
- PROPOSED WELL PAD
- PROPOSED WELL PAD PIPELINE

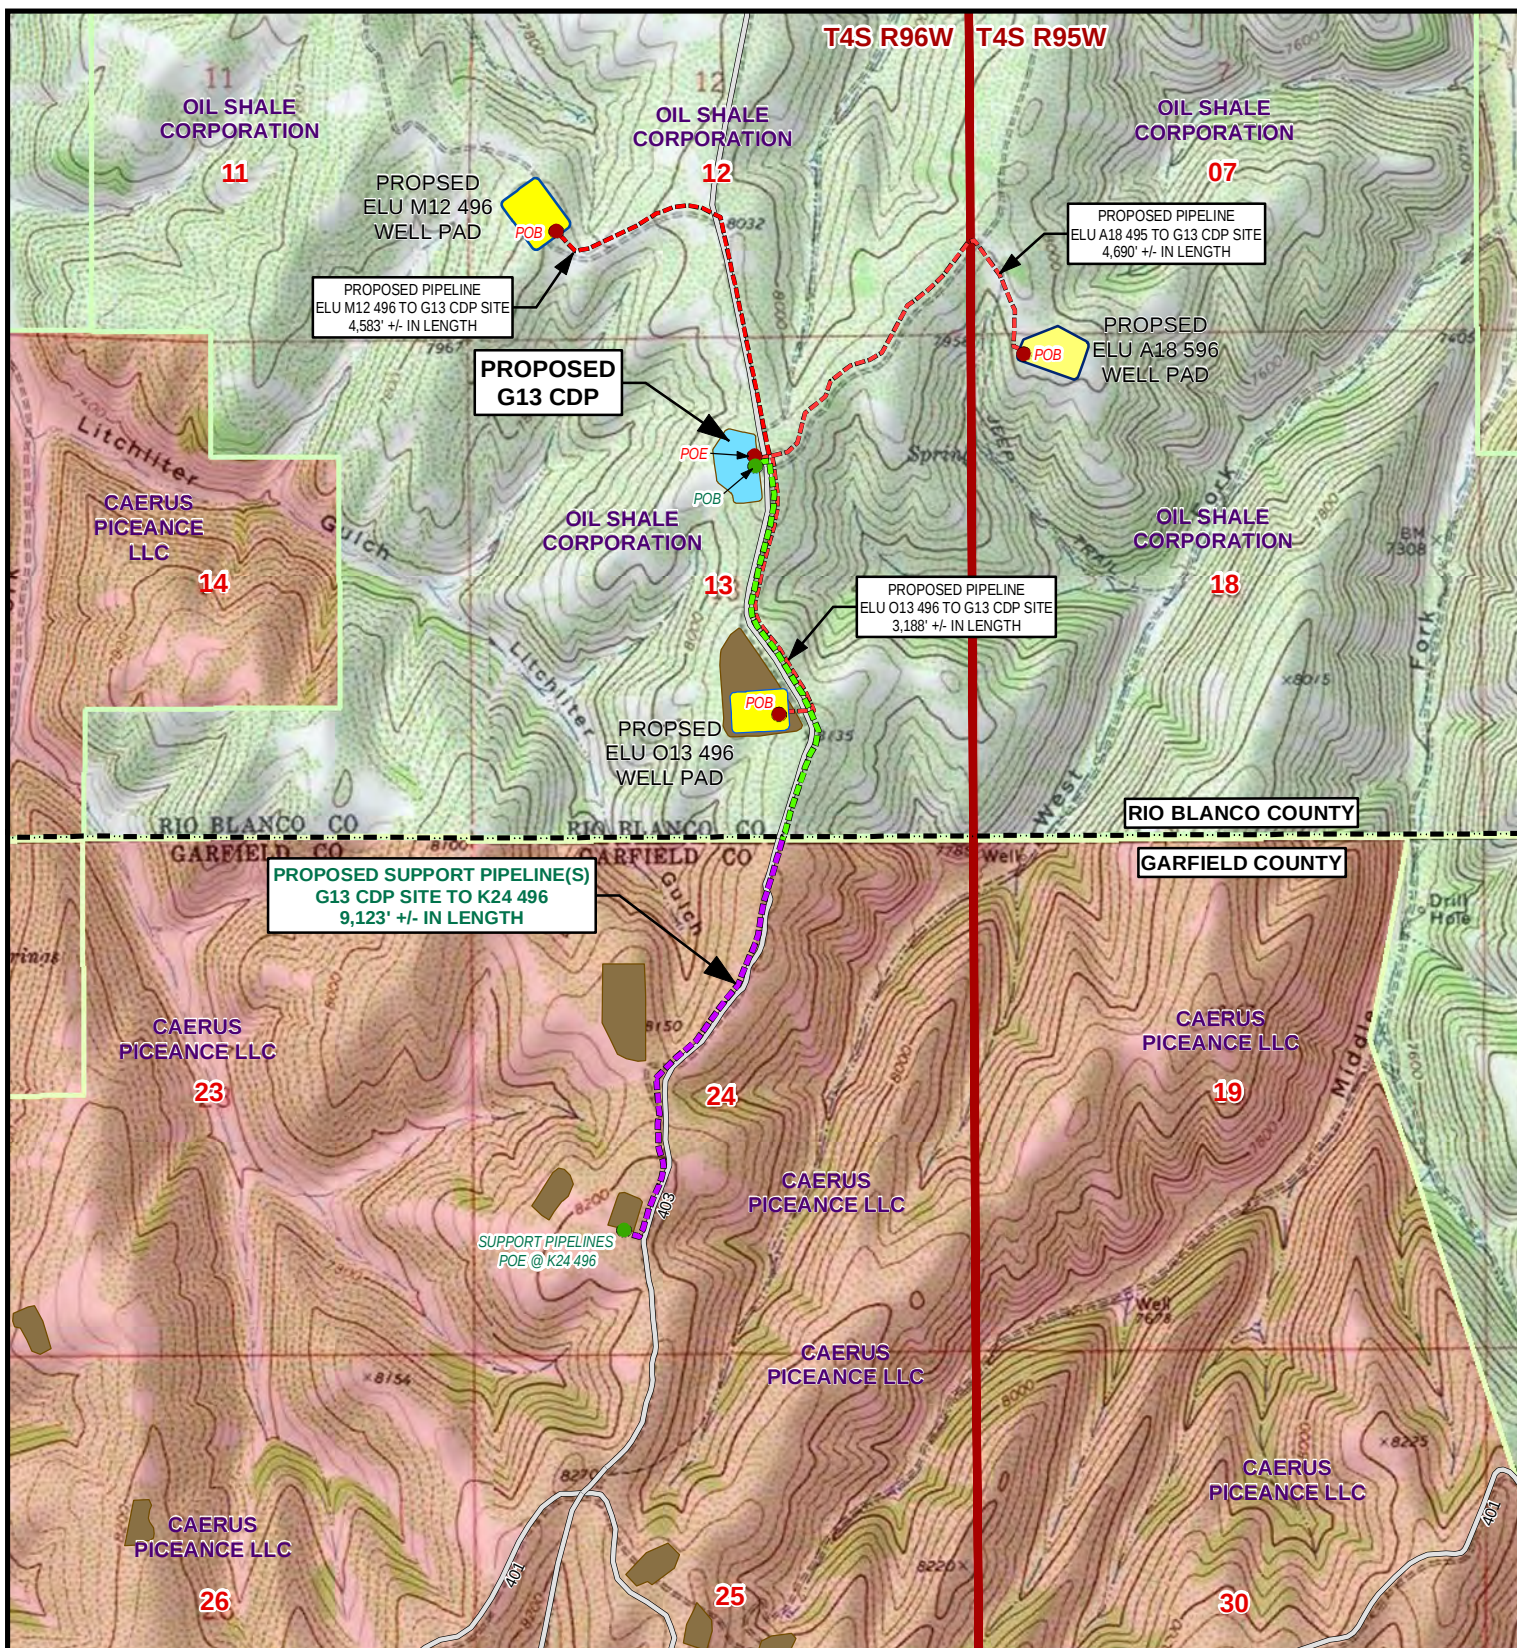

WASATCH SURVEYING ASSOCIATES
906 MAIN STREET, EVANSTON, WY 82930
(307) 789-4545



CAERUS OIL & GAS LLC

G13 CDP SITE
LOTS 2 & 3, SW1/4 NE1/4 & SE1/4 NW1/4
SECTION 13, T4S, R96W, 6TH P.M.
RIO BLANCO COUNTY, COLORADO

PIPELINE MAP

DATE: 6/22/2020

SCALE: 1:24,000

PROJECT NO: 20-13-06

TOPO D