


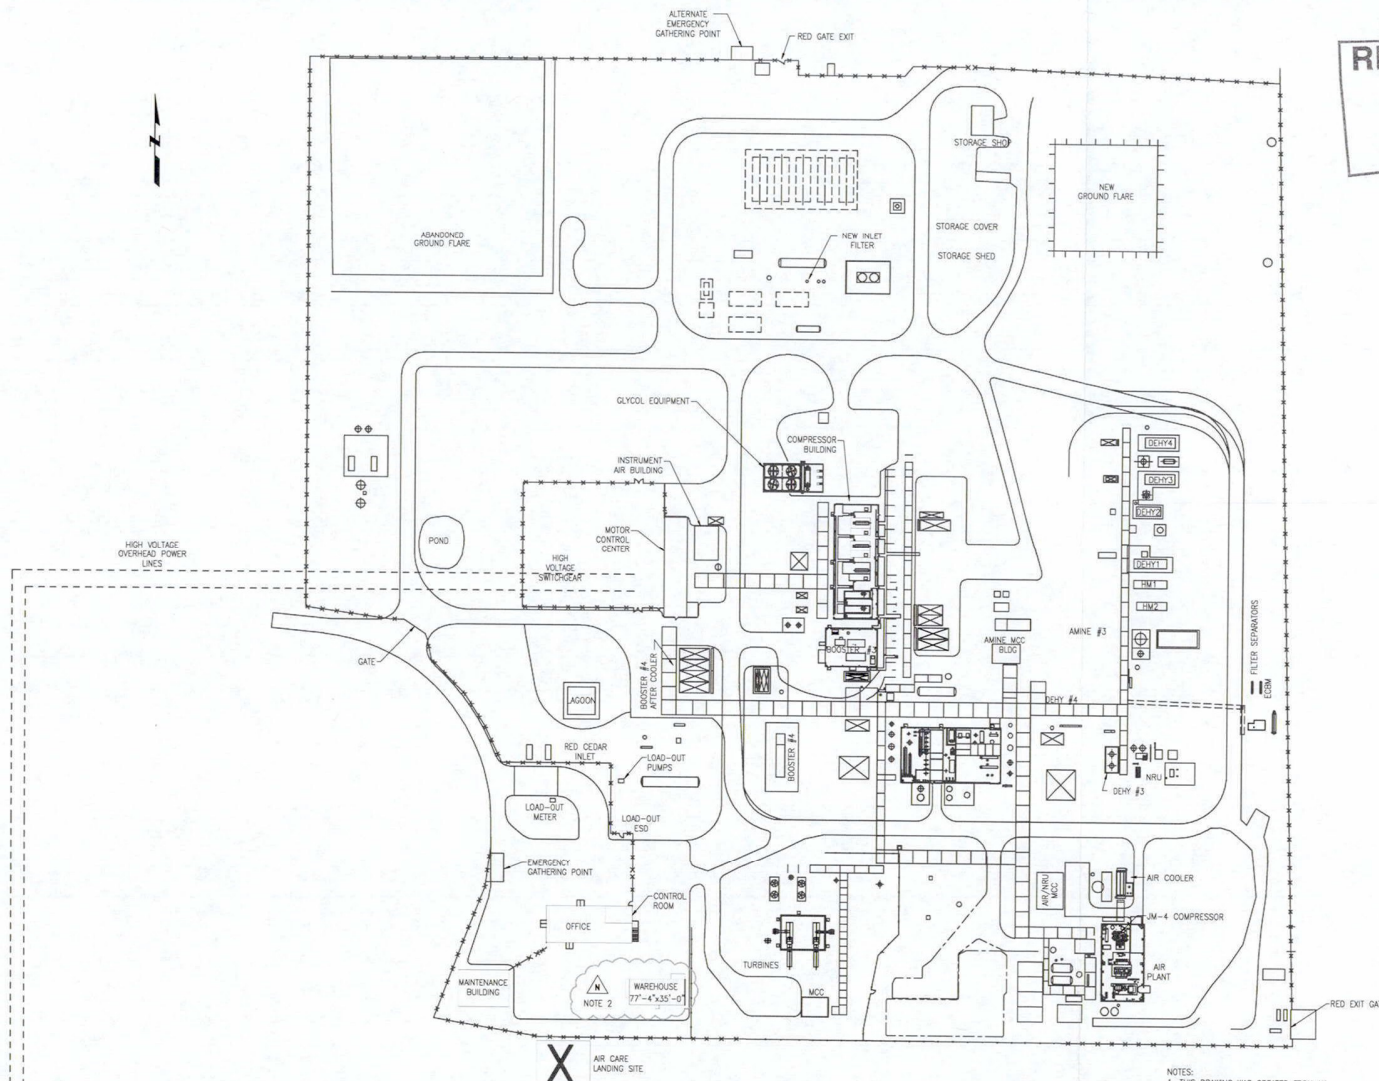

Fac #120172

RECEIVED
AUG 22 2012
COGCC



FOR INFORMATION
ONLY

DATE: 08/27/04
VECO USA, INC.

NOTES:
1. THIS DRAWING WAS CREATED FROM AN
EXISTING PLOT PLAN WHICH WAS PROVIDED BY BP.

NOTES:

1. THIS DRAWING WAS ORIGINALLY CREATED BY VECO USA, INC. BORDER UPDATED TO MEET BP STANDARD.
2. WAREHOUSE: WP COORDINATES N.186174.3754 - E. 336092.0000 PER MOC 12652

REV	BY	DATE	REVISION	DATE	REV	DATE	DATE
1	CM	7/12	ISSUED PER MOC 12652		DB	8/12	
2	DEG	5/12	ISSUED PER MOC 10786 & 11965		DB	5/12	
3	NC	9/10	UPDATED PER MOC 10385 AND 10430		NC	9/10	
4	DBAL	8/04	UPDATED FOR EXPANSION PROJECT		DB		
5	DBAL	7/04	UPDATED FOR PLANT EXPANSION PROJECT AND INLET FILTER		DB		
6	SAR	2/04	ADDED "PROPOSED" TO EQUIPMENT LABELS				
7	SAR	1/04	UPDATED FOR PEAKER PROJECT & WASTE HEAT				
8	DBAL	1/04	NEW GROUND FLARE ADDED				
9	DBAL	10/03	UPDATED PER 11/21/03 FOR PLANNING				

THIS DRAWING IS THE PROPERTY OF BP AMERICA. IT IS TO BE USED FOR THE PROJECT AND NOT BE REPRODUCED, COPIED, OR DISTRIBUTED TO ANY OTHER PARTY WITHOUT THE WRITTEN PERMISSION OF BP AMERICA.



BP - FLORIDA RIVER FACILITY
PLOT PLAN

DATE: 08/27/04
SCALE: 1"=80'-0"
DRAWN BY: KCH
CHECKED BY: JCH
FILE: 02-0005_PLOT_PLAN.DWG
PROJECT NO: GA-100
JOB NO: GA-100-0001-001

REV: N