




LEGEND

- PROPOSED O13 PIPELINE (3,188' +/- OIL SHALE CORP)
- PROPOSED SUPPORT PIPELINES (+/- 4,805' CAERUS PICEANCE LLC)
- PROPOSED SUPPORT PIPELINES (+/- 4,318' OIL SHALE CORP)
- EXISTING ACCESS ROAD
- EXISTING ROAD
- PROPOSED WELL PAD

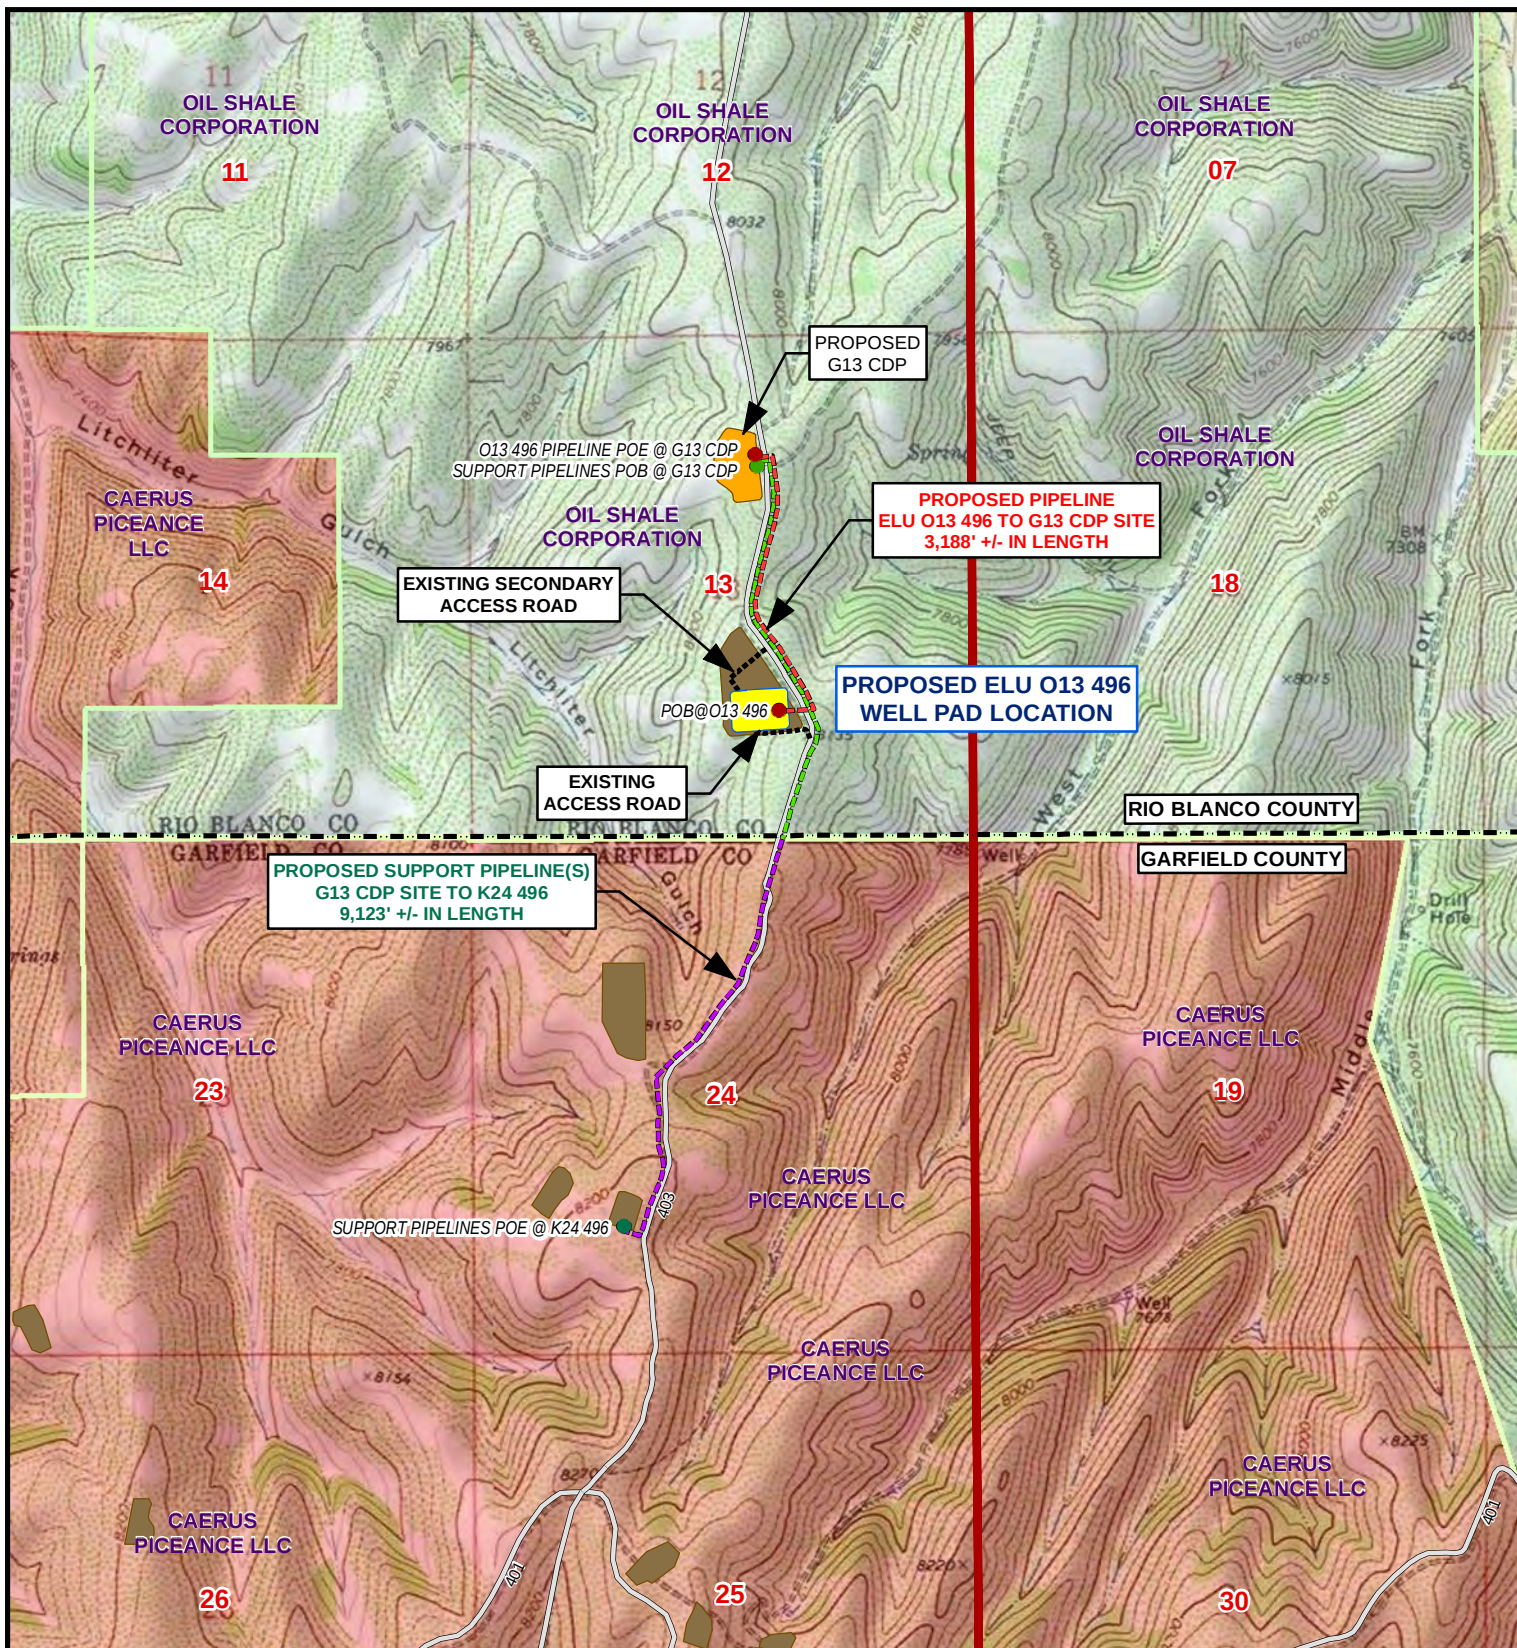

WASATCH SURVEYING ASSOCIATES
906 MAIN STREET, EVANSTON, WY 82930
(307) 789-4545



CAERUS OIL & GAS LLC

ELU O13 496 WELL PAD
W1/2 SE1/4, SECTION 13, T4S, R96W, 6TH P.M.
RIO BLANCO COUNTY, COLORADO

PIPELINE MAP

DATE: 6/29/2020

SCALE: 1:24,000

PROJECT NO: 20-13-05

TOPO D