


SWMP LEGEND:
 SCE - STABILIZED CONSTRUCTION ENTRANCE

PRODUCTION LEGEND:
 P = PRODUCTION SKID
 GL = GAS LIFT SKID
 CP = CHEMICAL PUMPS
 — = PRODUCTION FLOWLINES
 — = GAS LIFT FLOWLINES

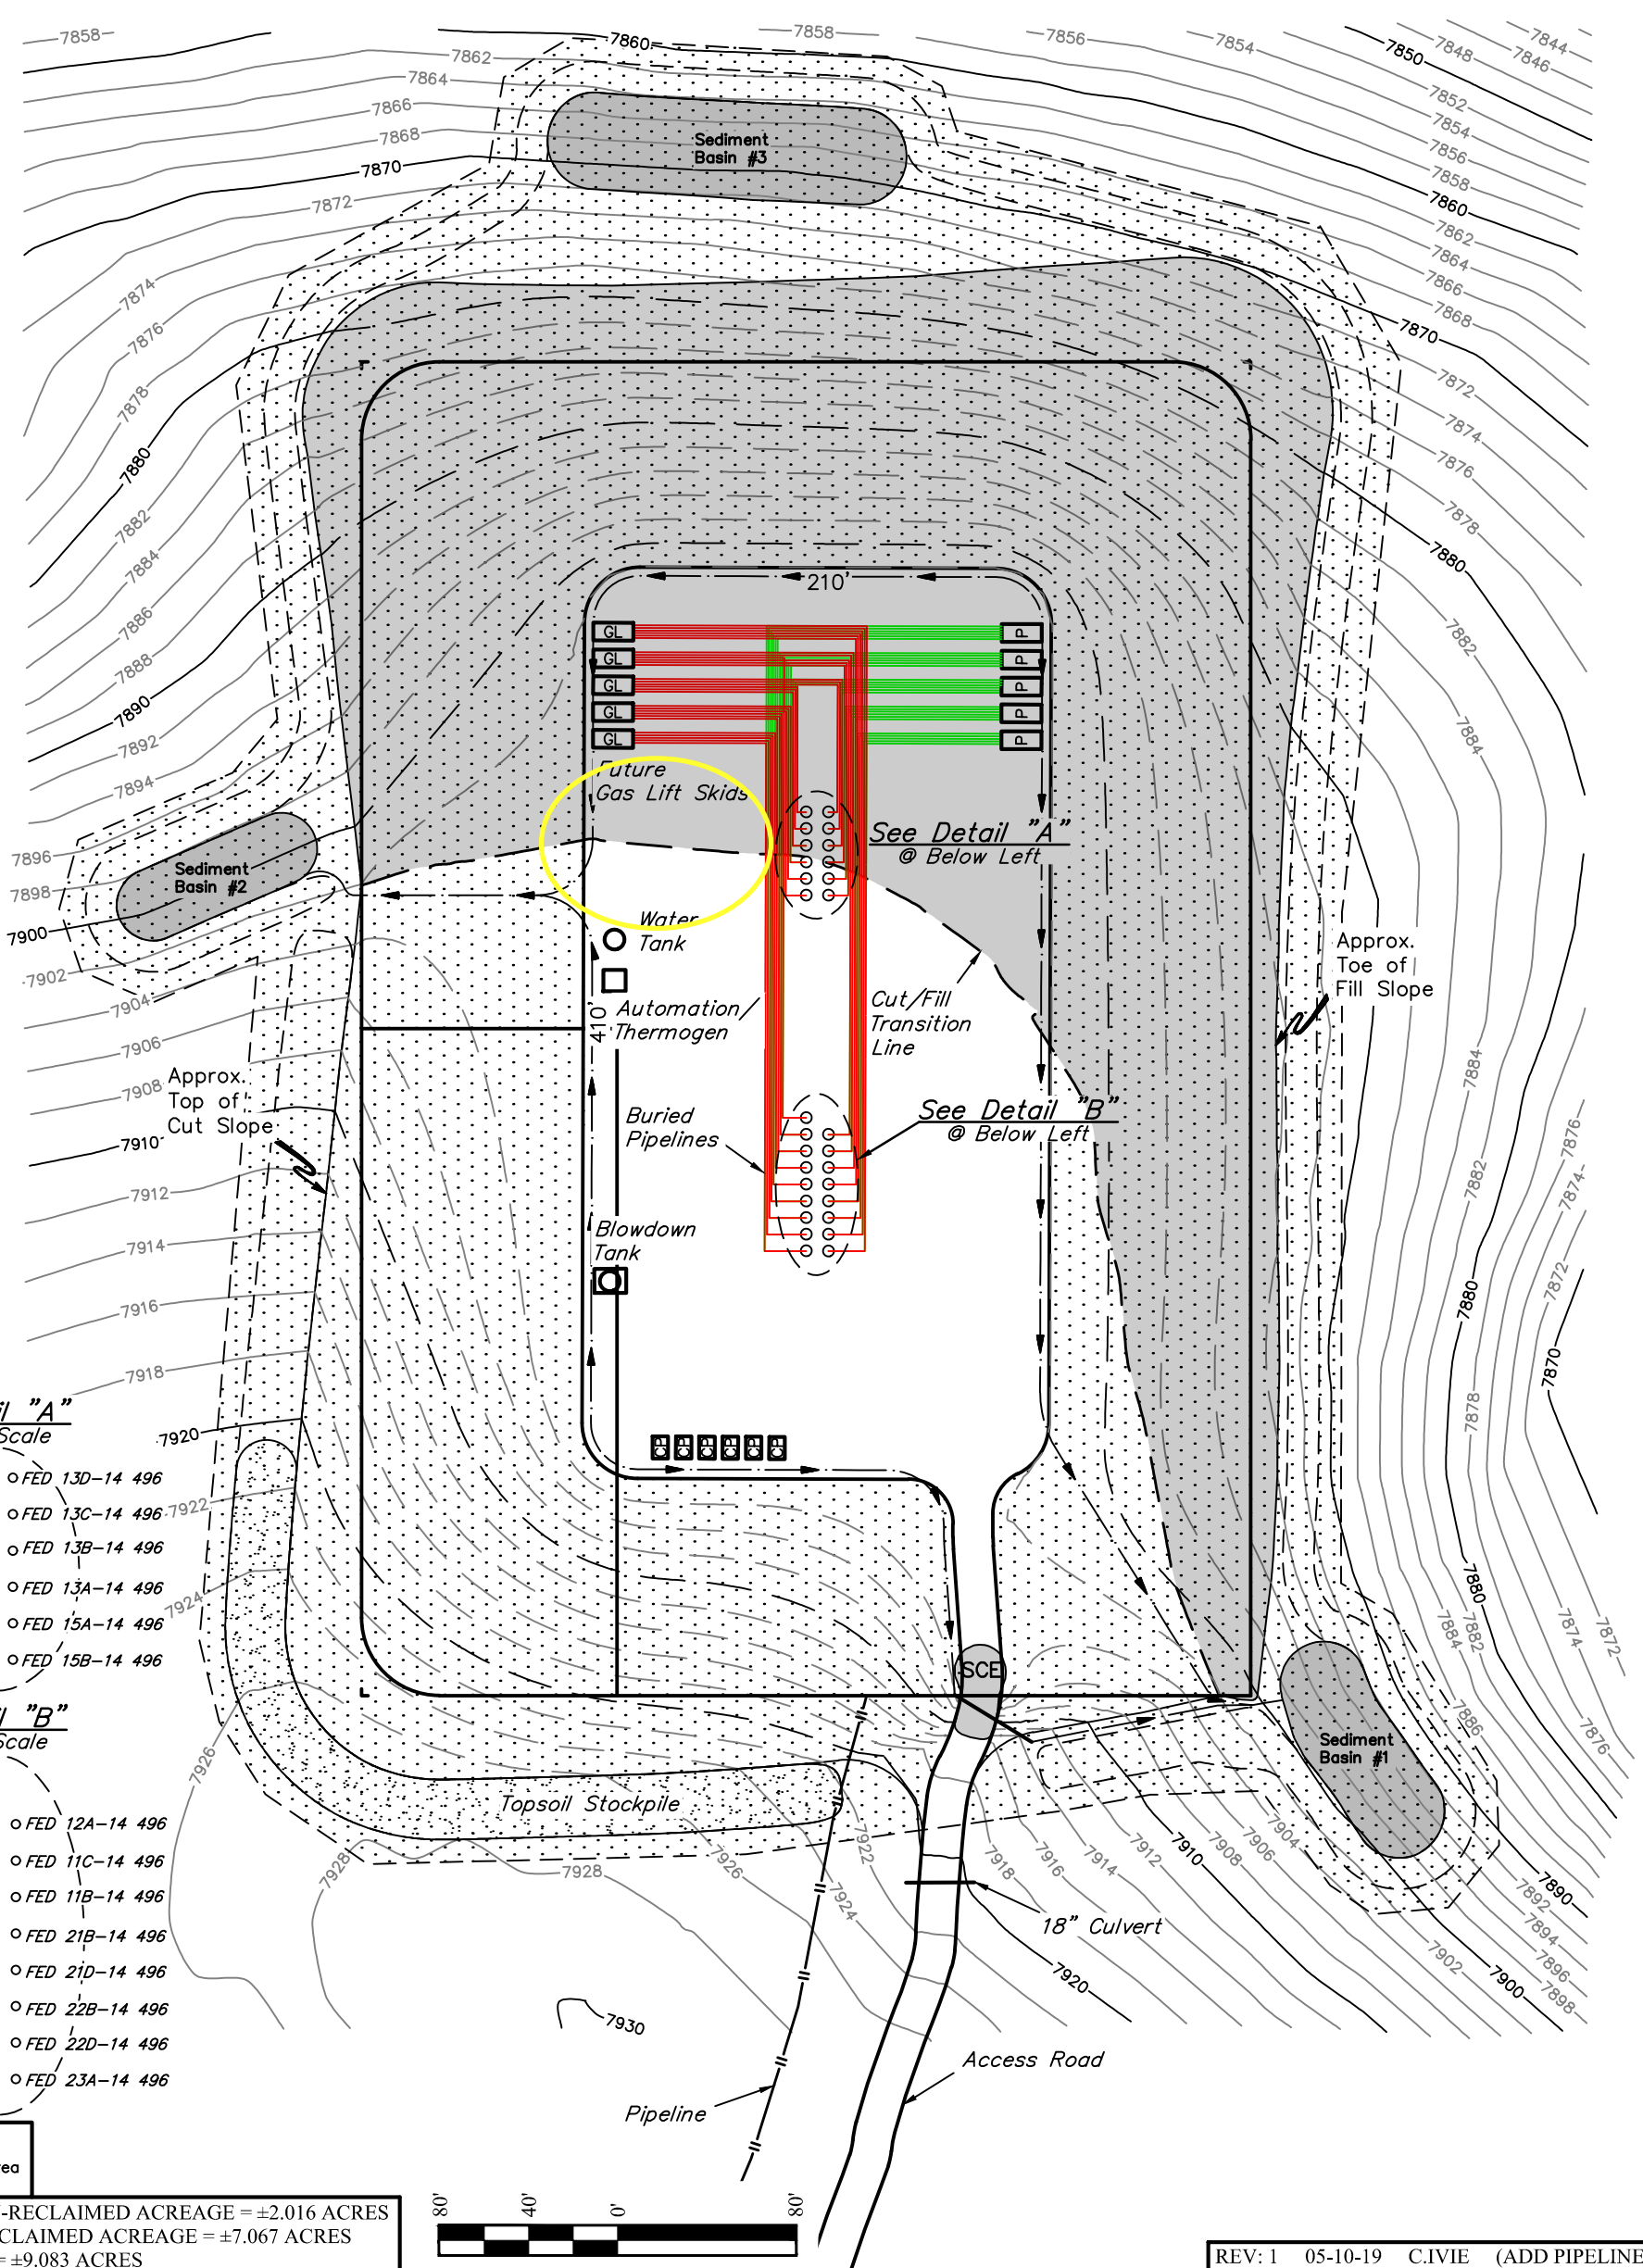

Detail "A"
 No Scale


- FED 14A-14 496 ○ ○ FED 13D-14 496
- FED 14B-14 496 ○ ○ FED 13C-14 496
- FED 14C-14 496 ○ ○ FED 13B-14 496
- FED 14D-14 496 ○ ○ FED 13A-14 496
- FED 15C-14 496 ○ ○ FED 15A-14 496
- FED 15D-14 496 ○ ○ FED 15B-14 496

Detail "B"
 No Scale

- FED 12D-14 496 ○ ○ FED 12A-14 496
- FED 12C-14 496 ○ ○ FED 11C-14 496
- FED 11D-14 496 ○ ○ FED 11B-14 496
- FED 21C-14 496 ○ ○ FED 21B-14 496
- FED 22A-14 496 ○ ○ FED 21D-14 496
- FED 22C-14 496 ○ ○ FED 22B-14 496
- FED 23B-14 496 ○ ○ FED 22D-14 496
- FED 23C-14 496 ○ ○ FED 23A-14 496

LEGEND:
 Reclaimed Area

APPROXIMATE UN-RECLAIMED ACREAGE = ±2.016 ACRES
 APPROXIMATE RECLAIMED ACREAGE = ±7.067 ACRES
 TOTAL ACREAGE = ±9.083 ACRES

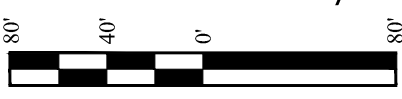

REV: 1 05-10-19 C.IVIE (ADD PIPELINE)

NOTES:
 • Contours shown at 2' intervals.

Caerus Oil & Gas LLC

ELU J14 496 PAD
 NE 1/4 SW 1/4, SECTION 14, T4S, R96W, 6th P.M.
 RIO BLANCO COUNTY, COLORADO

SURVEYED BY	DENNIS PETTY, J.L.	12-20-18	SCALE
DRAWN BY	M.D.	02-25-19	1" = 80'
INTERIM RECLAMATION/PRODUCTION SCHEMATIC			FIGURE #5



UELS, LLC
 Corporate Office * 85 South 200 East
 Vernal, UT 84078 * (435) 789-1017