


Annex Cuttings Facility

Rule 304.b.(7).B. Layout Drawings




Laramie Energy, LLC
760 Horizon Drive, Suite 101
Grand Junction, CO 81506

UNGRADED ELEVATION: 8604.7'
 FINAL ELEVATION: 8602.0'
 AREA OF DISTURBANCE: ± 2.9 ACRES
 AREA OF WORKING PAD SURFACE: ± 0.60 ACRE

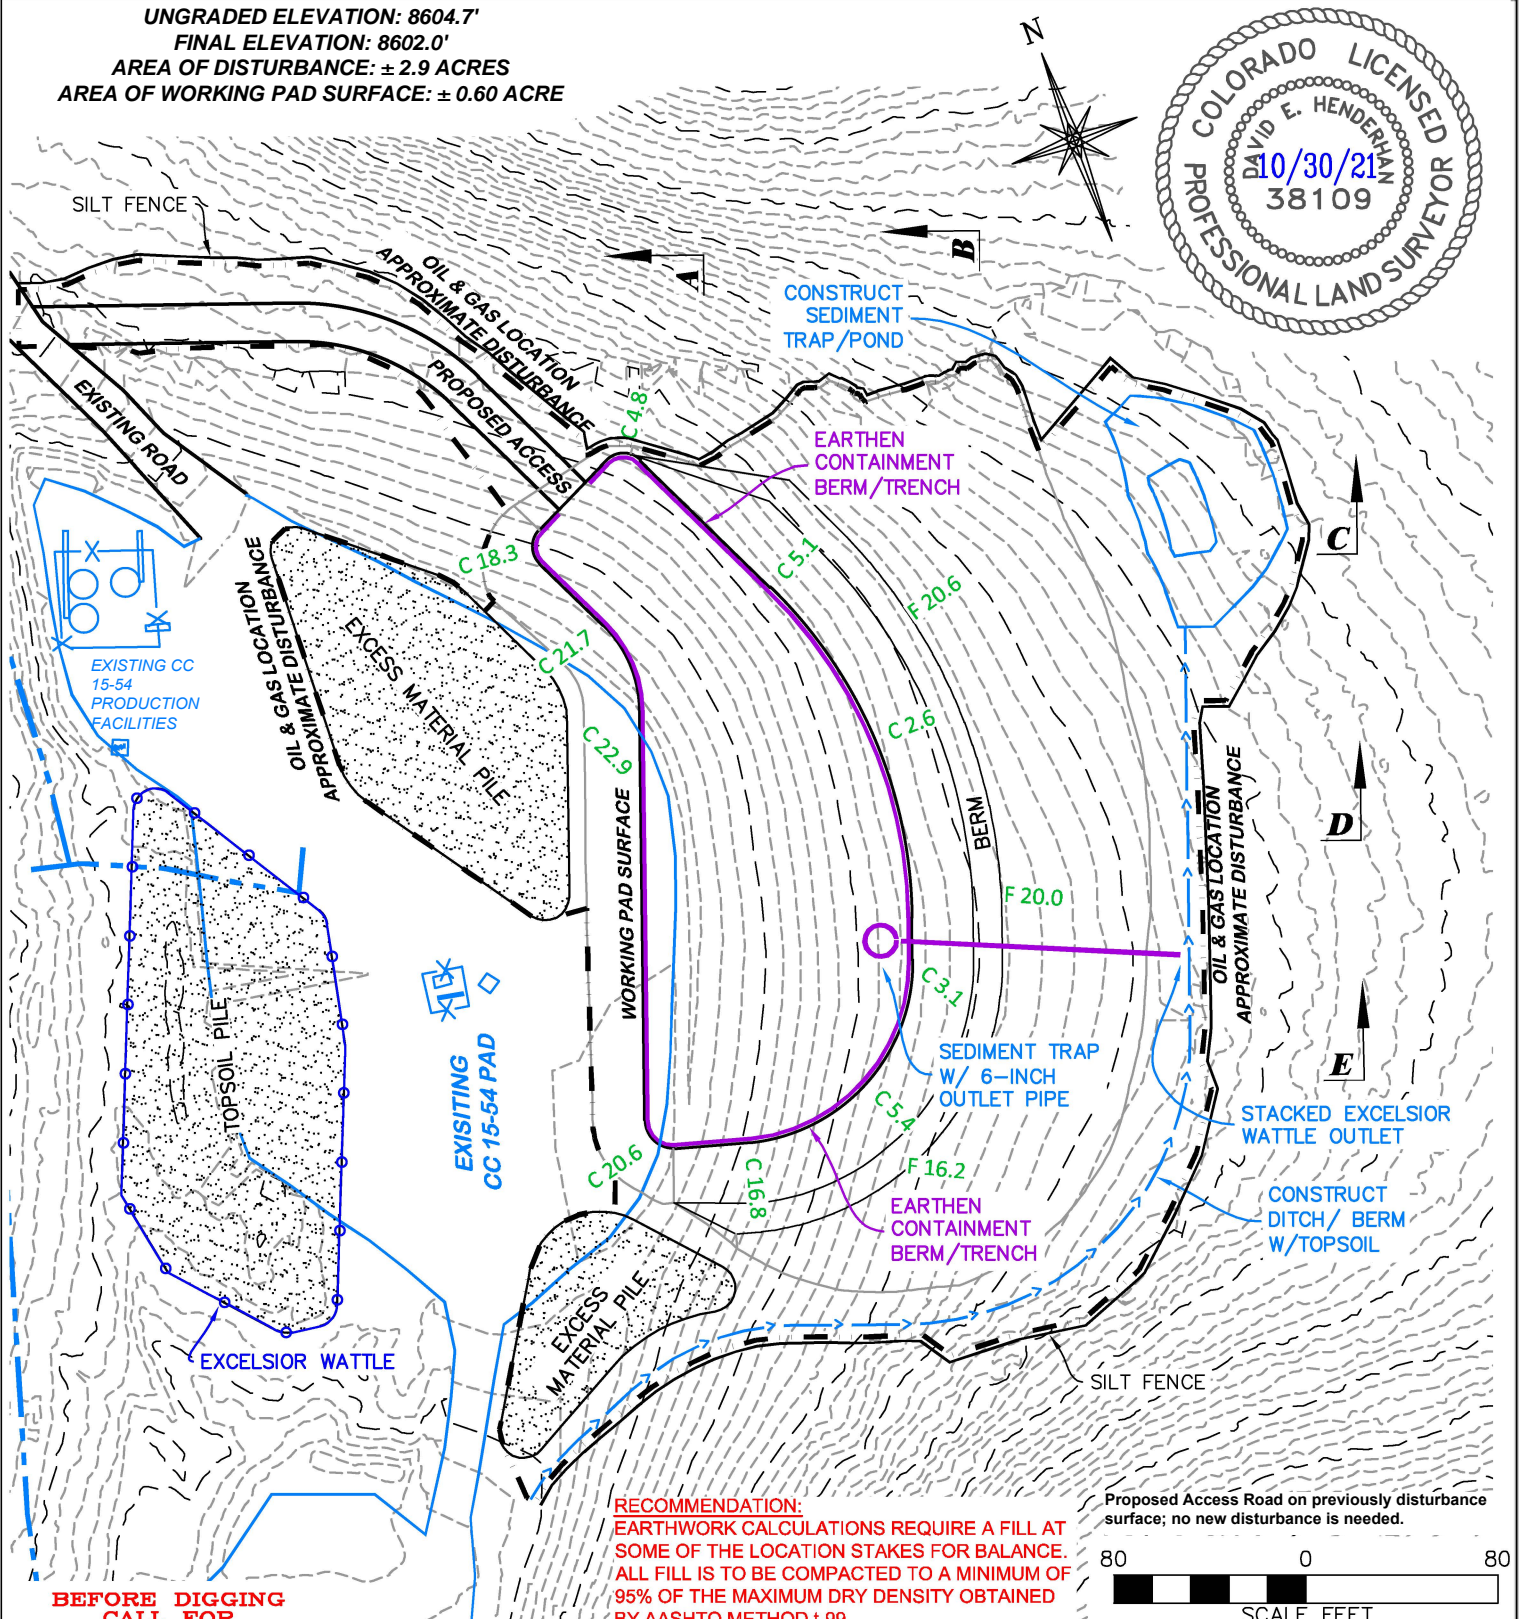

RECOMMENDATION:
 EARTHWORK CALCULATIONS REQUIRE A FILL AT SOME OF THE LOCATION STAKES FOR BALANCE. ALL FILL IS TO BE COMPACTED TO A MINIMUM OF 95% OF THE MAXIMUM DRY DENSITY OBTAINED BY AASHTO METHOD T-99.

Proposed Access Road on previously disturbance surface; no new disturbance is needed.

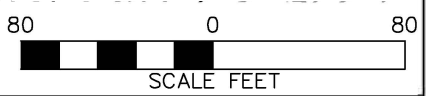

BEFORE DIGGING CALL FOR UTILITY LINE LOCATION
 NOTE: THE EARTH QUANTITIES ON THIS DRAWING ARE ESTIMATED AND THE USE OF SAID QUANTITIES IS AT THE RESPONSIBILITY OF THE USER.

CC 697-15-54 ANNEX

LAYOUT DRAWING 1 OF 4 - NO GRADING LINES



CONSTRUCTION LAYOUT DRAWING
 ESTIMATED EARTHWORK
 LARAME ENERGY, LLC
 CC 697-15-54 ANNEX CUTTINGS FACILITY
 SESE, SECTION 15, T.6S., R.97W., 6TH P.M.,
 GARFIELD COUNTY, COLORADO

ESTIMATED EARTHWORK

	ITEM	CUT	FILL	TOPSOIL	EXCESS
DRAWN: 10/29/2021 - DEH	PAD	21,426 CY	16,376 CY	5,050 CY	0 CY
REVISD: N/A	PIT	NONE			NONE
SCALE: 1" = 80'	TOTALS	21,426 CY	16,376 CY	5,050 CY	0 CY
DRG JOB No. 21379					
304B(7)BI CONST					


DRG RIFFIN & ASSOCIATES, INC.
 (307) 362-5028 1414 ELK ST., ROCK SPRINGS, WY 82901

UNGRADED ELEVATION: 8604.7'
 FINAL ELEVATION: 8602.0'
 AREA OF DISTURBANCE: 2.9± ACRES
 AREA OF WORKING PAD SURFACE: 0.60± ACRES

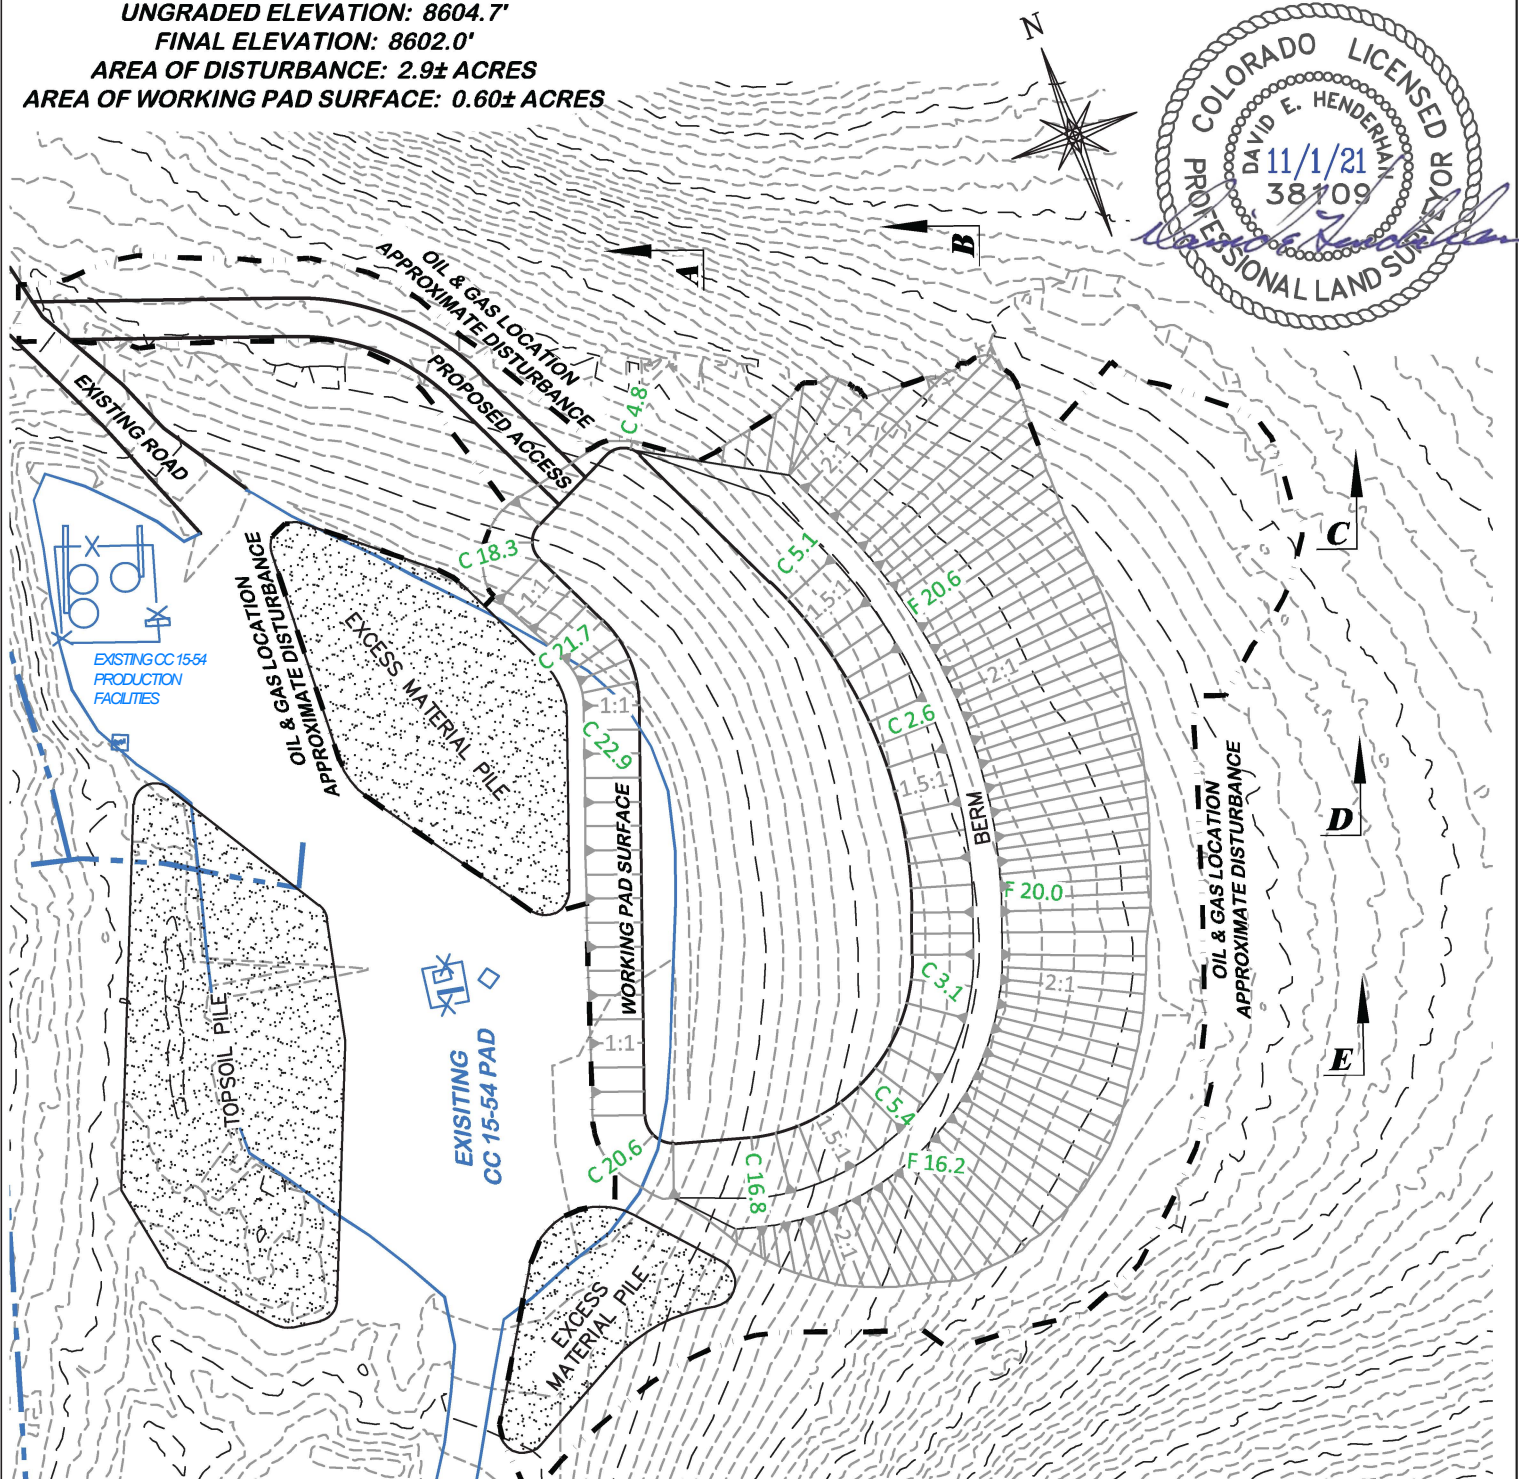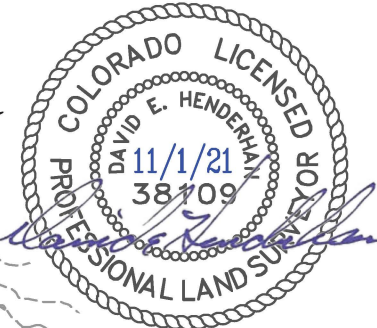

RECOMMENDATION:
 EARTHWORK CALCULATIONS REQUIRE A FILL AT SOME OF THE LOCATION STAKES FOR BALANCE. ALL FILL IS TO BE COMPACTED TO A MINIMUM OF 95% OF THE MAXIMUM DRY DENSITY OBTAINED BY AASHTO METHOD T-99.

Proposed Access Road on previously disturbance surface; no new disturbance is needed.

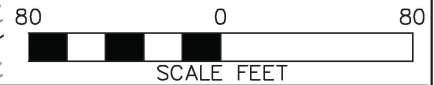

BEFORE DIGGING CALL FOR UTILITY LINE LOCATION
 NOTE: THE EARTH QUANTITIES ON THIS DRAWING ARE ESTIMATED AND THE USE OF SAID QUANTITIES IS AT THE RESPONSIBILITY OF THE USER.

CC 697-15-54 ANNEX







LAYOUT DRAWING 1 OF 4 - GRADING LINES DISPLAYED

CONSTRUCTION LAYOUT DRAWING
 ESTIMATED EARTHWORK
 LARAME ENERGY, LLC
 CC 697-15-54 ANNEX CUTTINGS FACILITY
 SESE, SECTION 15, T.6S., R.97W., 6TH P.M.,
 GARFIELD COUNTY, COLORADO

ESTIMATED EARTHWORK

	ITEM	CUT	FILL	TOPSOIL	EXCESS
DRAWN: 10/29/2021 - DEH	PAD	21,426 CY	16,376 CY	5,050 CY	0 CY
REVISED: N/A	PIT	NONE			NONE
SCALE: 1" = 80'	TOTALS	21,426 CY	16,376 CY	5,050 CY	0 CY
DRG JOB No. 21379					
304B(7)BI CONST					

DRG RIFFIN & ASSOCIATES, INC.
 (307) 362-5028 1414 ELK ST., ROCK SPRINGS, WY 82901

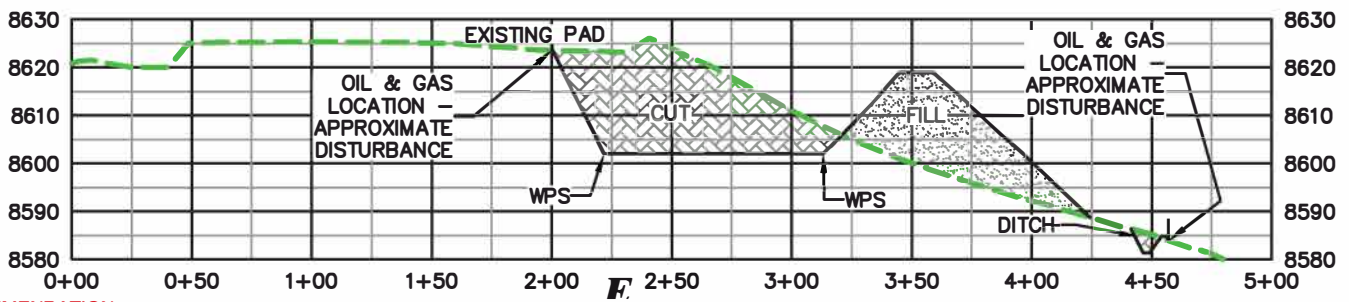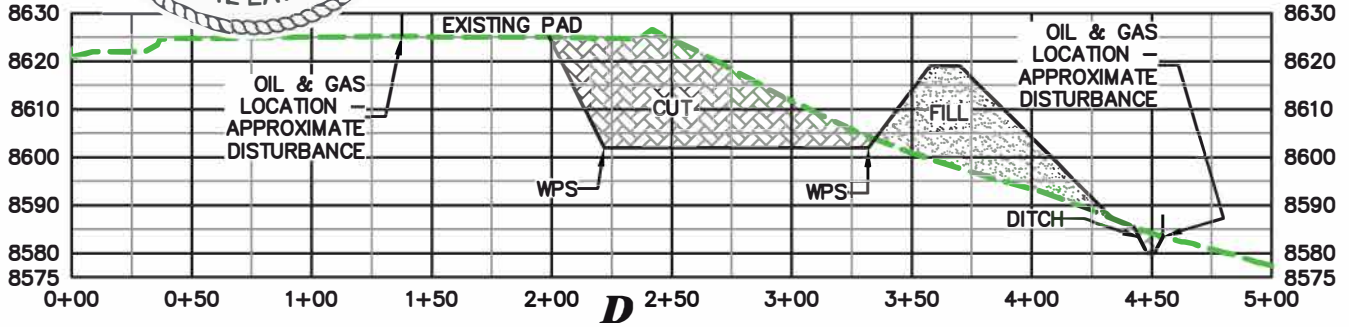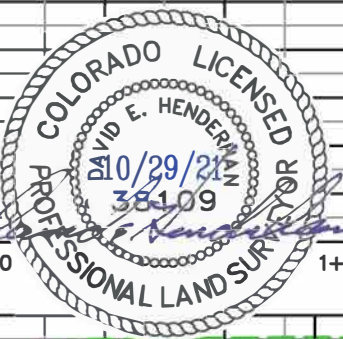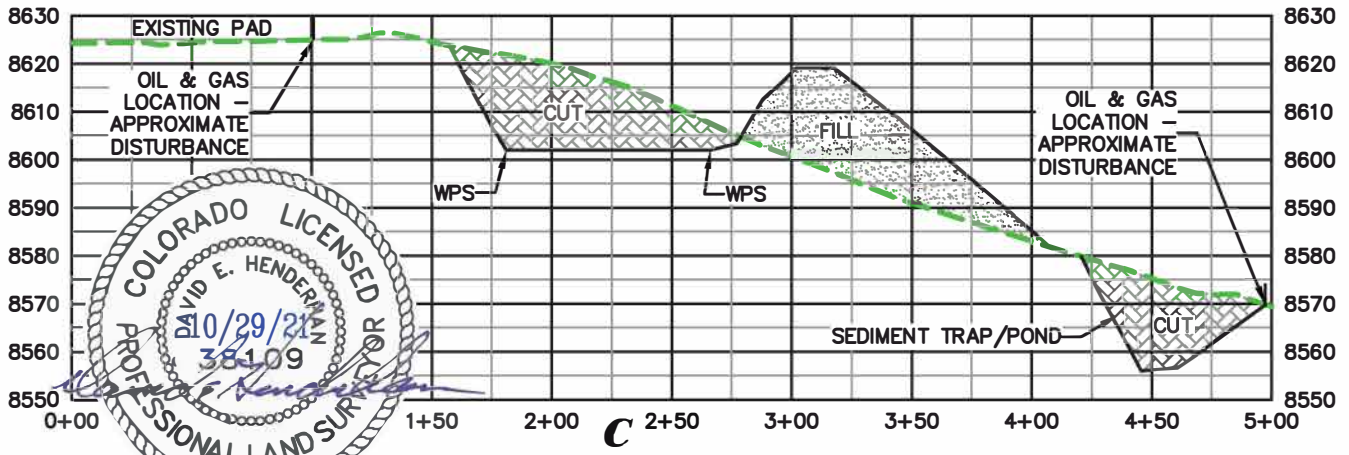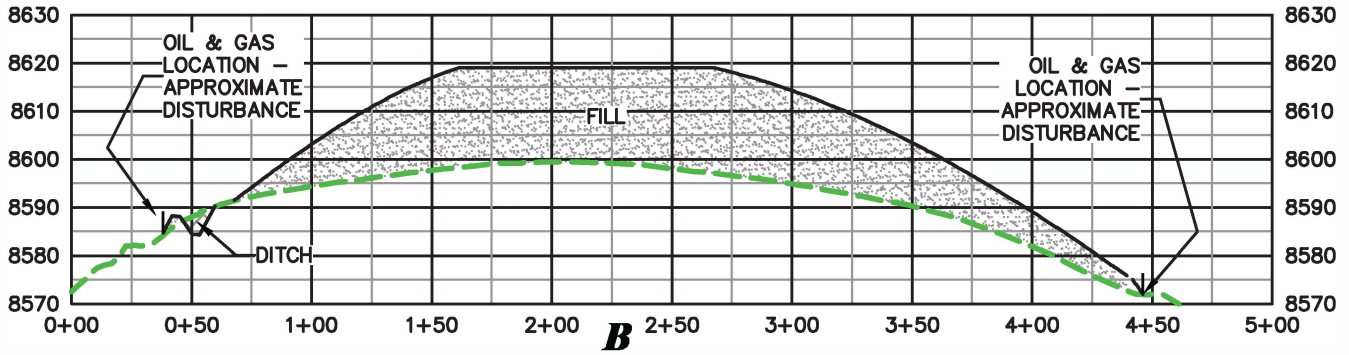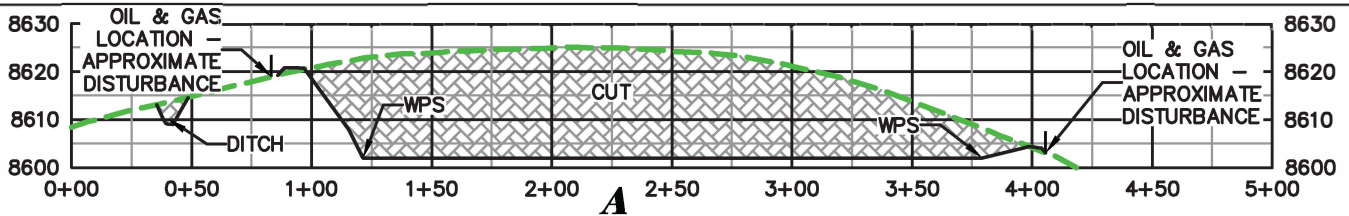

RECOMMENDATION:
 EARTHWORK CALCULATIONS REQUIRE A FILL AT SOME OF THE LOCATION STAKES FOR BALANCE. ALL FILL IS TO BE COMPACTED TO A MINIMUM OF 95% OF THE MAXIMUM DRY DENSITY OBTAINED BY AASHTO METHOD T-99.

C 697-15-54 ANNEX

**CUT SLOPES 1:1
 FILL SLOPES 2:1**


(307) 362-5028 1414 ELK ST., ROCK SPRINGS, WY 82901	
DRAWN: 10/29/2021 - DEH	SCALE: H - 1" = 80' V - 1" = 80'
REVISED: N/A	DRG JOB No. 21379
304b(7)Bi XSEC	

LAYOUT DRAWING 2 OF 4

CONSTRUCTION LAYOUT DRAWING
 CROSS SECTIONS
 LARAME ENERGY, LLC
 CC 697-15-54 ANNEX CUTTINGS FACILITY
 SESE, SECTION 15, T.6S., R.97W., 6TH P.M.,
 GARFIELD COUNTY, COLORADO

UNGRADED ELEVATION: 8604.7'
 FINAL ELEVATION: 8602.0'
 AREA OF DISTURBANCE: 2.9± ACRES
 AREA OF WORKING PAD SURFACE: 0.60± ACRES


COUEY
 FAMILY LLLP
 LARAMIE
 ENERGY LLC

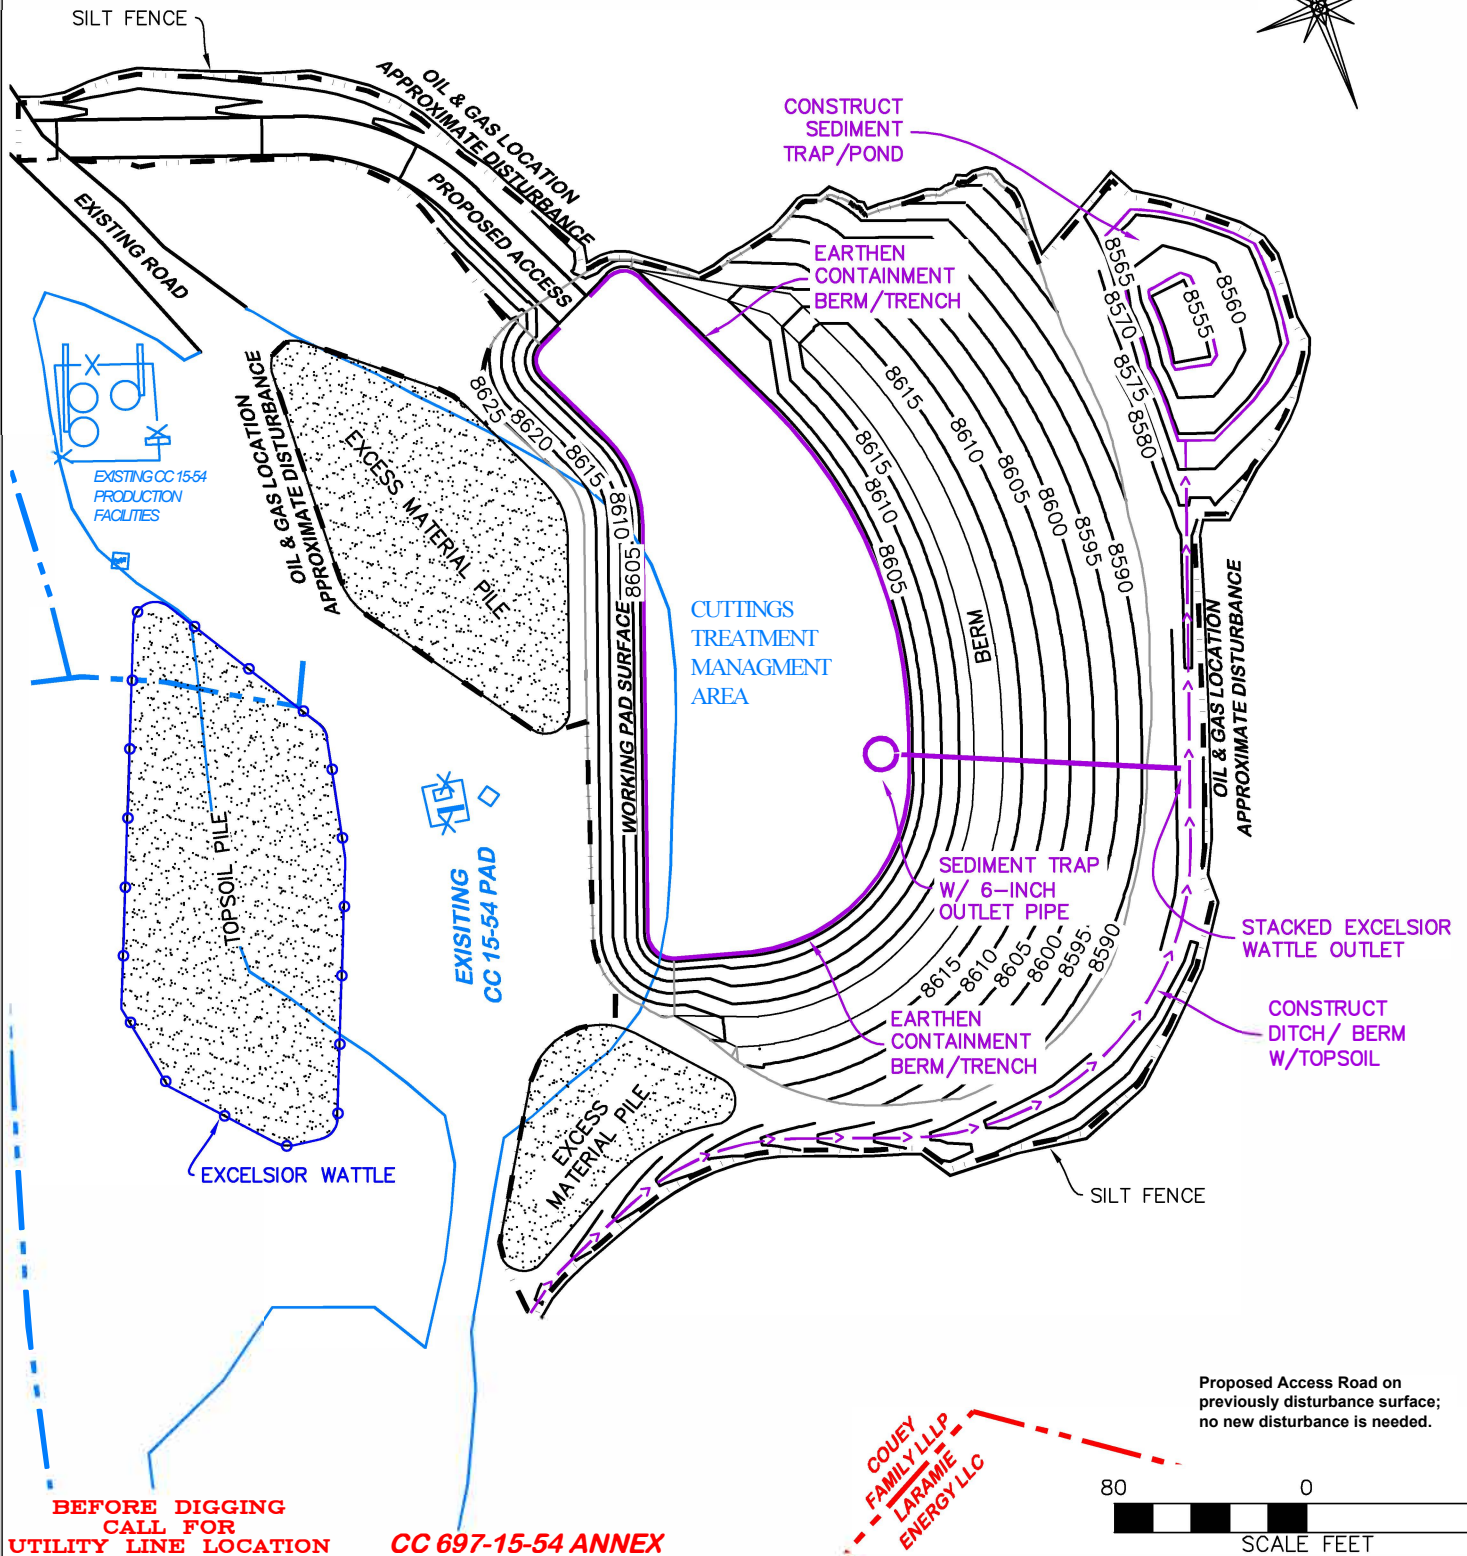

BEFORE DIGGING
 CALL FOR
 UTILITY LINE LOCATION

CC 697-15-54 ANNEX

COUEY
 FAMILY LLLP
 LARAMIE
 ENERGY LLC

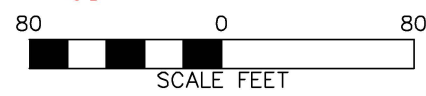

DRG RIFFIN & ASSOCIATES, INC.
 (307) 362-5028 1414 ELK ST., ROCK SPRINGS, WY 82901


DRAWN: 10/29/2021 - DEH	SCALE: 1" = 80'
REVISED: N/A	DRG JOB No. 21379
	304b(l)B

LAYOUT DRAWING 3 OF 4 - NO GRADING LINES

FACILITY LAYOUT DRAWING
 LARAMIE ENERGY, LLC
 CC 697-15-54 ANNEX CUTTINGS FACILITY
 SESE, SECTION 15, T.6S., R.97W., 6TH P.M.,
 GARFIELD COUNTY, COLORADO

UNGRADED ELEVATION: 8604.7'
 FINAL ELEVATION: 8602.0'
 AREA OF DISTURBANCE: 2.9± ACRES
 AREA OF WORKING PAD SURFACE: 0.60± ACRES


COUEY
 FAMILY LLLP
 LARAMIE
 ENERGY LLC

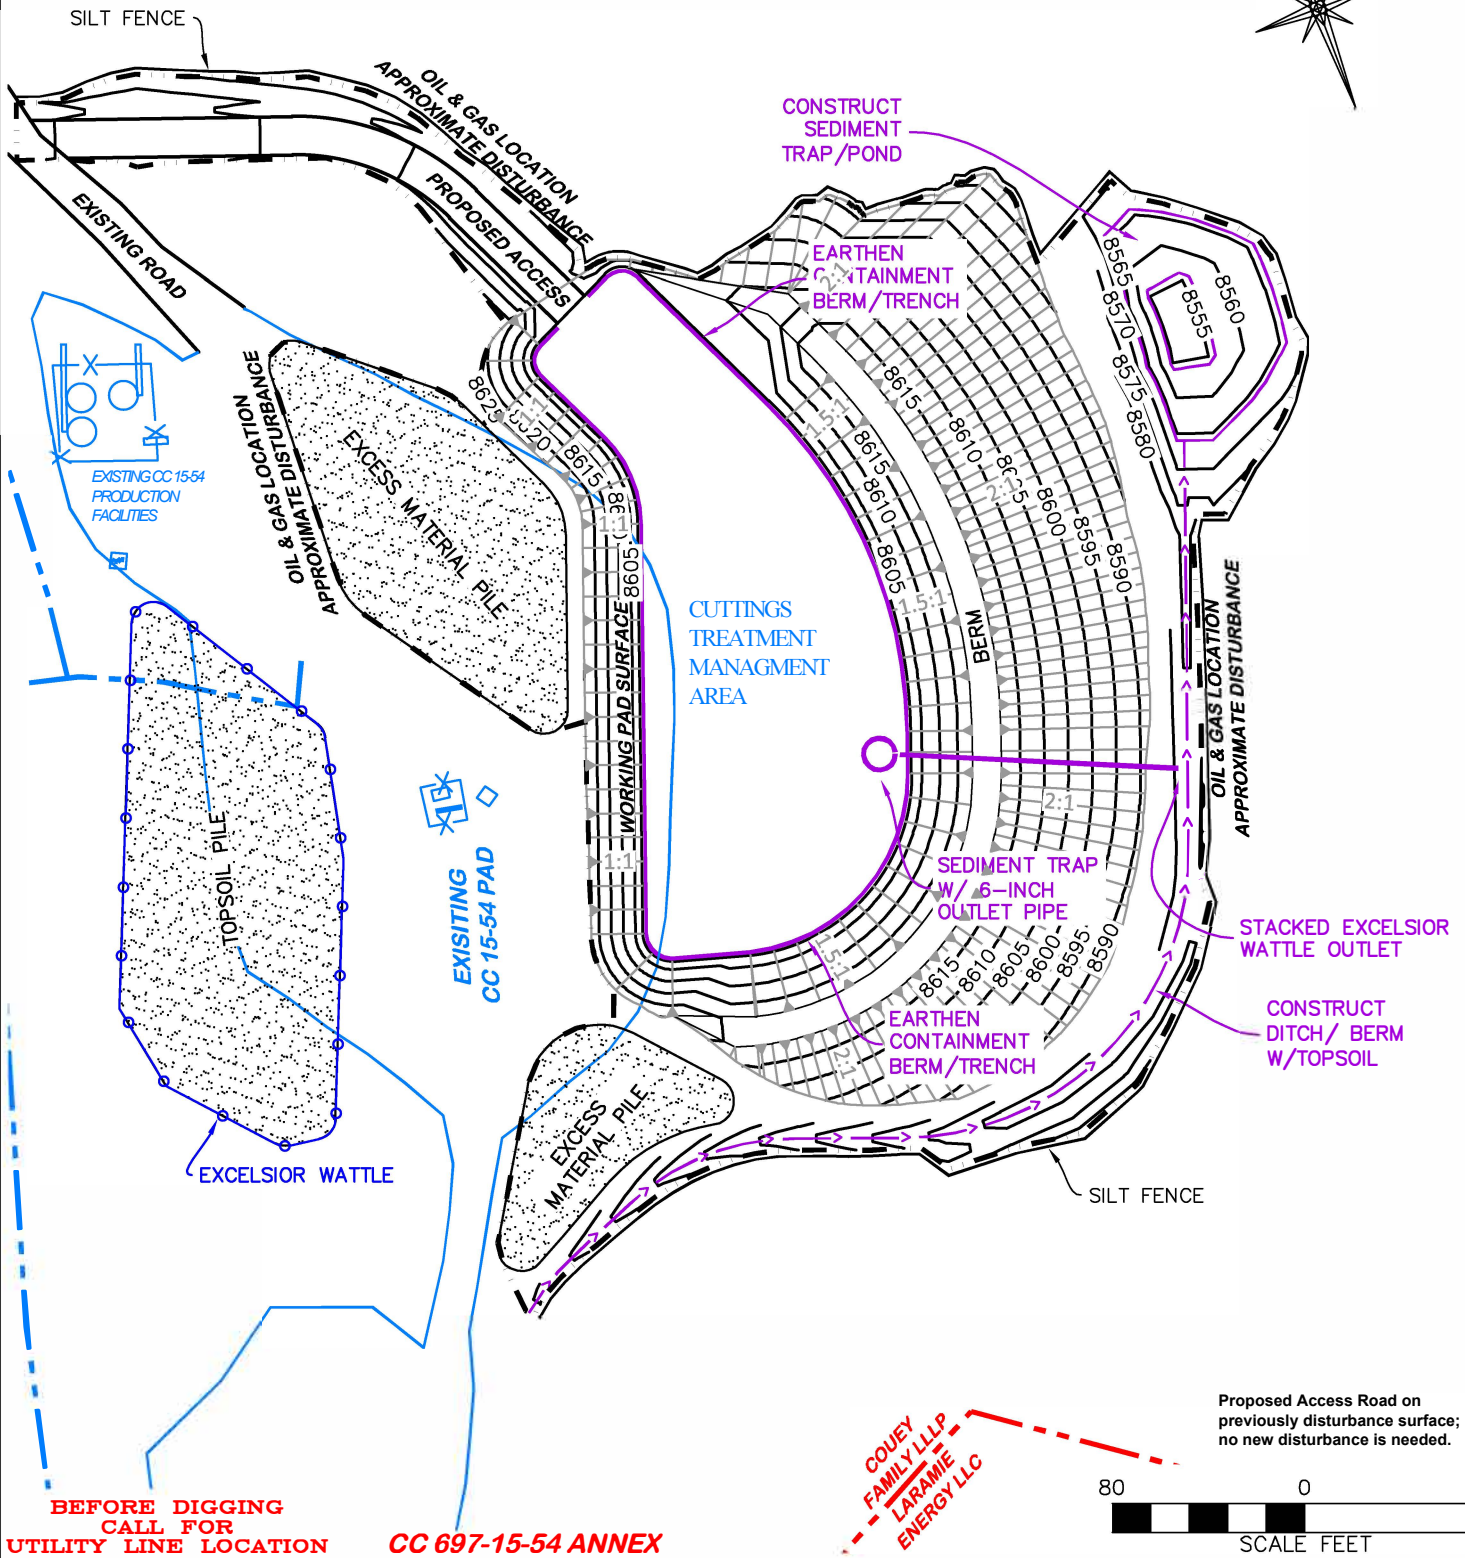

BEFORE DIGGING
 CALL FOR
 UTILITY LINE LOCATION

CC 697-15-54 ANNEX

COUEY
 FAMILY LLLP
 LARAMIE
 ENERGY LLC

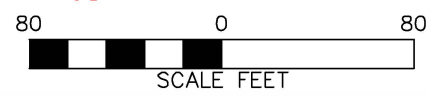

DRG RIFFIN & ASSOCIATES, INC.
 (307) 362-5028 1414 ELK ST., ROCK SPRINGS, WY 82901


DRAWN: 10/29/2021 - DEH	SCALE: 1" = 80'
REVISED: N/A	DRG JOB No. 21379
	304c(15) BMP

LAYOUT DRAWING 3 OF 4 - GRADING LINES DISPLAYED

FACILITY LAYOUT DRAWING
 LARAMIE ENERGY, LLC
 CC 697-15-54 ANNEX CUTTINGS FACILITY
 SESE, SECTION 15, T.6S., R.97W., 6TH P.M.,
 GARFIELD COUNTY, COLORADO


APPROXIMATE DISTURBANCE AREA 2.9± ACRES
PROPOSED RECLAMATION AREA: 2.9± ACRES
INTERIM RECLAMATION DISTURBANCE: 0.0± ACRES


Proposed Access Road on previously disturbance surface; no new disturbance is needed.

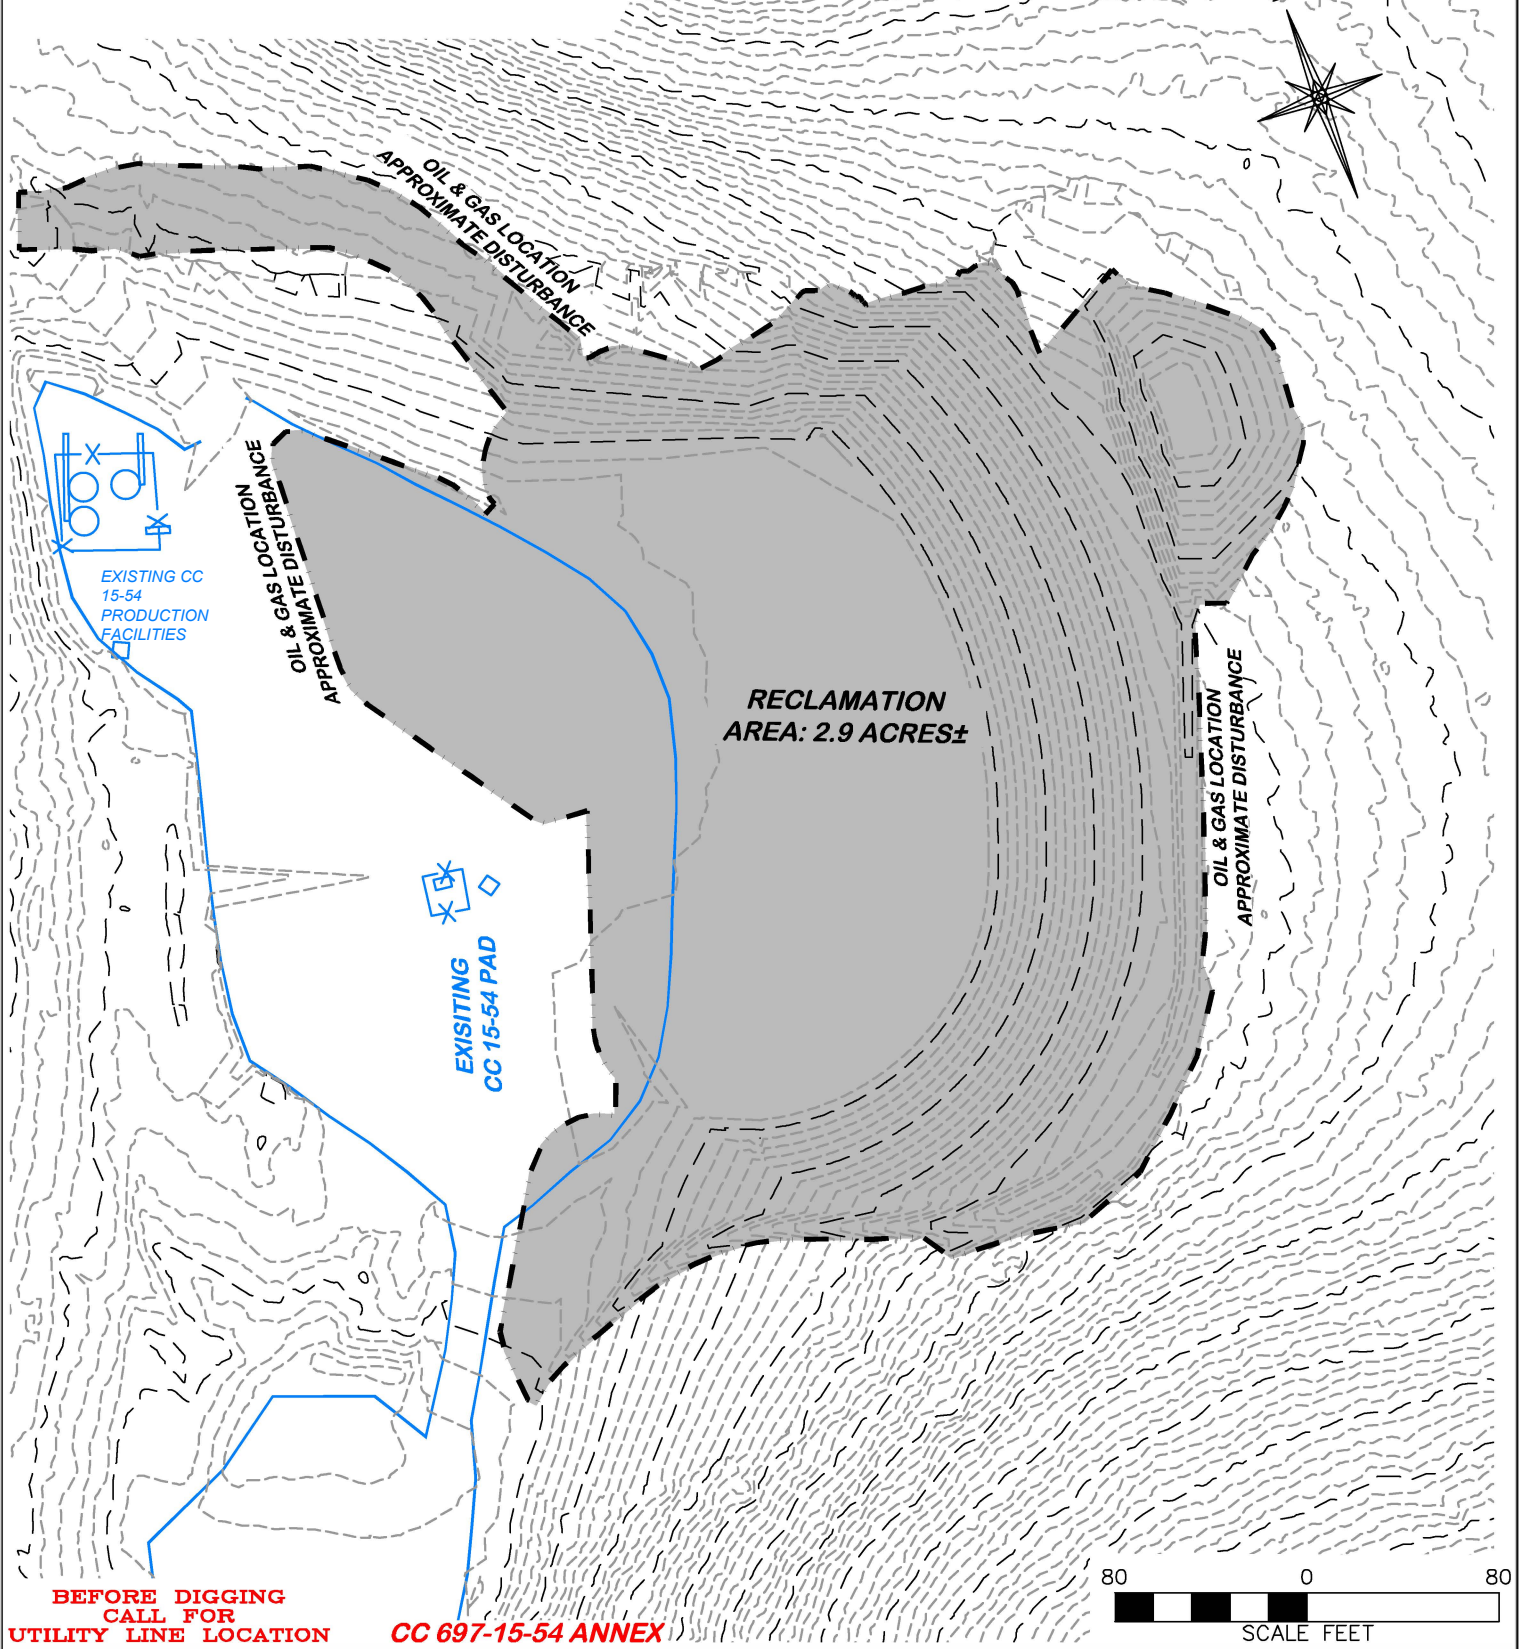

**BEFORE DIGGING
CALL FOR
UTILITY LINE LOCATION**

CC 697-15-54 ANNEX

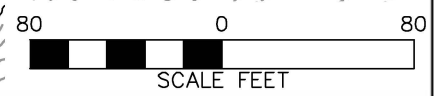

 DRG RIFFIN & ASSOCIATES, INC. (307) 362-5028 1414 ELK ST., ROCK SPRINGS, WY 82901	
DRAWN: 10/29/2021 - DEH	SCALE: 1" = 80'
REVISED: N/A	DRG JOB No. 21379
304b.(7)B	

LAYOUT DRAWING 4 OF 4

**PROPOSED FINAL RECLAMATION
LARAMIE ENERGY, LLC.
CC 697-15-54 ANNEX CUTTINGS FACILITY
SESE, SECTION 15, T. 6 S., R. 97 W., 6th P.M.,
GARFIELD COUNTY, COLORADO**