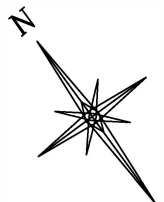

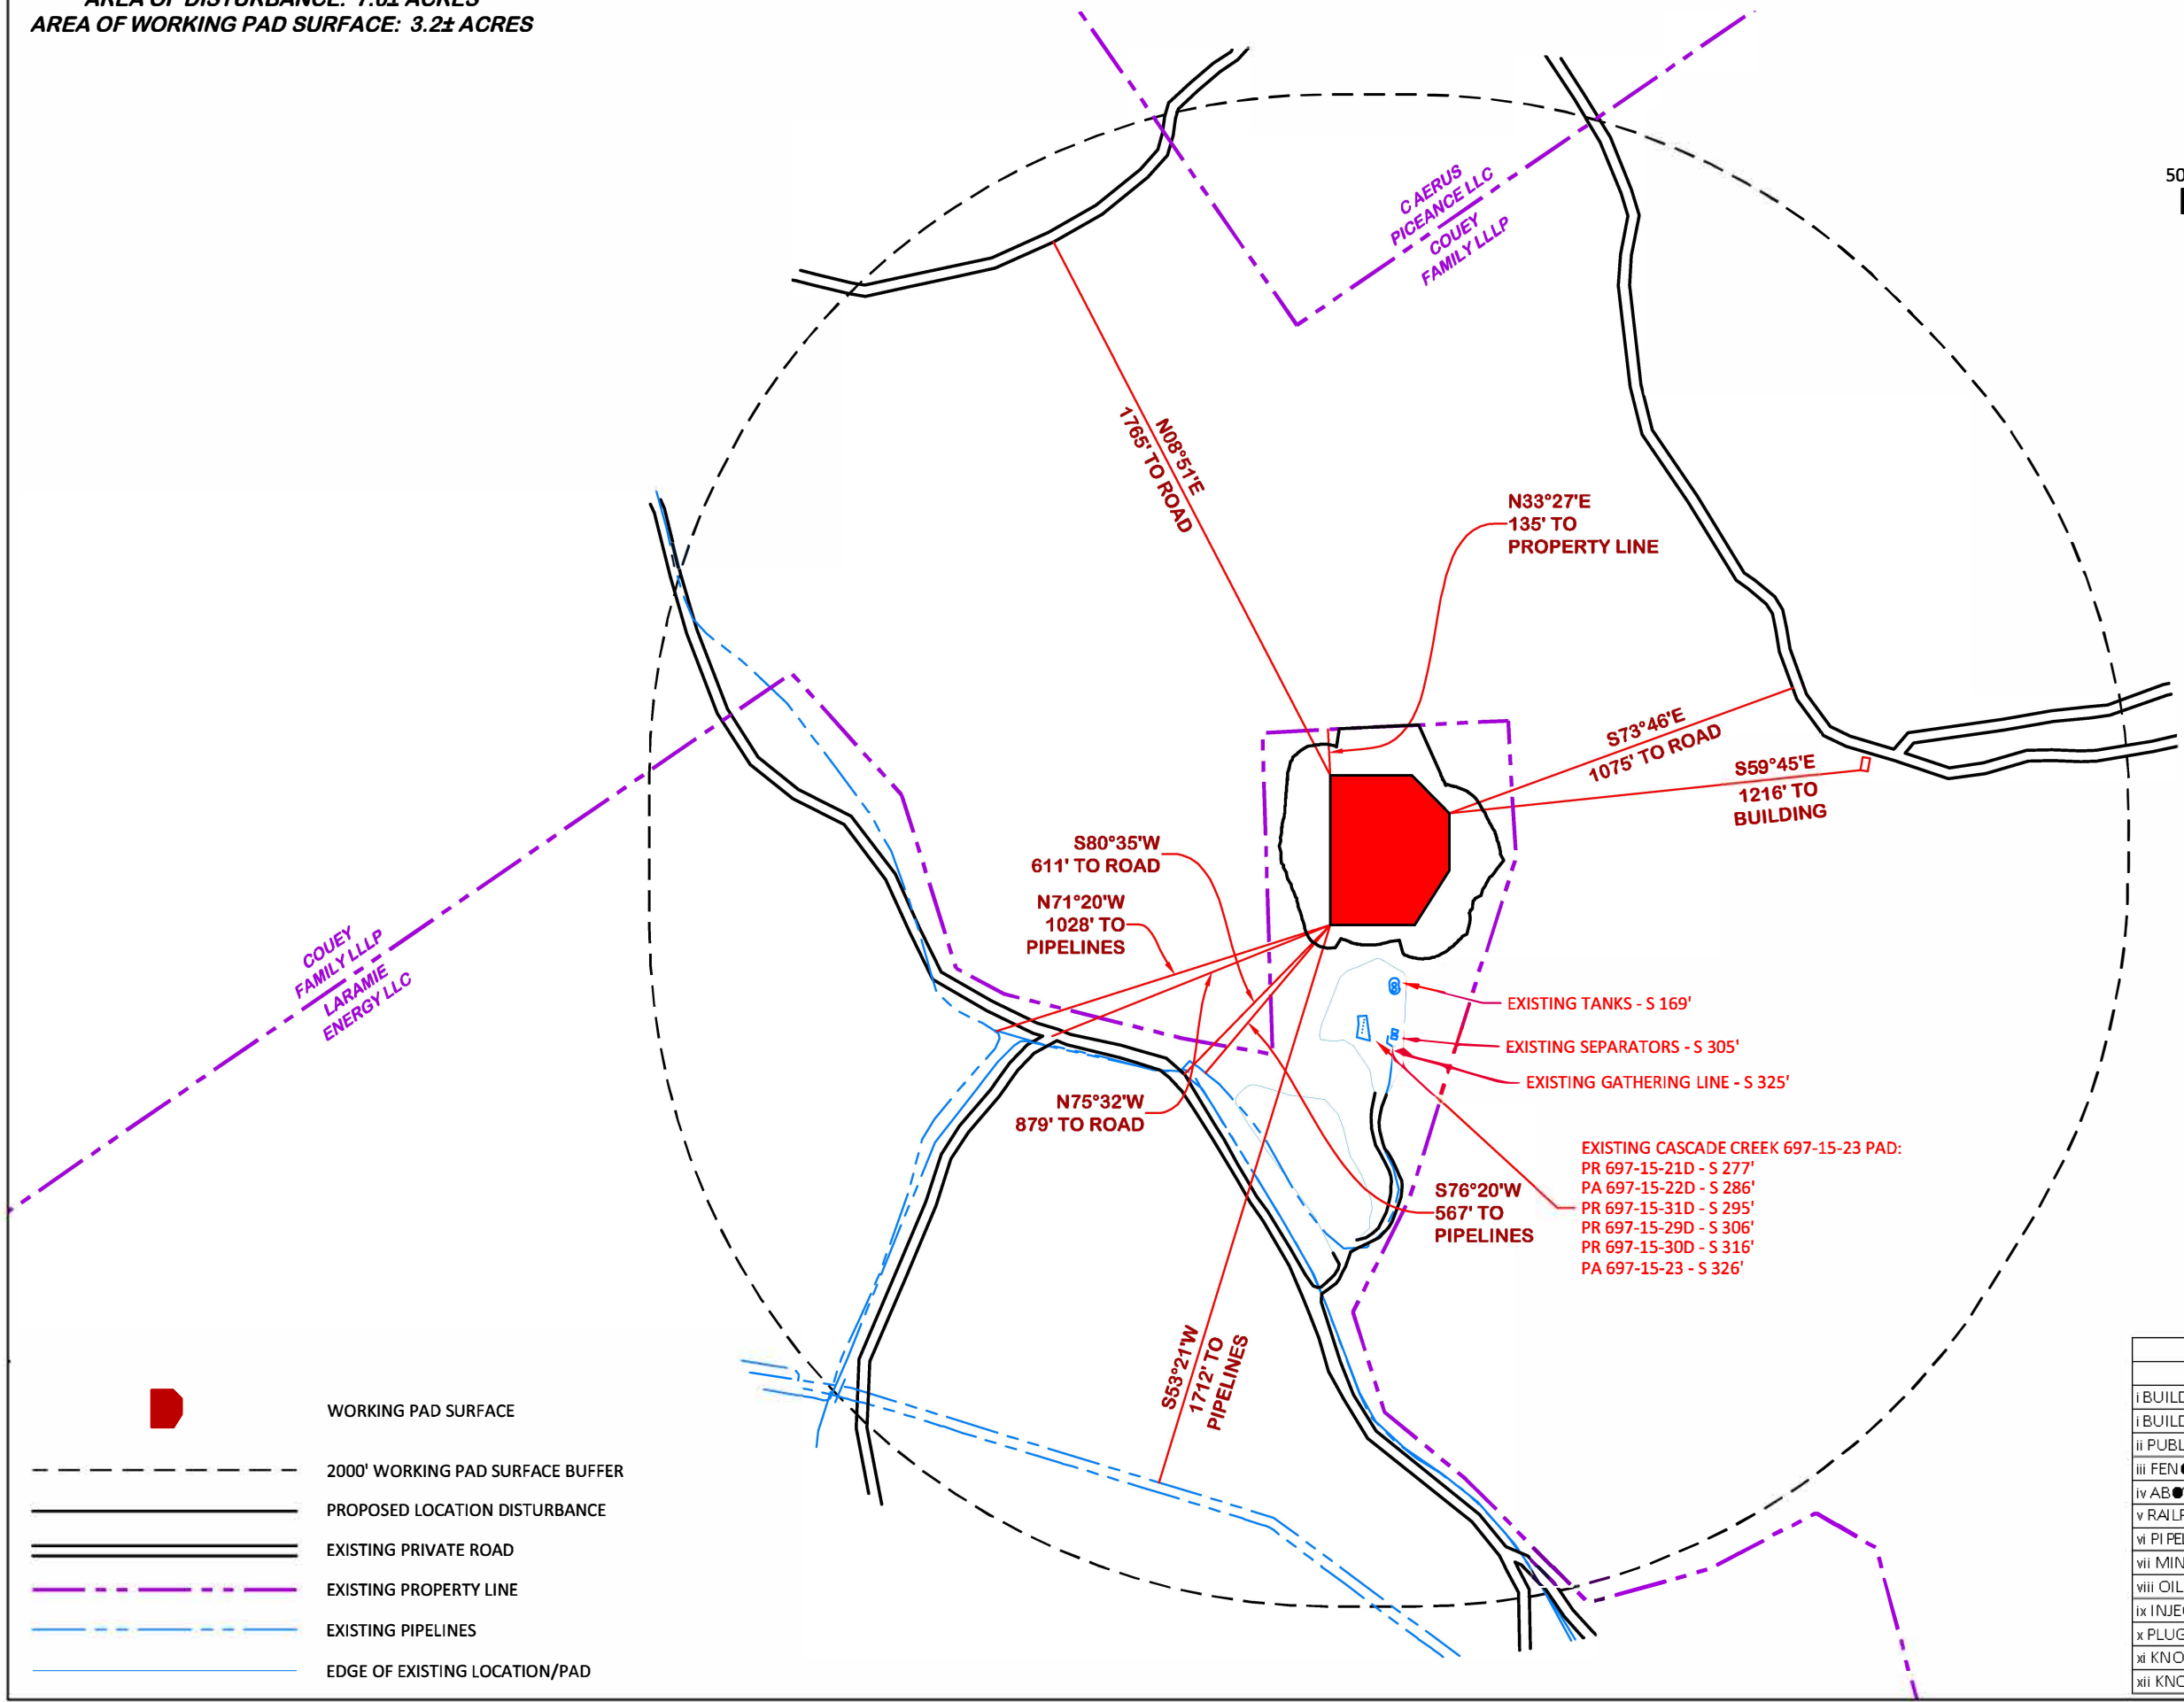









UNGRADED ELEVATION: 8515.8'
FINAL ELEVATION: 8504.8'
AREA OF DISTURBANCE: 7.6± ACRES
AREA OF WORKING PAD SURFACE: 3.2± ACRES

CC 697-15-08

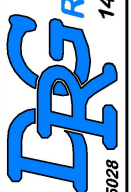


SCALE FEET
**BEFORE DIGGING
CALL FOR
UTILITY LINE LOCATION**
PAD LOCATION:
LAT: N 39.526319
LONG: W 108.198886



-  WORKING PAD SURFACE
-  2000' WORKING PAD SURFACE BUFFER
-  PROPOSED LOCATION DISTURBANCE
-  EXISTING PRIVATE ROAD
-  EXISTING PROPERTY LINE
-  EXISTING PIPELINES
-  EDGE OF EXISTING LOCATION/PAD

LOCATION DRAWING

LARAMIE ENERGY, LLC.
CC 697-15-08
SENE, SECTION 15, T. 6 S., R. 97 W., 6th P.M.,
GARFIELD COUNTY, COLORADO


(307) 962-6028

1414 ELK ST., ROCK SPRINGS, WY 82901

DRAWN: 12/8/2020 - DEH	SCALE: 1" = 500'
REVISED: 10/4/2021 - DEH	DRG JOB No. 22026
COGCC RULE REVISIONS	304b(7)A LOC DWG

LOCATION DRAWING FEATURES 304b(7)A	
FEATURE	DISTANCE
i BUILDING	1216'
i BUILDING UNITS	0
ii PUBLICLY MAINTAINED ROADS AND TRAILS	0
iii FENCES	0
iv ABOVE GROUND UTILITIES	0
v RAILROADS	0
vi PIPELINES	AS SHOWN
vii MINES	0
viii OIL AND GAS WELLS AND PRODUCTION FACILITIES	AS SHOWN
ix INJECTION WELLS	0
x PLUGGED OIL AND GAS WELLS	AS SHOWN
xi KNOWN WATER WELLS	0
xii KNOWN SEWERS WITH MANHOLES	0

CC 697-15-08



CAERUS
PICEANCE LLC
COUEY
FAMILY LLC

**N33°27'E
-135' TO
PROPERTY LINE**

S73°46'E
1075' TO ROAD

S59°45'E
1216' TO
BUILDING

**S80°35'W
611' TO ROAD**

**N71°20'W
1028' TO
PIPELINES**

EXISTING TANKS - \$ 169'

EXISTING SEPARATORS 63051

EXISTING GATHERING LINE - S 325'

EXISTING CASCADE CREEK 697-15-23 PAD:
PR 697-15-21D - S 277'
PA 697-15-22D - S 286'
PR 697-15-31D - S 295'
PR 697-15-29D - S 306'
PR 697-15-30D - S 316'
PA 697-15-23 - S 326'

S76°20'W
567' TO
PIPELINES

**N75°32'W
879' TO ROAD**

S53°21'W
1712' TO
PIPELINES

EDGE OF EXISTING LOCATION/PAD

LOCATION DRAWING FEATURES 304b(7)A	
FEATURE	DISTANCE
i BUILDING	1216'
i BUILDING UNITS	0
ii PUBLICLY MAINTAINED ROADS AND TRAILS	0
iii FENCES	0
iv ABOVE GROUND UTILITIES	0
v RAILROADS	0
vi PIPELINES	AS SHOWN
vii MINES	0
viii OIL AND GAS WELLS AND PRODUCTION FACILITIES	AS SHOWN
ix INJECTION WELLS	0
x PLUGGED OIL AND GAS WELLS	AS SHOWN
xi KNOWN WATER WELLS	0
xii KNOWN SEWERS WITH MANHOLES	0

Cascade Creek 0697-15-08 Well Site**Location Drawing****Rule 304.b.(7)A**

Rule	Feature	Description
Rule 304.b.(7).A.i	<i>Building</i>	A building, as opposed to a “Residential Building Unit”, is located approximately 1,216 feet to the southeast of the proposed WPS. The building is a prefabricated structure positioned on cement blocks. There is no driveway or address associated with this structure. The building does not appear to have electricity. Since the building is placed upon cement blocks, the location of this structure is not permanent.
Rule 304.b.(7).A.ii	<i>All Building Units, with High Occupancy Building Units identified</i>	NONE
Rule 304.b.(7).A.iii	<i>Publicly maintained roads and trails</i>	NONE
Rule 304.b.(7).A.iv	<i>Fences</i>	NONE
Rule 304.b.(7).A.v	<i>Above-ground utility lines</i>	NONE
Rule 304.b.(7).A.vi	<i>Railroads</i>	NONE
Rule 304.b.(7).A.vii	<i>Pipelines or Pipeline markers</i>	AS SHOWN ON MAP
Rule 304.b.(7).A.viii	<i>Mines</i>	NONE
Rule 304.b.(7).A.ix	<i>Oil and gas Wells and associated Production Facilities</i>	Location ID: 335595 <ul style="list-style-type: none">• Well CC 697-15-21D• Well CC 697-15-31D• Well CC 697-15-29D• Well CC 697-15-30D
Rule 304.b.(7).A.x	<i>Known water wells</i>	NONE
Rule 304.b.(7).A.xi	<i>Plugged oil and gas Wells, including dry holes</i>	Location ID: 335595 <ul style="list-style-type: none">• CC PA 697-15-23• CC PA 697-15-22D
Rule 304.b.(7).A.xii	<i>Injection Wells and associated facilities</i>	NONE
Rule 304.b.(7).A.xiii	<i>Known sewers with manholes</i>	NONE