

LARAMIE ENERGY
CASCADE CREEK 0697-15-08 WELL PAD LOCATION
TOPSOIL PROTECTION PLAN

Prepared for:



Laramie Energy, LLC
760 Horizon Drive, Suite 101
Grand Junction, CO 81506

Prepared by:



October 2021

I. INTRODUCTION

At the request of Laramie Energy, LLC (Laramie), WestWater Engineering (WestWater) has prepared this topsoil protection plan for the proposed Cascade Creek 0697-15-08 well pad. The proposed well pad would be located in Garfield County, Colorado in Section 15, Township 6 South, Range 97 West, Sixth Principal Meridian (Figure 1). The proposed well pad would disturb approximately 7.6 acres during initial disturbance. Once interim reclamation has occurred an estimated 1.9 acres would remain as working pad surface. The proposed access road would result in approximately 0.6 acres of disturbance. Site layout drawings of the well pad are attached in Appendix A. The CC 697-15-08 pad would be constructed near an existing well pad which will minimize road construction to this site. This topsoil protection plan applies to the areas where Laramie plans to cause surface disturbance associated with the proposed well pad and access road and addresses the requirements of the Colorado Oil and Gas Conservation Commission's (COGCC) 1002.b rules for reclamation regulations.

II. PROJECT AREA DESCRIPTION

The proposed CC 0697-15-08 well pad and access road would be located on a ridge at the upper elevations of the Roan Plateau. The terrain surrounding the project consists primarily of northerly sloping ridge tops and steep adjacent hillsides. Elevation in the project area is approximately 8,525 feet. The current primary uses of the land are natural gas development, rangeland, and wildlife habitat. The historical and current land use description at the site (per COGCC descriptions on Form 2A) is Rangeland.

Soils

The CC 0697-15-08 well pad would be located on the top of a ridge with predominant slopes ranging from 3 to 10 percent with moderate (approximately 15-20 percent) shoulder slopes. No rock outcroppings or active springs or seeps were observed during the site survey. The dominant native vegetation community in the project area and vicinity would be characterized as a montane shrubland and sagebrush shrubland.

The current proposed project footprint would be located on three soil types as described in Table 1, and shown on Figure 2 (NRCS 2021).

Table 1. Soil types within the Project Area.

Location	Map Unit Symbol	Soil Series	Soil Unit description
Well site	55	Parachute-Irigul complex	Occurs on the mountain flanks of mountain slopes. Parent material is colluvium over residuum weathered from sedimentary rock.
Well site	52	Northwater-Adel complex	Occurs on mountain slopes and is derived from colluvium over residuum weathered from sandstone and shale.
Access Road	56	Parachute-Irigul-Rhone association, 25 to 50 percent slopes	Occurs on mountain slopes and the parent material is colluvium over residuum weathered from sandstone and shale.

Vegetation

The vegetation communities present in the project area include sagebrush shrublands, mountain shrublands, and scattered aspen woodlands. Common plants observed in the project area are described in Table 2.

Table 2. Common plant species occurring in the project area.

Common Name	Scientific Name	Abundance*	Habitat Type
Grasses			
Intermediate wheatgrass	<i>Thinopyrum intermedium</i>	xxx	Reclaimed/disturbed area
Kentucky bluegrass	<i>Poa pratensis</i>	xx	Mountain shrub, aspen woodland
Muttongrass	<i>Poa fendleriana</i>	xx	Mountain shrub, aspen woodland
Tall Wheatgrass	<i>Thynopyrum ponticum</i>	xx	Reclaimed/disturbed area
Sandberg bluegrass	<i>Poa secunda</i>	xx	Mountain shrub, aspen woodland
Slender Wheatgrass	<i>Elymus trachycaulus</i>	xx	Reclaimed/disturbed area
Smooth Brome	<i>Bromus inermis</i>	xxx	Reclaimed/disturbed area
Forbs			
American vetch	<i>Vicia americana</i>	xxx	Mountain shrub
Arrowleaf balsamroot	<i>Balsamorhiza sagitta</i>	x	Mountain shrub, aspen woodland
Badlands mule-ears	<i>Scabrethia scabra</i>	xxx	Mountain shrub
Bluntseed sweetroot	<i>Osmorhiza depauperata</i>	xxx	Mountain shrub, aspen woodland
Canadian white violet	<i>Viola canadensis</i>	xxx	Aspen woodland
Common dandelion	<i>Taraxacum officinale</i>	xx	Mountain shrub, aspen woodland
Common yarrow	<i>Achillea millefolium</i>	xxx	Reclaimed/disturbed area, mountain shrub, aspen woodland
Lambstongue ragwort	<i>Senecio integerrimus</i>	xxx	Mountain shrub
Larkspur	<i>Delphinium sp.</i>	xxx	Mountain shrub, aspen woodland
Silvery lupine	<i>Lupinus argenteus</i>	xxx	Mountain shrub, aspen woodland
Stinging nettle	<i>Urtica dioica</i>	xx	Mountain shrub, aspen woodland
Western valerian	<i>Valeriana occidentalis</i>	xxx	Mountain shrub
Woods' Rose	<i>Rosa woodsii</i>	xxx	Mountain shrub, aspen woodland

Table 2. Common plant species occurring in the project area.

Common Name	Scientific Name	Abundance*	Habitat Type
Shrubs/Trees			
Chokecherry	<i>Prunus virginiana</i>	xx	Mountain shrub, aspen woodland
Gambel's oak	<i>Quercus gambelii</i>	xx	Mountain shrub
Mountain mahogany	<i>Cercocarpus montanus</i>	xxx	Mountain shrub
Mountain snowberry	<i>Symphoricarpos oreophilus</i>	xxx	Mountain shrub
Quaking aspen	<i>Populus tremuloides</i>	xxx	Mountain shrub, aspen woodland
Rocky mountain maple	<i>Acer glabrum</i>	xx	Mountain shrub, aspen woodland
Rubber rabbitbrush	<i>Ericameria nauseosa</i>	x	Reclaimed/disturbed area, mountain shrub
Utah serviceberry	<i>Amelanchier utahensis</i>	xxx	Mountain shrub
Wyoming sagebrush	<i>Artemisia tridentata</i> ssp. <i>wyomingensis</i>	x	Mountain shrub
Yellow rabbitbrush	<i>Chrysothamnus viscidiflorus</i>	x	Mountain shrub
*Abundance: xxx= High frequency; with uniform distribution across project area. xx= Moderate frequency; occurrence scattered throughout project area. x= Infrequent; only a small number of individuals noted within project area.			

III. SOIL ASSESSMENT

Methods

Soil survey and baseline soils information were obtained from the Natural Resources Conservation Service (NRCS), U.S. Department of Agriculture (USDA) (NRCS 2021). On-site visual and tactile soil investigations were conducted on hand-dug soil pits to evaluate macroscopic characteristics of disturbed soils from five locations for fertility testing within the proposed disturbance area as shown on Figure 2.

The soil samples were collected from within the proposed disturbance area at depths ranging from 8 inches to 15 inches. All soil samples were analyzed for soil chemical and physical properties to determine topsoil quality and recommendations for nutrient amendments.

Results

The proposed well pad would occur within two mapped soil types according to NRCS (NRCS 2021) (Figure 2). Soil samples were collected from each mapped soil type and results of the laboratory soil analysis for Soil Samples #1 and #2 are presented in Tables 3a and 3b. Additional samples were collected from soil pit locations as depicted on Figure 2 and are attached in Appendix B. Field observations, including photographs, of the topsoil including color, texture, and other information is provided in Appendix B for each soil sample and pit location.

Based on field observations the soils within the pad disturbance area appeared to provide suitable topsoil to a minimum depth of 6 inches. In some areas topsoil availability is present to a depth of

15 inches. Moderate to high organic matter was present at all sample sites. Soil texture varied from silty sand (very fine) to loam. Topsoil depths were determined based on root structure, organic content, and soil color/texture changes.

Topsoil Rating

Tables 3a and 3b depict the results of the soil analysis for the samples collected at the well pad location.

Table 3a. Criteria to establish suitability of topsoil (or topsoil substitutes)

Soil Sample 1 0-10 Inches Composite Soil Sample	
Parameter	Analytical Results
pH, Sat Paste	6.9
EC (Conductivity) mmhos/cm	0.77
Texture	Sandy Loam
SAR	0.2
Nitrate-N KCl, ppm N	2.3
Nitrate-N, lbs N/Acre	7
Phosphorus Olsen P, ppm P	4.5
K- Potassium NH ₄ OAc, ppm K	665
Sulfate M-3, ppm S	8.3
Zinc DTPA, ppm Zn	0.95
Iron DTPA, ppm Fe	26.7
Manganese DTPA, ppm Mn	6.0
Copper DTPA, ppm Cu	0.32
Calcium NH ₄ OAc, ppm Ca	2227
Magnesium NH ₄ OAc, ppm Mg	228
Sodium NH ₄ OAc, ppm Na	20
Soil Organic Matter LOI, %	4.1
Cation Exchange Capacity (CEC)	14.8
Boron Hot Water, ppm B	0.38
Overall Rating	Good

Table 3b. Criteria to establish suitability of topsoil (or topsoil substitutes)

Soil Sample 2 0-15 Inches Composite Soil Sample	
Parameter	Analytical Results
pH, Sat Paste	6.7
EC (Conductivity) mmhos/cm	0.12
Texture	Loam
SAR	0.2
Nitrate-N KCl, ppm N	8.4
Nitrate-N, lbs N/Acre	38

Table 3b. Criteria to establish suitability of topsoil (or topsoil substitutes)

Soil Sample 2 0-15 Inches Composite Soil Sample	
Parameter	Analytical Results
Phosphorus Olsen P, ppm P	10.1
K- Potassium NH4OAc, ppm K	370
Sulfate M-3, ppm S	10.0
Zinc DTPA, ppm Zn	3.22
Iron DTPA, ppm Fe	31.3
Manganese DTPA, ppm Mn	6.3
Copper DTPA, ppm Cu	0.28
Calcium NH4OAc, ppm Ca	3359
Magnesium NH4OAc, ppm Mg	294
Sodium NH4OAc, ppm Na	14
Soil Organic Matter LOI, %	14
Cation Exchange Capacity (CEC)	20.3
Boron Hot Water, ppm B	1.09
Overall Rating	Good

Topsoil Stripping Notes– The entire well pad is suitable to be stripped for topsoil. The entire area can be stripped to a minimum depth of 6-inches for topsoil. It is estimated that 7,869 cubic yards of topsoil is available to be salvaged on the well pad. A site plan depicting the topsoil storage areas is attached in Appendix A. In areas where topsoil depth is greater than 6 inches, Laramie will strip topsoil to the appropriate depth to the extent feasible. Laramie will preserve all available topsoil, and will prepare as-built drawings, which will then be provided to COGCC.

IV. TOPSOIL MANAGEMENT

Working Surface Preparation/Construction Activities

During well pad construction, it is recommended that areas of bare soil are minimized as much as possible within the work zone. Vegetation that is cleared and grubbed during initial ground clearing activities will be set aside in wind-rows, separate from soil stockpiles for later use to help support reclamation. Topsoil management considerations will be applied to the storage of topsoil to ensure erosion and sediment transportation is minimized, in addition to ensuring that potential contamination and compaction is also mitigated per COGCC Regulation 1002.c and e.

Topsoil Handling

Proper handling and storage of topsoil is critical to successful revegetation, especially in the case of reestablishing important native plant species on disturbed areas. The topsoil contains soil microbes (i.e., bacteria, mycorrhiza, invertebrates), and seed banks of viable seed for the native plants present on the site. Many native plant species depend upon the activity of soil microbes for germination in some instances and for establishment and survival of most seedlings.

Per COGCC Regulation 1002.b(2) and (3), the top 6-inches or the topsoil horizon (whichever is deeper) of soil should be stockpiled and separated to prevent mixing with any other trench material. If the topsoil horizons are too rocky, or too thick, the topsoil shall be segregated to the greatest extent possible and stored. Soils that are comprised of 35% or more rock, or have soil horizons that are less than 6-inches in thickness, fit this classification.

Topsoil will be protected from erosion and weed invasion. Topsoil will be stockpiled in separate piles from other soil horizons on stable slopes and will be positioned to minimize exposure to wind and water erosion. Topsoil will be bermed along the pad perimeter and stockpiled along the northern edge of the well pad as shown in Appendix A. Topsoil piles stored for longer than 30 days will be seeded with the Upper Cascade Seed mix described below which will help to reduce erosion, provide competition for weed species, and to maintain viability of the soil fungi and microbe communities. Using the recommended seed mixes on long-term storage piles will help maintain biological activity and provide a seed bank of viable seed. If long-term stockpiling or deep stockpiling cannot be avoided, application of mycorrhizal inoculants (see section below) may also be beneficial to help ensure the topsoil maintains optimal condition for reclamation purposes.

Topsoil will be protected from erosion and weed invasion. Topsoil will be stockpiled in separate piles from other soil horizons on stable slopes and will be positioned to minimize exposure to wind and water erosion. Topsoil piles stored for longer than 30 days will be seeded with the following seed mix:

Upper Cascade Creek Seed Mix:

- 20% - Streambank Wheatgrass, *Sodar*
- 20% - Bluebunch Wheatgrass, *Secar*
- 20% - Western Wheatgrass, *Arriba*
- 20% - Crested Wheatgrass, *Hycrest*
- 10% - Russian Wildrye, *Bozoisky II*
- 10% - Indian Ricegrass, *Paloma*

Drill Seed Rate: 15 pounds PLS per acre

Broadcast Seed Rate: 30 pounds PLS per acre

The stockpiled topsoil will be spread out along the pad's surface after construction has been completed. Re-contouring of the pad surface to its original or near-original grade will occur after soils have been re-spread.

A Storm Water Management Plan (SWMP) will be prepared in accordance with COGCC Regulation 1002.f for this project which will include additional descriptions of soil stabilization methods and Best Management Practices (BMPs) that should be used during and post-construction.

Soil Preparation

Before seeding begins, the soil needs to be prepared. The objective is to have the top 12-inches of soil decompacted to allow for root growth and still be firm enough on the surface to allow for good seed to soil contact (Whisenant 2003). Compaction can reduce water infiltration and also hinder the penetration of the sprouting seed. During interim reclamation, it is recommended that the following practices are implemented to help reduce compaction and prepare the seedbed:

scarification, tillage, disking, chisel plowing, cultipacking, or harrowing (Colorado Natural Areas Program et al. 1998). In the event there is significant compaction, ripping with heavy equipment should be implemented when soil moisture levels are below 35% of field capacity, to a depth of 18-inches as recommended by COGCC Regulation 1003.c.

The proposed project will be located on relatively flat slopes (5-30% slope) which should facilitate reseeding success due to minimization of potential erosion from runoff (Figure 1). Imprinting the soil is recommended to help reduce soil runoff. Imprinting can be done in the form of dozer tracks or furrows perpendicular to the direction of slope. When utilizing hydro-seeding followed by mulching, imprinting should be done prior to seeding unless the mulch is to be crimped into the soil surface. If broadcast seeding and harrowing, imprinting should be done as part of the harrowing. Other simple imprinting methods include deep hand raking and harrowing, always perpendicular to the direction of slope. The effectiveness of the imprinting should be reviewed during standard storm water inspections. If needed, the imprinting will undergo maintenance to ensure the topsoil conditions facilitate revegetation efforts and minimize erosion.

Soil Amendments

The addition of soil amendments in rangeland reclamation projects can create more optimal growing conditions for non-native or invasive plant species, with which native plants compete poorly. There is potential that the use of soil amendments (fertilizer) containing nitrogen will disproportionately benefit undesirable annual plants (Perry et al. 2010). If the company determines the use of soil amendments to be beneficial, the type and rate should be based on results from lab analysis of soil samples collected at the site. The bioavailability of the nutrients found in the soil is an important consideration when assessing whether or not to add particular amendments.

A potentially beneficial alternative method to enhance reclamation success, particularly where there is poor or destroyed topsoil, is the application of vesicular-arbuscular mycorrhizal fungi (AMF). These fungi, mostly of the genus *Glomus*, are symbiotic with about 80 percent of all vegetation. Endo-mycorrhizal fungi are associated mostly with grasses and forbs and could be helpful in reclamation. In symbiosis, the fungi can increase water and nutrient transfer capacity of the host root system (Barrow and McCaslin 1995). Over-the-counter commercial products are available, and the best products should contain more than one fungus species.

Compacted soils respond well to fossilized humic substances and by-products called humates. These humates, including humic and fulvic acids and humin were formed from pre-historic plant and animal deposits and can benefit reclamation efforts on compacted soils when applied as directed. The use of these humic products will also help facilitate an environment in which the beneficial microbial activity is increased while also improving the soil structure and making the nutrients in the native soils more bioavailable for plant uptake (Khaled and Fawy 2011).

Seed Mixture

Upon final reclamation, the recommended seed mix below (Table 3) should be used. This seed mix is adapted from the Bureau of Land Management's Colorado River Valley Field Office seed menu recommendations (BLM 2017). The seed mix is well suited for the vegetation communities that occupied the site prior to disturbance. The mixes include perennial native grasses and forbs that should establish well, protect topsoil, and provide a basis for rehabilitation

of the site upon reclamation. The seed mix was included to meet the requirements of the COGCC Regulation 1003.e.(2).

Table 3. Recommended seed menu for mixed mountain shrubland, including oakbrush.

Common Name	Scientific Name	Variety	Season	Form	PLS lbs/acre*
Plant Both of the Following (20% Each, 40% Total)					
Bottlebrush Squirreltail	<i>Elymus elymoides</i> , <i>Sitanion hystrix</i>	VNS	Cool	Bunch	2.7
Bluebunch Wheatgrass	<i>Pseudoroegneria spicata</i> , <i>Agropyron spicatum</i>	Secar, P-7, Anatone, Goldar	Cool	Bunch	3.7
and Two of the Following (15% Each, 30% Total)					
Thickspike Wheatgrass	<i>Elymus lanceolatus ssp. lanceolatus</i> , <i>Agropyron dasystachyum</i>	Critana, Bannock, Schwendimar	Cool	Sod-forming	2.5
Slender Wheatgrass	<i>Elymus trachycaulus</i> , <i>Agropyron trachycaulum</i>	San Luis	Cool	Bunch	2.5
Western Wheatgrass	<i>Pascopyrum [Agropyron] smithii</i>	Arriba, Rosana	Cool	Sod-forming	3.6
and One of the Following (10% Total)					
Big Bluegrass	<i>Poa ampla</i>	Sherman	Cool	Bunch	0.3
Canby Bluegrass	<i>Poa canbyi</i> , <i>P. secunda</i>	Canbar	Cool	Bunch	0.3
Muttongrass	<i>Poa fendleriana</i>	VNS	Cool	Bunch	0.3
and One of the Following (10% Total)					
Letterman Needlegrass	<i>Achnatherum [Stipa] lettermanii</i>	VNS	Cool	Bunch	1.7
Columbia Needlegrass	<i>Achnatherum [Stipa] nelsonii</i> , <i>Stipa columbiana</i>	VNS	Cool	Bunch	1.7
Green Needlegrass	<i>Nassella [Stipa] viridula</i>	Lodorm, Cucharas	Cool	Bunch	1.4
and One of the Following (10% Total)					
Indian Ricegrass	<i>Achnatherum [Oryzopsis] hymenoides</i>	Nezpar, Paloma, Rimrock	Cool	Bunch	1.9
Junegrass	<i>Koeleria macrantha</i> , <i>K. cristata</i>	VNS (North American origin)	Cool	Bunch	0.1
OPTIONAL: Any combination from the following species may be substituted for up to 10% of the above grasses.					
Silvery Lupine	<i>Lupinus argenteus</i>	VNS			
Arrowleaf Balsamroot	<i>Balsamorhize sagittata</i>	VNS			
Sulfur Flower	<i>Eriogonum umbellatum</i>	VNS			
Yarrow	<i>Achillea millifolium</i>	VNS			
Utah Sweetvetch	<i>Hedysarum boreale</i>	VNS			
Rocky Mountain Beeplant	<i>Cleome serrulata</i>	VNS			

Table 3. Recommended seed menu for mixed mountain shrubland, including oakbrush.

Common Name	Scientific Name	Variety	Season	Form	PLS lbs/acre*
Utah Serviceberry	<i>Amelanchior utahensis</i>	VNS			
Mountain Snowberry	<i>Symphoricarpus oreophilus</i>	VNS			
Wood's Rose	<i>Rosa woodsii</i>	VNS			
White Sage	<i>Artemisia ludoviciana</i>	VNS			

***Based on 60 pure live seeds (PLS) per square foot, drill-seeded. Double this rate (120 PLS per square foot) if broadcast or hydroseeded**

Seeding Methods

Seeding should be conducted no more than 24 hours following completion of final seedbed preparation (BLM 2019). For best results and success, reseeded should be done in late autumn. If seeding is completed in the late autumn, it is recommended that a hydromulch is applied post-construction to stabilize the soils until seeding is completed. However, if it is determined that it is more beneficial and cost-effective to seed immediately following project construction, it is recommended that hydroseeding and/or hand broadcast seeding is completed.

Due to the relatively flat slopes of the site, the preferred seeding method would be hydroseeding or broadcast seeding at the standard seeding rate. If the site is hydroseeded it is recommended that a soil amendment and erosion control mulch is applied to help with vegetation establishment. For broadcast seeding, the following two seeding methods can also be implemented to improve germination success.

- harrow with just enough soil moisture to create a rough surface, broadcast seed and re-harrow, preferably at a 90-degree angle to the first harrow; or
- hand raking and broadcast followed by re-raking at a 90-degree angle to the first raking.

These are not the only means of replanting the site. However, these methods have been observed to be effective in similar landscapes.

After two years of controlling weeds (with herbicides) and allowing the grasses to become established, woody species should be inter-seeded or hand-planted to increase the diversity and value of the reclamation plantings. Regular surveys for noxious weeds should be completed to help ensure the seedbank of undesirable species is not inadvertently increased during reclamation processes in accordance with COGCC Regulation 1003.f.

Mulching

If areas are broadcast seeded it is recommended that an application of certified weed-free straw, mulch, erosion control netting (i.e., Jute, wood excelsior, etc.), or erosion control blankets are installed within 24 hours of seeding to help protect soil from erosion and increase soil moisture content. Potential detrimental effects of mulching include the introduction of weed species and the establishment of non-native cereal grains. Use of a certified weed-free sterile wheat hybrid straw mulch would limit these effects. Straw mulch is most effective on gentle to moderate slopes and can be hand broadcast in a uniform depth across the project site of 2-3 inches. The

application rate of straw mulch is approximately 2 tons per acre (NRCS 2002). If straw mulch is used it should be crimped into the soil surface. Erosion control blankets and netting are typically used in applications where there is a steep slope, but can also be used to help maintain soil stability while seedlings establish in areas where the slope is not considered moderate to steep. The material is often biodegradable and does not need to be removed once it has been installed.

BMPs

A Storm Water Management Plan will be prepared for this project which will provide additional details for the appropriate Best Management Practices (BMPs) to be utilized during and post-construction activities. For more specific details, please refer to the respective document. A summary of topsoil protection BMPs are provided in Appendix C.

Noxious Weeds

Increased traffic and activities in the project area may promote conditions that facilitate the spread of invasive noxious weeds from outside the project area. The application of a weed management plan for this project site is recommended to: 1) prevent the invasion and expanded range of noxious weeds; and 2) promote the establishment of desirable plant life upon rehabilitation of the proposed well pad during interim and final reclamation.

Laramie will implement the protocol specified in their Integrated Noxious Weed and Vegetation Management Plan for the Cascade Creek Field. This Noxious Weed and Vegetation Management Plan was written with respect to the COGCC Regulations 1003.F, and the Colorado Noxious Weed Act, C.R.S 35-5.5-115. Subsequent to soil disturbances, vegetation communities can be susceptible to infestations of invasive or exotic weed species. Vegetation removal and soil disturbance during construction can create optimal conditions for the establishment of invasive, non-native species. Construction equipment traveling from weed-infested areas into weed-free areas could disperse noxious or invasive weed seeds and propagates, resulting in the establishment of these weeds in previously weed-free areas.


Several simple practices should be employed to prevent most weed infestations. The following practices should be adopted for any activity to reduce the costs of noxious weed control through prevention. The practices include:

- Prior to delivery to the site, equipment should be thoroughly cleaned of soils remaining from previous construction sites which may be contaminated with noxious weeds.
- If working in sites with weed-seed contaminated soil, equipment should be cleaned of potentially seed-bearing soils and vegetative debris at the infested area prior to moving to uncontaminated terrain.
- All maintenance vehicles should be regularly cleaned of soil.
- Avoid driving vehicles through areas where weed infestations exist.

V. REFERENCES


Barrow, J. R., and Bobby D. McCaslin. 1995. Role of microbes in resource management in arid ecosystems. In: Barrow, J. R., E. D. McArthur, R. E. Sosebee, and Tausch, R. J., comps.

1996. Proceedings: shrubland ecosystem dynamics in a changing environment. General Technical Report, INT-GTR-338, Ogden, Utah: U.S. Department of Agriculture, U.S. Forest Service, Intermountain Resource Station, 275 pp.
- BLM. 2017. Revised Revegetation Seed Mix Menus, CRVFO Energy Team. U.S. Bureau of Land Management, Colorado River Valley Field Office. Silt, Colorado.
- CNAP. 1998. Native Plant Revegetation Guide for Colorado, October 1998. Colorado Natural Areas Program.
- Khaled, H. and H.A. Fawy. 2011. Effect of different levels of humic acids on the nutrient content, plant growth, and soil properties under conditions of salinity. Available online: <https://www.agriculturejournals.cz/web/swr.htm?volume=6&firstPage=21&type=publishedArticle>
- NRCS. 2021. Natural Resources Conservation Service Web Soil Survey. Available online: <http://websoilsurvey.nrcs.usda.gov/app/HomePage.htm>
- NRCS. 2002. Straw Mulching, available online at nrcs.usda.gov/Internet/FSE_DOCUMENTS/nrcs144p2_064765.pdf. U.S. Department of Agriculture, Natrual Resources Conservation Service.
- Perry, L.G., D.M. Blumenthal, T.A. Monaco, M.W. Paschke, and E.F. Redente. 2010. Immobilizing nitrogen to control plant invasion. *Oecologia*: 163:12-24.
- Whisenant, Steven. 2003. *Repairing Damaged Wildlands*, 4th Edition. Cambridge University Press, Cambridge, United Kingdom

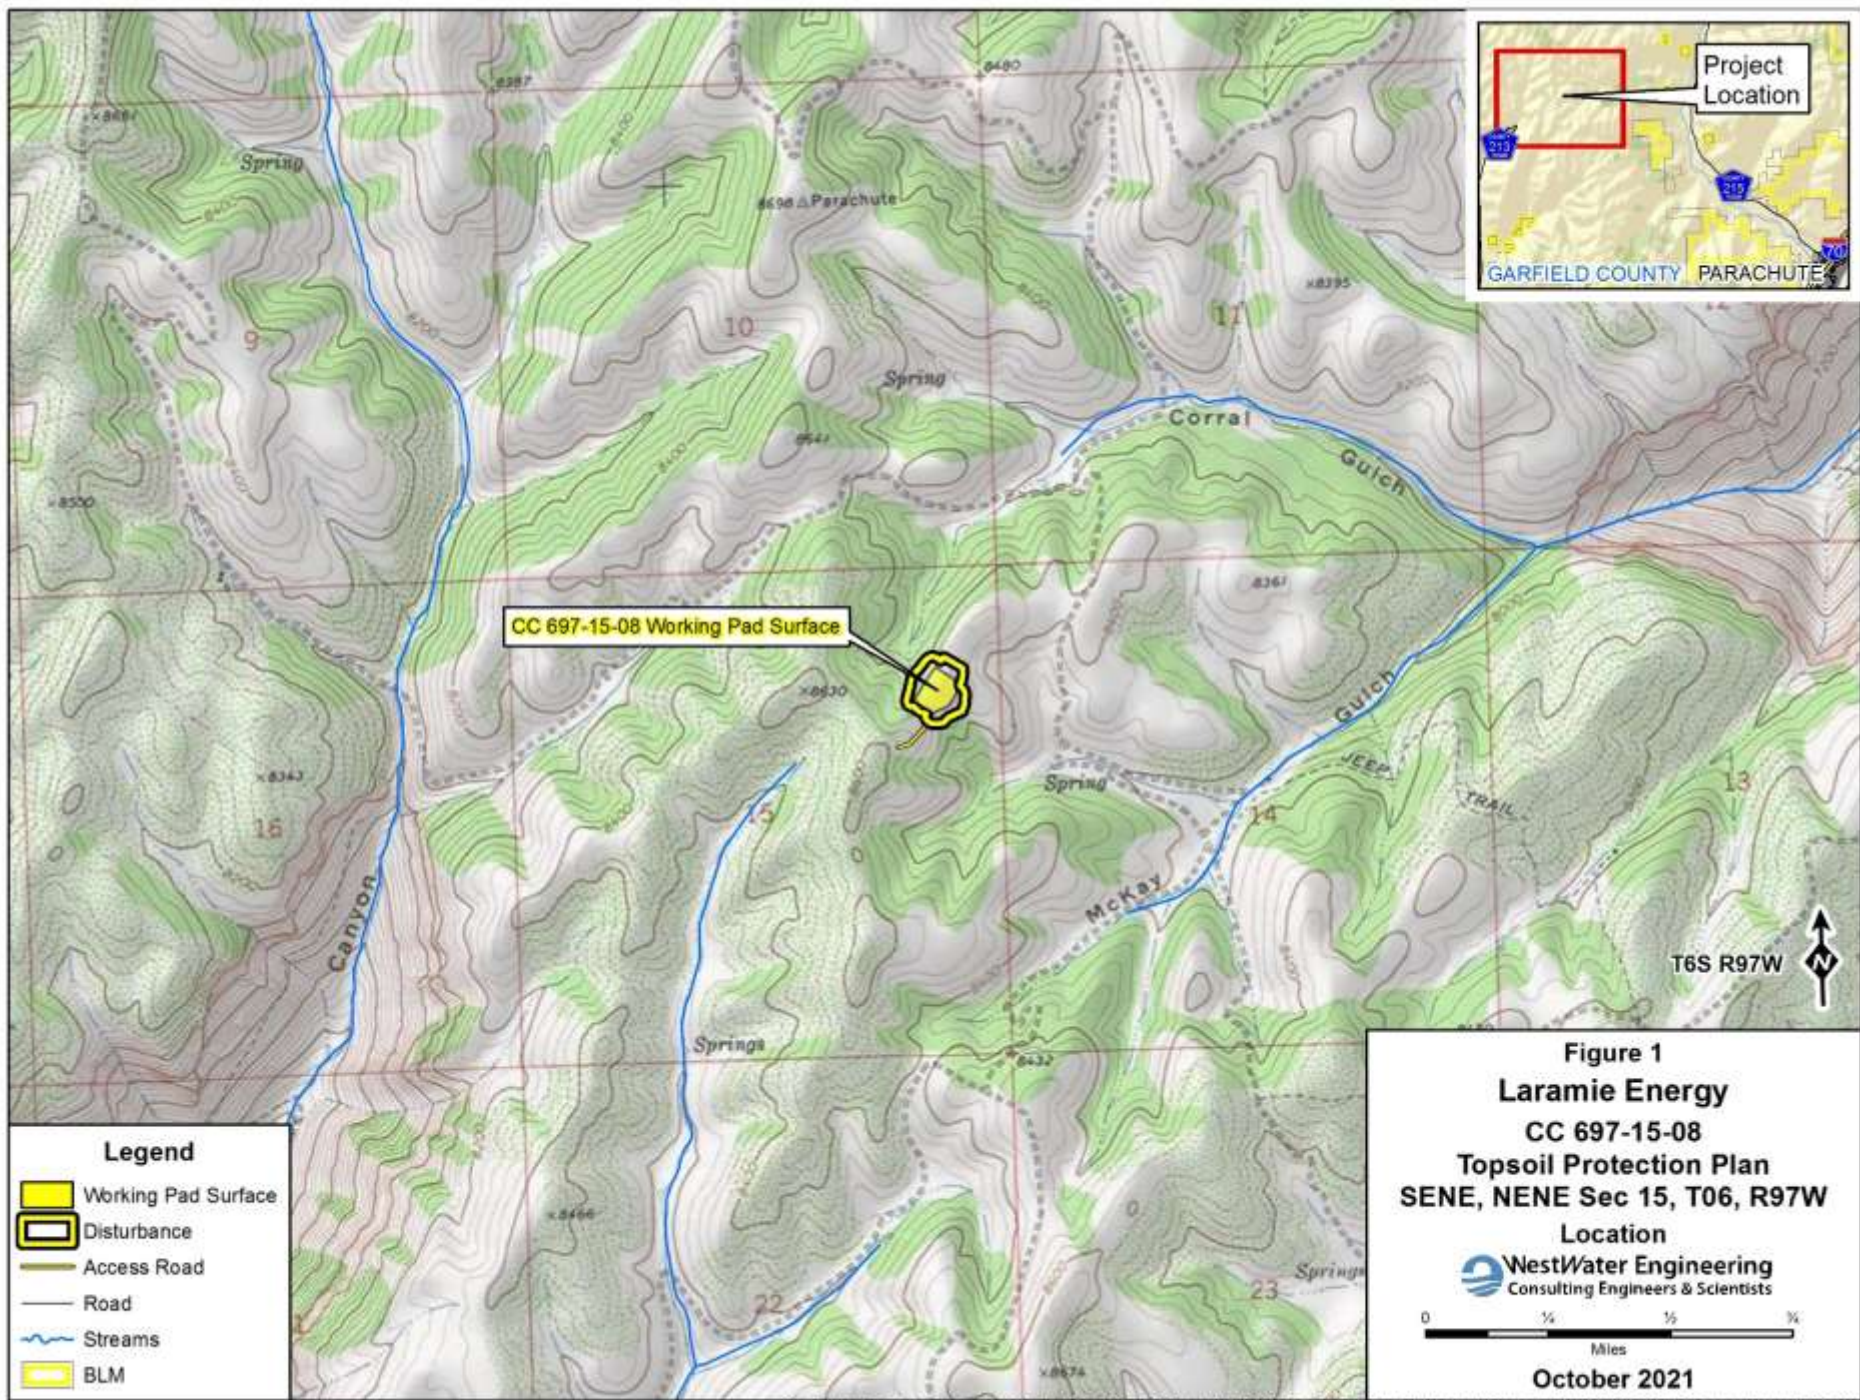

CC 697-15-08 Working Pad Surface


- Legend**
- Working Pad Surface
 - Disturbance
 - Access Road
 - Road
 - Streams
 - BLM

Figure 1
Laramie Energy
CC 697-15-08
Topsoil Protection Plan
SENE, NENE Sec 15, T06, R97W
Location
 **WestWater Engineering**
 Consulting Engineers & Scientists

0 1/4 1/2 3/4 Miles



October 2021

Map Source: 2. Laramie Energy, Cascade Creek Oil and Gas Development Plan (2021) (508) Topsoil Protection Plan Report Maps revised 11-8-21/CC 697-15-08 Figure 1.mxd 11/9/2021 RB

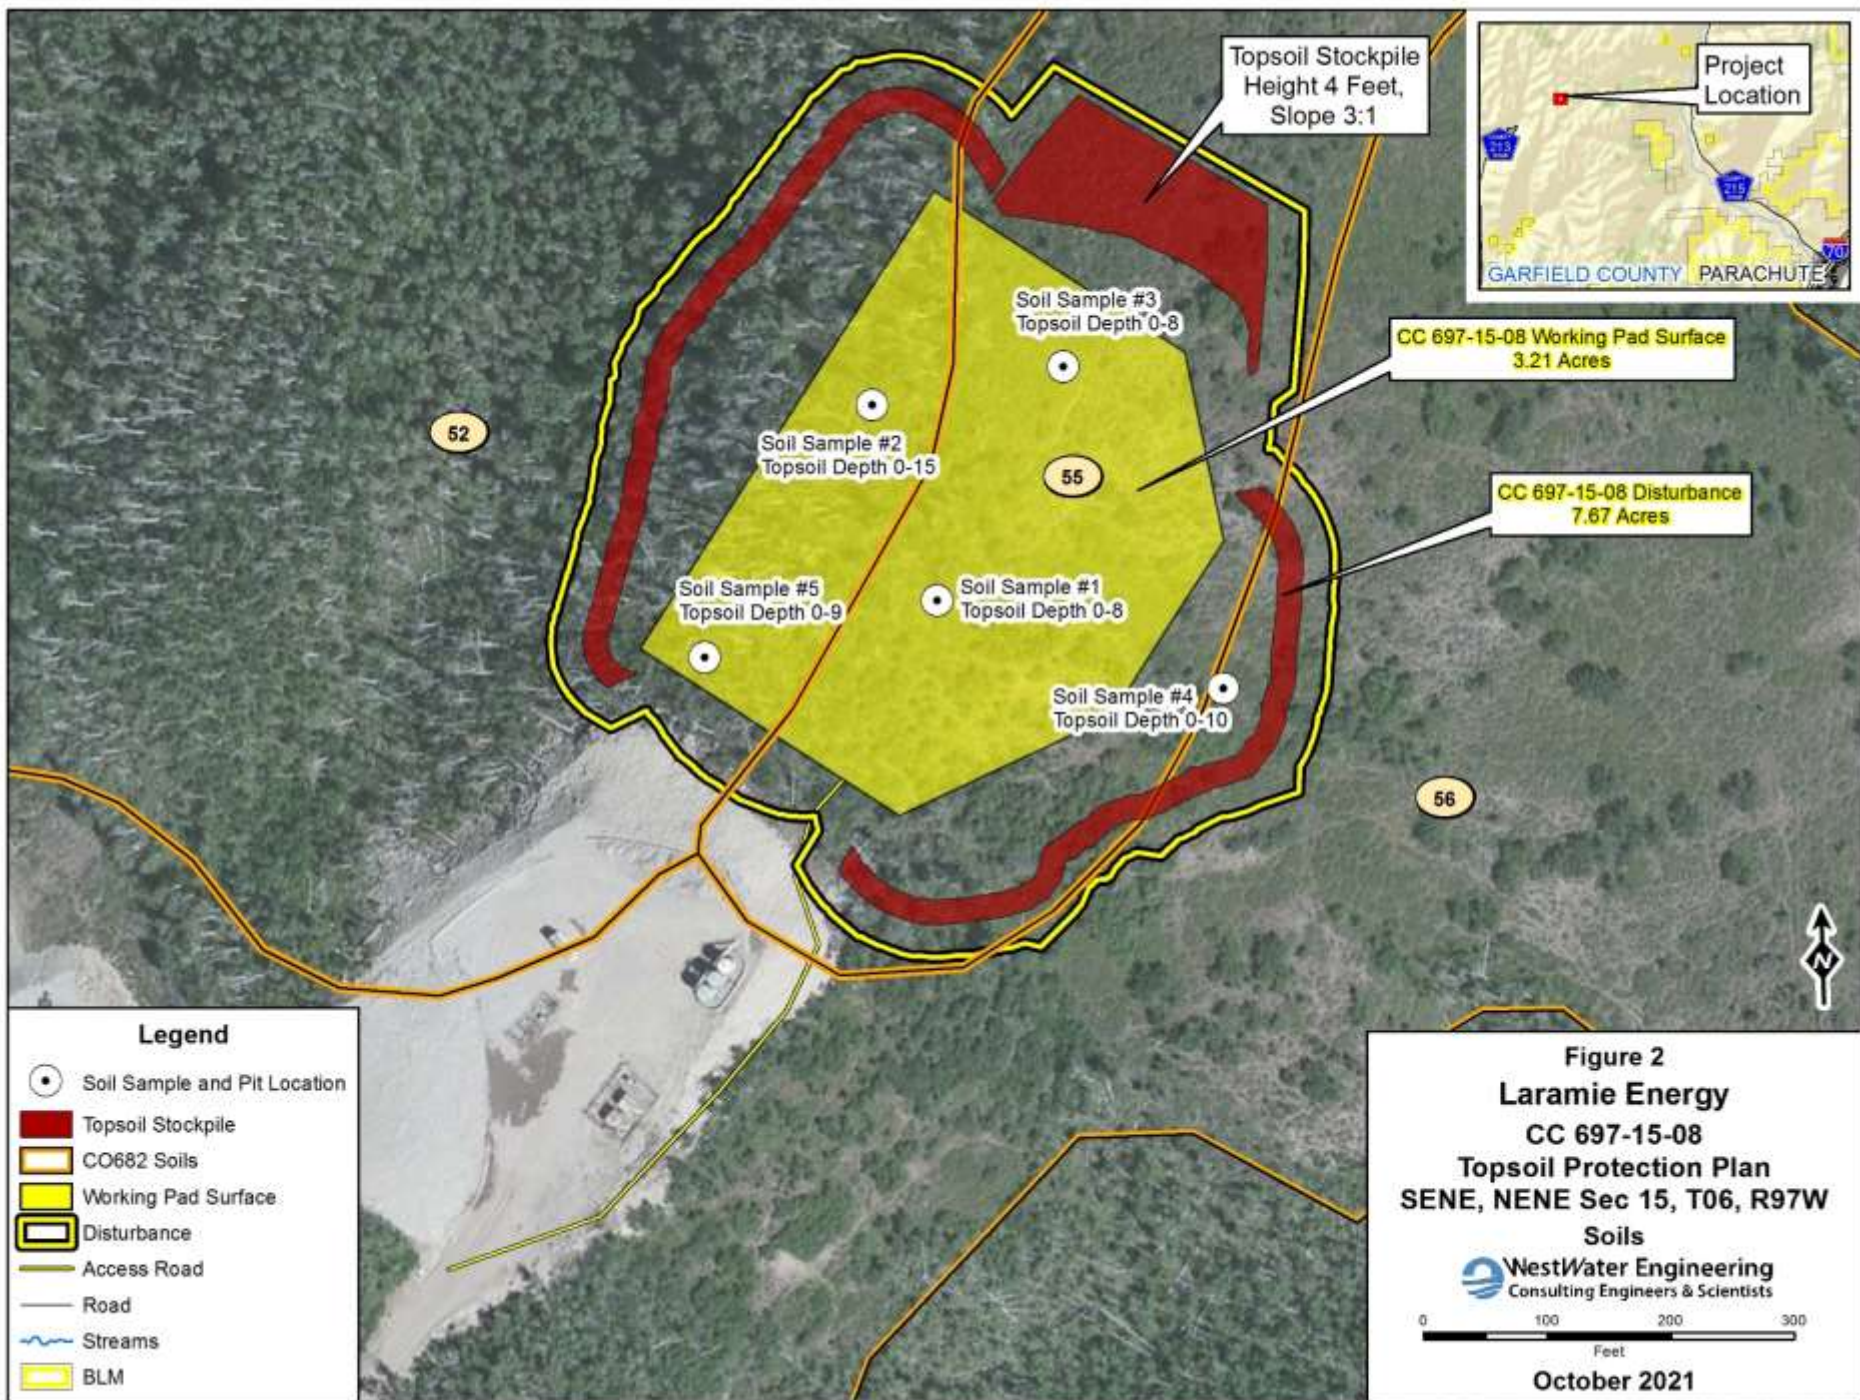

APPENDIX A
SITE LAYOUT DRAWINGS

UNGRADED ELEVATION: 8515.8'
 FINAL ELEVATION: 8504.8'
 AREA OF DISTURBANCE: 7.6± ACRES
 AREA OF WORKING PAD SURFACE: 3.2± ACRES.

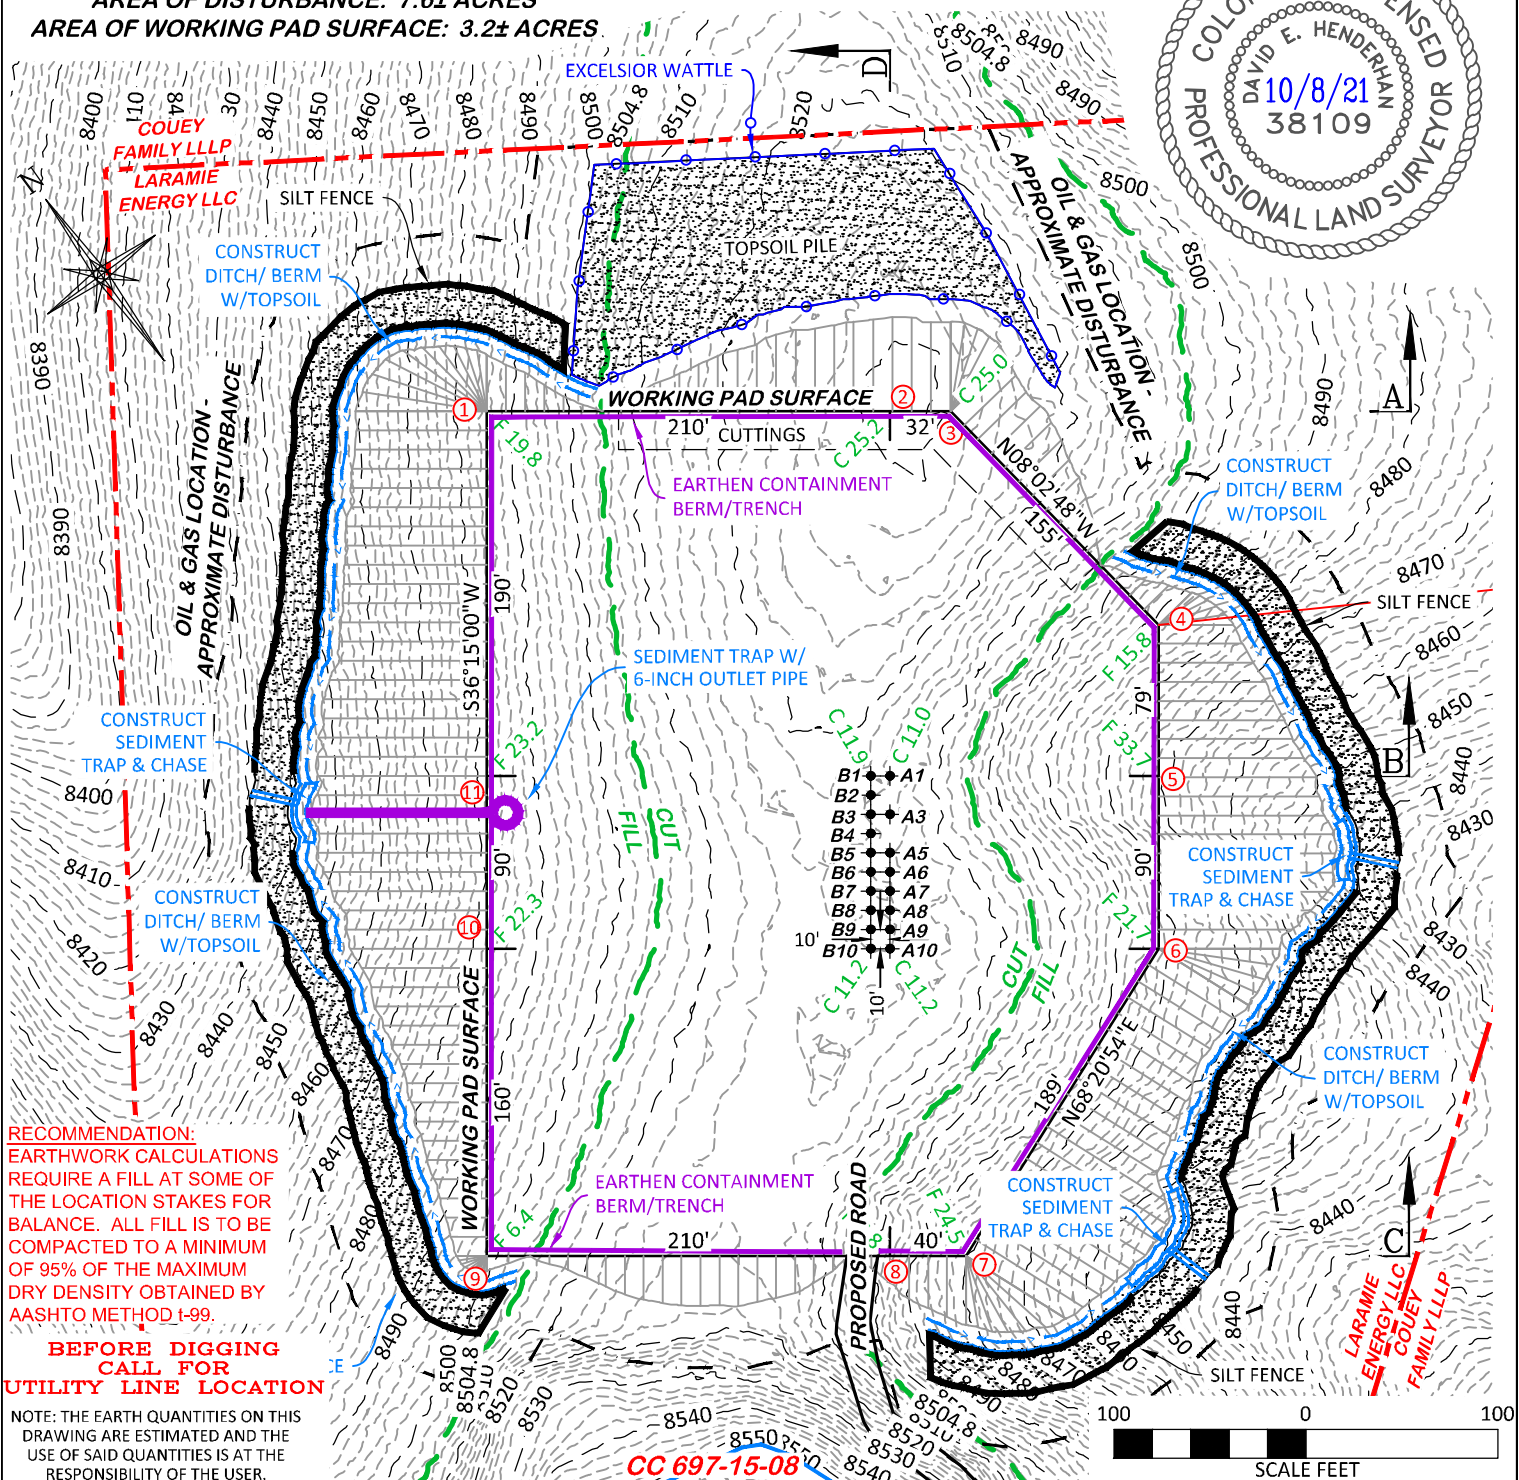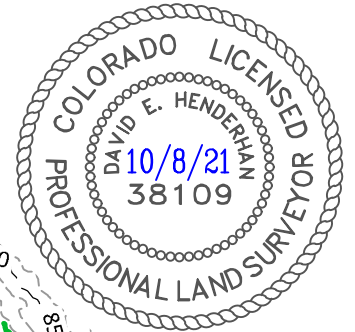


RECOMMENDATION:
 EARTHWORK CALCULATIONS REQUIRE A FILL AT SOME OF THE LOCATION STAKES FOR BALANCE. ALL FILL IS TO BE COMPACTED TO A MINIMUM OF 95% OF THE MAXIMUM DRY DENSITY OBTAINED BY AASHTO METHOD T-99.

BEFORE DIGGING CALL FOR UTILITY LINE LOCATION

NOTE: THE EARTH QUANTITIES ON THIS DRAWING ARE ESTIMATED AND THE USE OF SAID QUANTITIES IS AT THE RESPONSIBILITY OF THE USER.

CC 697-15-08

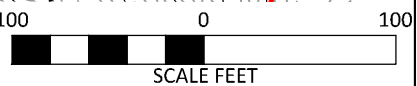


ESTIMATED EARTHWORK BANK					ESTIMATED EARTHWORK LOOSE (25% SWELL)				
ITEM	TOPSOIL	CUT	FILL	EXCESS	ITEM	TOPSOIL	CUT	FILL	EXCESS
PAD	7,869 BCY	37,178 BCY	45,151 BCY	(15,842) BCY	PAD	7,869 BCY	46,473 LCY	45,151 LCY	(6,547) LCY
PIT		NONE		NONE	PIT		NONE		NONE
TOTALS	7,869 BCY	37,178 BCY	45,151 BCY	(15,842) BCY	TOTALS	7,869 BCY	46,473 LCY	45,151 LCY	(6,547) LCY

LAYOUT DRAWING 1 OF 7


DRG RIFFIN & ASSOCIATES, INC.
 (307) 362-5028 1414 ELK ST., ROCK SPRINGS, WY 82901

DRAWN: 12/8/2020 - DEH	SCALE: 1" = 100'
REVISED: 10/4/2021 - DEH	DRG JOB No. 22026
COGCC RULE REVISIONS	304B(7)BI CONST


**CONSTRUCTION LAYOUT DRAWING
 ESTIMATED EARTHWORK
 LARAMIE ENERGY, LLC.
 CC 697-15-08
 SENE, SECTION 15, T. 6 S., R. 97 W., 6th P.M.,
 GARFIELD COUNTY, COLORADO**

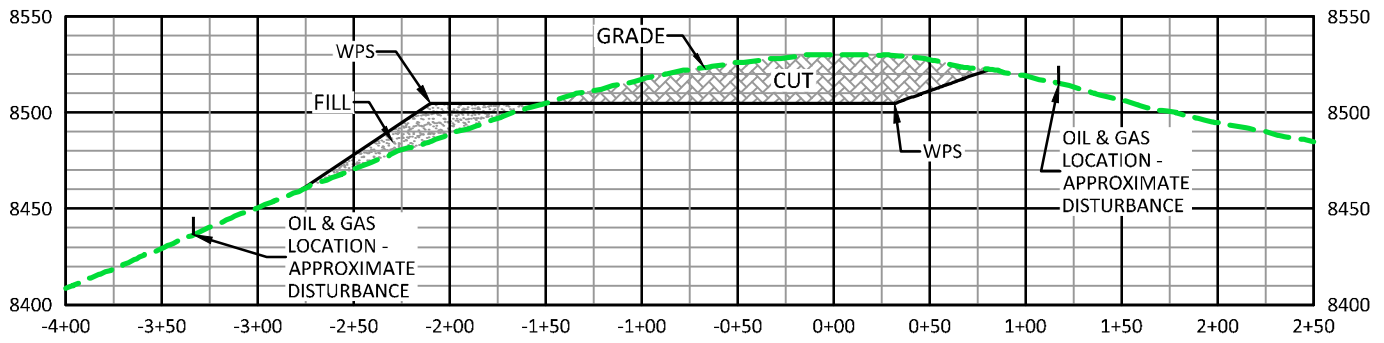


A

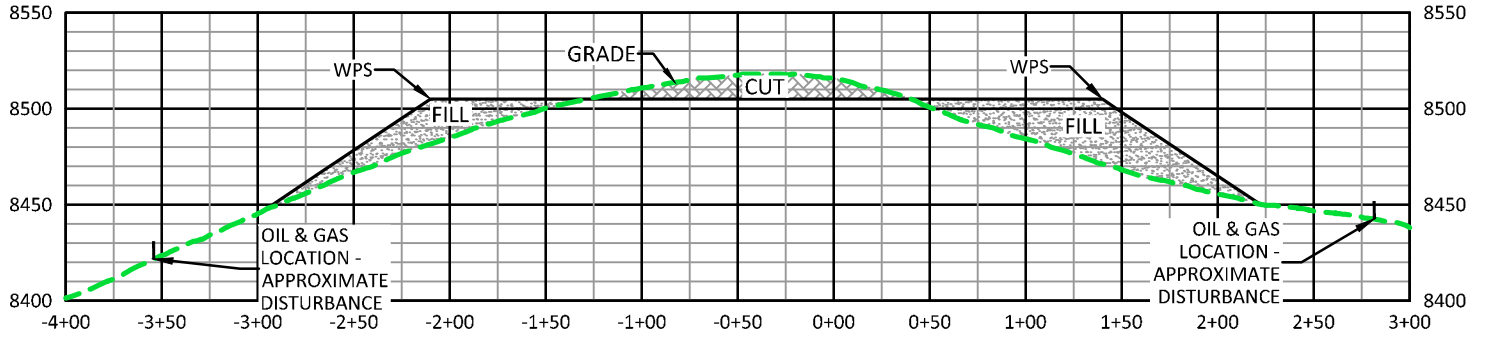

B

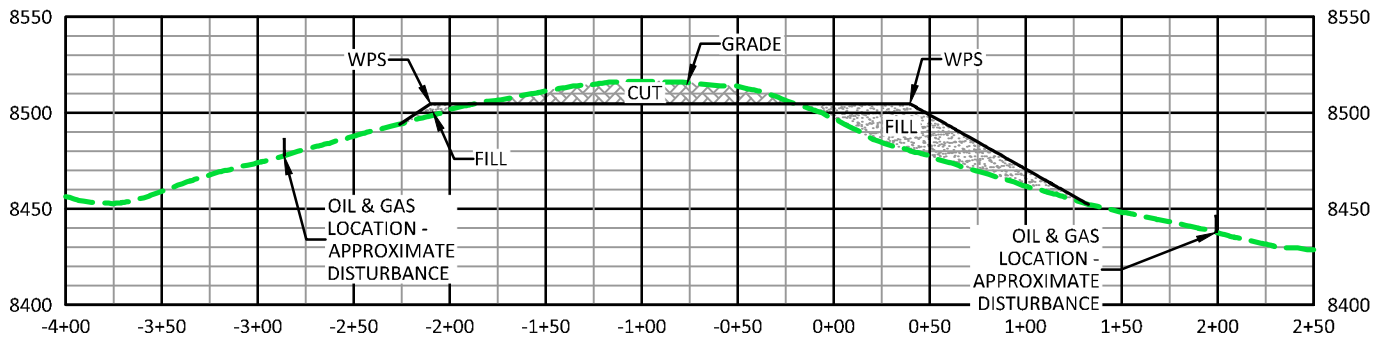

C

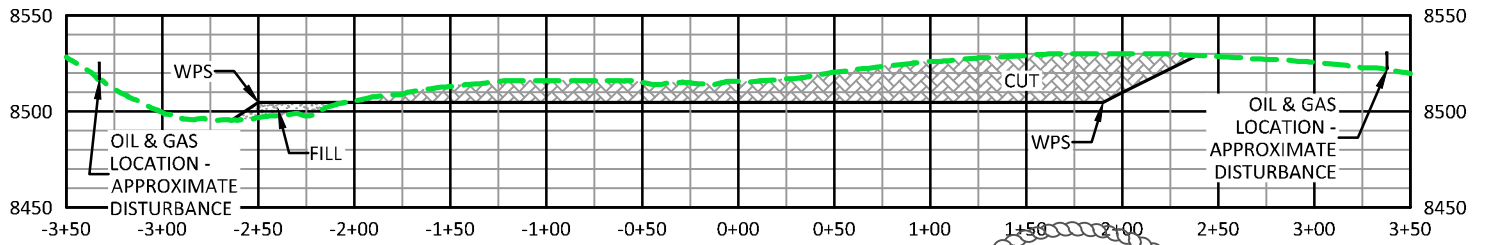


D

**CUT SLOPES 2:1
FILL SLOPES 1.5:1**

RECOMMENDATION:
EARTHWORK CALCULATIONS REQUIRE A FILL AT SOME OF THE LOCATION STAKES FOR BALANCE. ALL FILL IS TO BE COMPACTED TO A MINIMUM OF 95% OF THE MAXIMUM DRY DENSITY OBTAINED BY AASHTO METHOD T-99.

CC 697-15-08

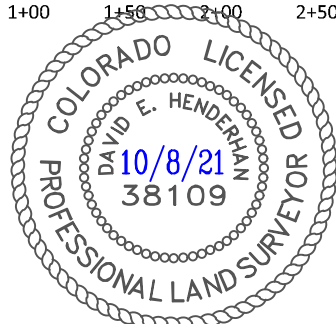



LAYOUT DRAWING 2 OF 7

DRG RIFFIN & ASSOCIATES, INC.
 (307) 362-5028 1414 ELK ST., ROCK SPRINGS, WY 82901

DRAWN: 12/8/2020 - DEH	SCALE: H - 1" = 80' V - 1" = 80'
REVISED: 10/4/2021 - DEH	DRG JOB No. 22026
COGCC RULE REVISIONS	304B(7)BI XSEC


**CONSTRUCTION LAYOUT DRAWING
CROSS SECTIONS
LARAMIE ENERGY, LLC.
CC 697-15-08
SENE, SECTION 15, T. 6 S., R. 97 W., 6th P.M.,
GARFIELD COUNTY, COLORADO**

APPROXIMATE DISTURBANCE AREA 7.6± ACRES
 PROPOSED RECLAMATION AREA: 5.6± ACRES
 INTERIM RECLAMATION DISTURBANCE: 2.0± ACRES

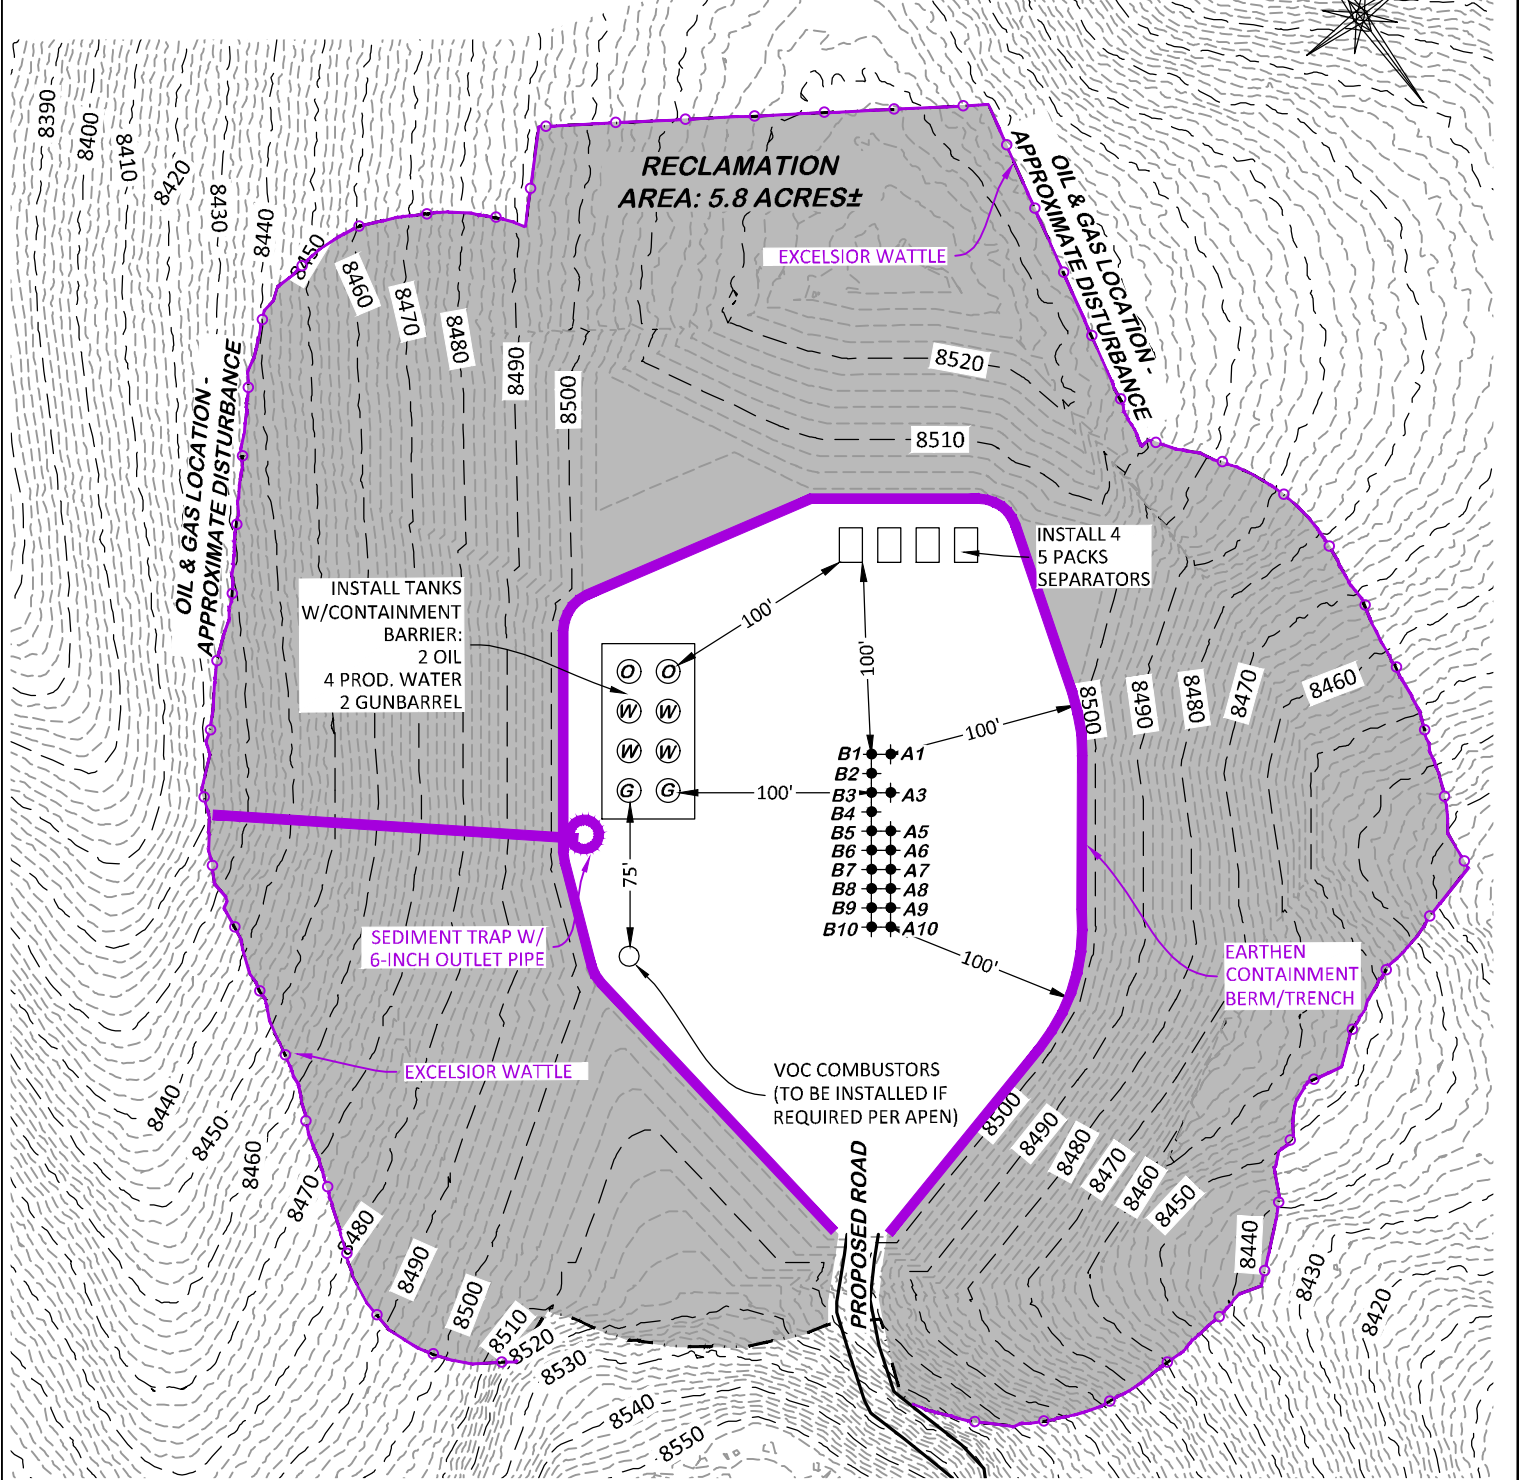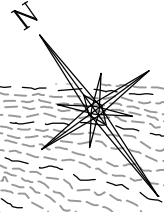

**BEFORE DIGGING
 CALL FOR
 UTILITY LINE LOCATION**

CC 697-15-08

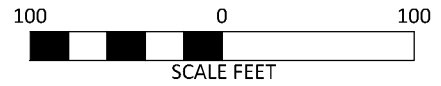



DRG RIFFIN & ASSOCIATES, INC.
 (307) 362-5028 1414 ELK ST., ROCK SPRINGS, WY 82901

DRAWN: 12/8/2020 - DEH	SCALE: 1" = 100'
REVISED: 10/4/2021 - DEH	DRG JOB No. 22026
COGCC RULE REVISIONS	304C(16) RECLAMATION

INTERIM RECLAMATION PLAN

**PROPOSED INTERIM RECLAMATION
 LARAMIE ENERGY, LLC.
 CC 697-15-08
 SENE, SECTION 15, T. 6 S., R. 97 W., 6th P.M.,
 GARFIELD COUNTY, COLORADO**


UNGRADED ELEVATION: 8515.8'
 FINAL ELEVATION: 8504.8'
 PROPOSED AREA OF DISTURBANCE: 7.6± ACRES

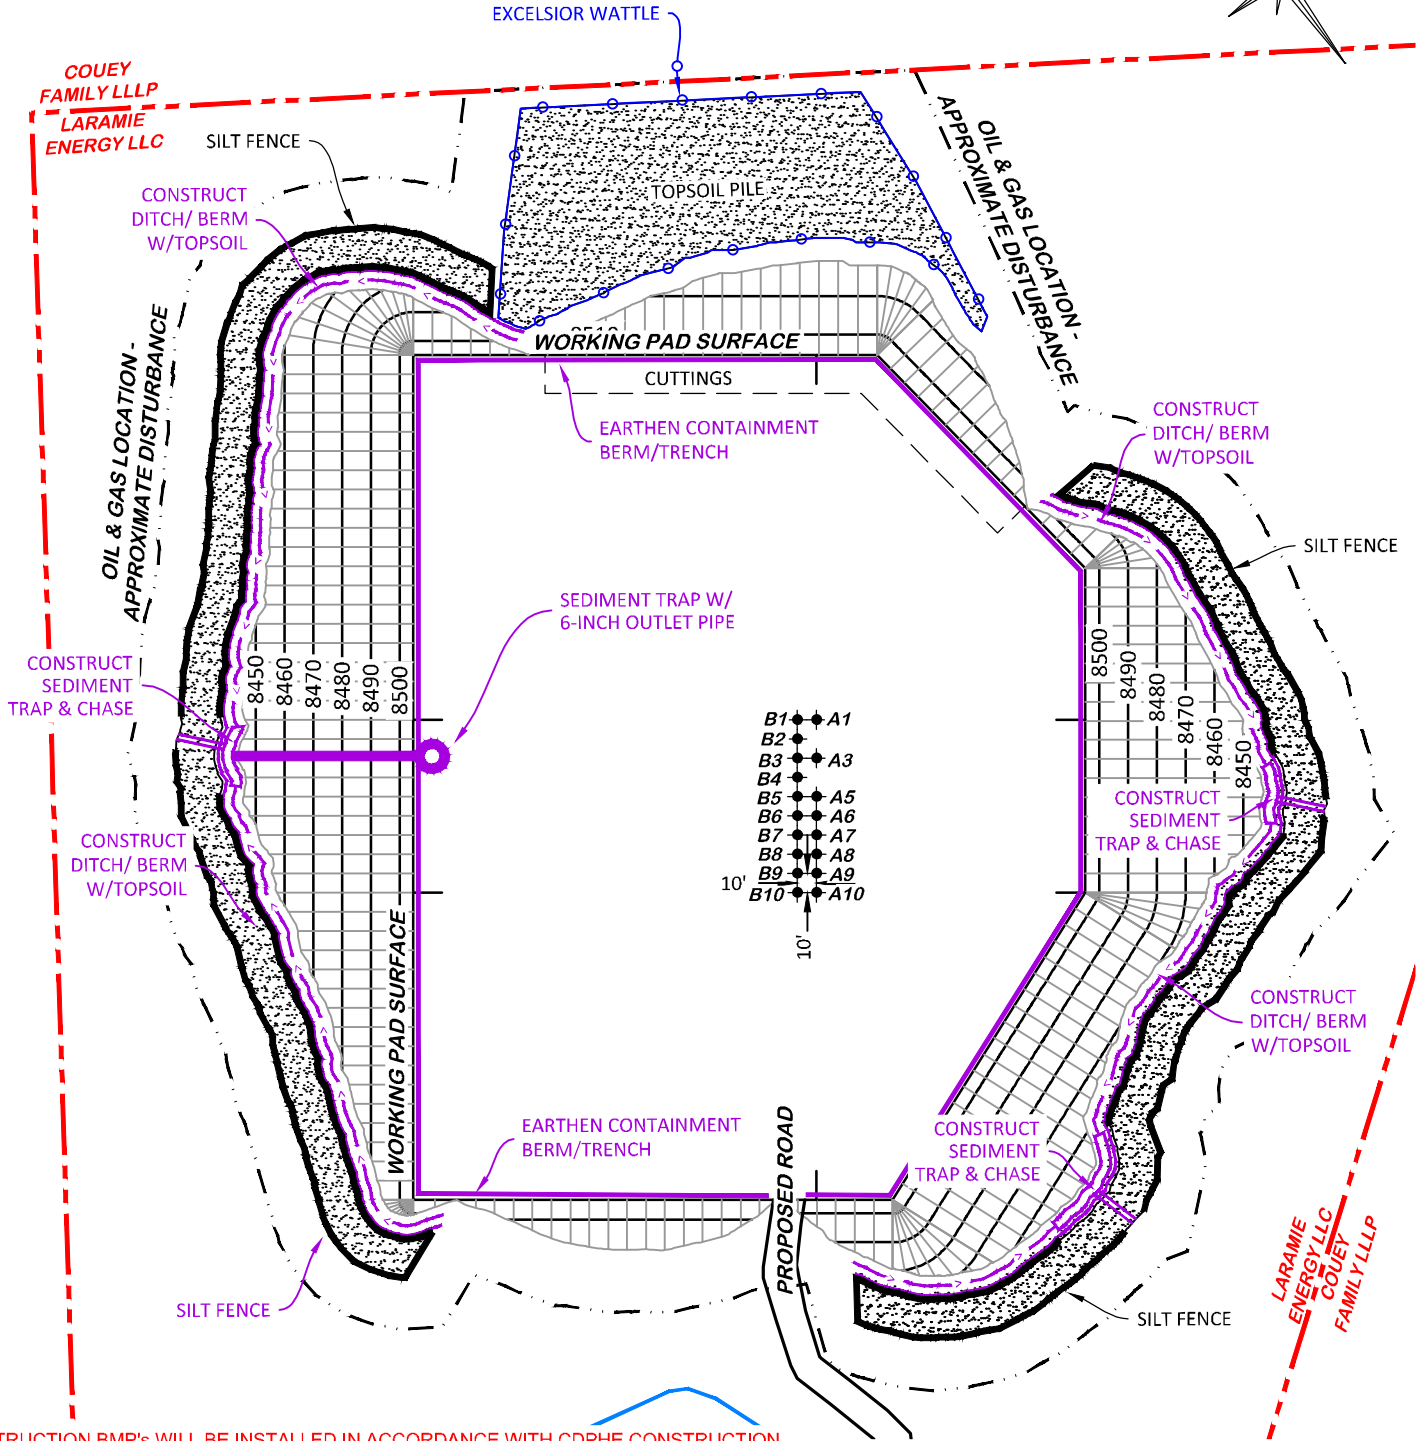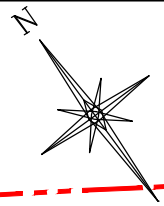

CONSTRUCTION BMP's WILL BE INSTALLED IN ACCORDANCE WITH CDPHE CONSTRUCTION PERMIT AND BEST PRACTICES AS IDENTIFIED BY THE CDPHE. ONCE CONSTRUCTION IS COMPLETED, THE SITE WILL BE REVIEWED BY CERTIFIED STORM WATER PERSONNEL AND PERMANENT BMP'S WILL BE INSTALLED WHERE DEEMED NECESSARY TO MANAGE SEDIMENT MIGRATION OFFSITE.

**BEFORE DIGGING
 CALL FOR
 UTILITY LINE LOCATION**

CC 697-15-08

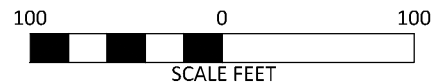

DRG RIFFIN & ASSOCIATES, INC.
 (307) 362-5028 1414 ELK ST., ROCK SPRINGS, WY 82901

DRAWN: 12/8/2020 - DEH	SCALE: 1" = 100'
REVISED: 10/4/2021 - DEH	DRG JOB No. 22026
COGCC RULE REVISIONS	304C(15) BMP

STORMWATER MANAGEMENT PLAN
BEST MANAGEMENT PRACTICES
LARAMIE ENERGY, LLC.
CC 697-15-08
SENE, SECTION 15, T. 6 S., R. 97 W., 6th P.M.,
GARFIELD COUNTY, COLORADO

APPENDIX B
TOPSOIL SAMPLE FIELD OBSERVATIONS

SOIL SAMPLE AND PIT #1

Topsoil Depth	Munsell Color	Texture	Comments
0-8 inches	10YR 3/3	Silty sand (very fine)	Upper A Horizon, moderate to high organic matter, roots, dry.
8+ inches	--	Friable sandstone blocky, angular, tabular, gravel size clasts	Refusal at 8+ inches

Photos unavailable for Soil Sample and Pit #1

SOIL SAMPLE AND PIT #2

Topsoil Depth	Munsell Color	Texture	Comments
0-15 inches	10 YR 2/2	Alpine silty sand (very fine)	Upper A horizon, high organic content, roots down to 15 inches, dry.
15+ inches	10 YR 4/2	Silty sand	Subtle lightening of soil near 15-inch depth. Indicating close contact with C horizon.

Photo unavailable for Soil Sample and Pit #2

SOIL SAMPLE AND PIT #3

Topsoil Depth	Munsell Color	Texture	Comments
0-8 inches	7.5 YR 3/2	Loam	Upper A horizon, high organic content, roots, dry
8+ inches	7.5 YR 4/2	Friable sandstone, blocky angular, gravel size clasts	



Photo of Soil Sample and Pit #3

SOIL SAMPLE AND PIT #4

Topsoil Depth	Munsell Color	Texture	Comments
0-10 inches	7.5 YR 3/2	Loam	Upper A horizon, high organic content, roots, dry
10+ inches	7.5 YR 4/2	Clay loam	Subtle lightening of soil near 10-inch depth. Indicating close contact with C horizon.



Photo of Soil Sample and Pit #4

SOIL SAMPLE AND PIT #5

Topsoil Depth	Munsell Color	Texture	Comments
0-9 inches	10 YR 2/1	Silty loam (very fine)	Upper A horizon, high organic content, roots, dry
9+ inches	10 YR 3/3	Clay loam	Subtle lightening of soil near 9-inch depth. Indicating close contact with C horizon.



Photo of Soil Sample and Pit #5

Ag Testing - Consulting

Account No. : 21702

Soil Analysis Report

**WILSEY, AMIE
 WESTWATER ENGINEERING
 2516 FORESIGHT CIR #1
 GRAND JUNCTION CO 81505-1022**

**Invoice No. : 1356757
 Date Received : 10/12/2021
 Date Reported : 10/14/2021**

Results For : AMIE WILSEY
 Location : CC 697-15-08

Lab No. :	118187	Depth :	0 - 9
ID :	WP 539		
1:1 Soil pH			6.5
Modified WDRF BpH			6.7
Soluble Salts 1:1, mmho/cm			0.14
Excess Lime Rating			NONE
Organic Matter LOI, %			6.2
Nitrate-N KCl, ppm N			2.8
Nitrate-N, lbs N / Acre			8
Phosphorus Olsen P, ppm P			22.0
Potassium NH ₄ OAc, ppm K			414
Sulfate M-3, ppm S			5.5
Zinc DTPA, ppm Zn			1.60
Iron DTPA, ppm Fe			34.3
Manganese DTPA, ppm Mn			4.3
Copper DTPA, ppm Cu			0.40
Calcium NH ₄ OAc, ppm Ca			2524
Magnesium NH ₄ OAc, ppm Mg			265
Sodium NH ₄ OAc, ppm Na			15
Boron Hot Water, ppm B			0.65
Sum of Cations,		% Saturation	
me/100g	H	K	Ca Mg Na
18.9	15	6	67 12 0
Soil Texture	Sand, %	Silt, %	Clay, %
Loam	46	38	16

Account No. : 21702

Soil Analysis Report

WILSEY, AMIE
WESTWATER ENGINEERING
2516 FORESIGHT CIR #1
GRAND JUNCTION CO 81505-1022

Invoice No. : 1356757
Date Received : 10/12/2021
Date Reported : 10/14/2021

Results For : AMIE WILSEY
 Location : CC 697-15-08

Lab No. : 118188	Depth :	0 - 10			
ID : WP 540					
1:1 Soil pH		6.4			
Modified WDRF BpH		6.8			
Soluble Salts 1:1, mmho/cm		0.16			
Excess Lime Rating		NONE			
Organic Matter LOI, %		6.1			
Nitrate-N KCl, ppm N		5.8			
Nitrate-N, lbs N / Acre		18			
Phosphorus Olsen P, ppm P		7.9			
Potassium NH ₄ OAc, ppm K		218			
Sulfate M-3, ppm S		4.2			
Zinc DTPA, ppm Zn		0.68			
Iron DTPA, ppm Fe		28.6			
Manganese DTPA, ppm Mn		5.1			
Copper DTPA, ppm Cu		0.41			
Calcium NH ₄ OAc, ppm Ca		2604			
Magnesium NH ₄ OAc, ppm Mg		350			
Sodium NH ₄ OAc, ppm Na		12			
Boron Hot Water, ppm B		0.67			
Sum of Cations,	% Saturation				
me/100g	H	K	Ca	Mg	Na
18.9	13	3	69	15	0
Soil Texture	Sand, %	Silt, %	Clay, %		
Loam	52	34	14		

Ag Testing - Consulting

Account No. : 21702

Soil Analysis Report

WILSEY, AMIE
WESTWATER ENGINEERING
2516 FORESIGHT CIR #1
GRAND JUNCTION CO 81505-1022

Invoice No. : 1356757
Date Received : 10/12/2021
Date Reported : 10/14/2021

Results For : AMIE WILSEY
 Location : CC 697-15-08

Lab No. :	118189	Depth :	0 - 9		
ID :	WP 541				
1:1 Soil pH			6.6		
Soluble Salts 1:1, mmho/cm			0.12		
Excess Lime Rating			NONE		
Organic Matter LOI, %			13.5		
Nitrate-N KCl, ppm N			3.2		
Nitrate-N, lbs N / Acre			9		
Phosphorus Olsen P, ppm P			7.2		
Potassium NH ₄ OAc, ppm K			276		
Sulfate M-3, ppm S			5.8		
Zinc DTPA, ppm Zn			1.59		
Iron DTPA, ppm Fe			33.9		
Manganese DTPA, ppm Mn			4.6		
Copper DTPA, ppm Cu			0.20		
Calcium NH ₄ OAc, ppm Ca			2644		
Magnesium NH ₄ OAc, ppm Mg			224		
Sodium NH ₄ OAc, ppm Na			11		
Boron Hot Water, ppm B			0.86		
Sum of Cations,	% Saturation				
me/100g	H	K	Ca	Mg	Na
15.8	0	4	83	12	0
Soil Texture	Sand, %	Silt, %	Clay, %		
Loam	42	46	12		

APPENDIX C

TOPSOIL PROTECTION BEST MANAGEMENT PRACTICES

Topsoil Protection BMPs

- Protection from Contamination - based on changes in physical characteristics (e.g., organic content, color, texture, density, or consistency) soil horizons will be segregated and stockpiled separately; topsoil stockpiles will be separated by compacted earthen berms, sediment control logs, straw bale barriers, etc.; and stabilizing stockpile surfaces to control for erosion and sedimentation;
- Protection from Compaction - topsoil stockpiles will be indicated on site with signage; stockpiles will be placed in areas away from vehicle and equipment traffic; and when stockpiling, compaction will be minimized by limiting the number of equipment passes, limiting stockpile height, and using vegetation;
- Protection from Wind Erosion - surface roughening, applying hydro-seed/mulch, using soil tackifier, covering stockpiles with rolled erosion control products or other similar measures;
- Protection from Water Erosion - surface roughening, applying hydro-seed/mulch, using soil tackifier, covering stockpiles with rolled erosion control products or other similar measures; and
- Weed Establishment Prevention - mechanical, biological, and chemical controls will be used to prevent the establishment of weeds.