


FACILITY LAYOUT DRAWING

BOYDSTON 3535 PAD

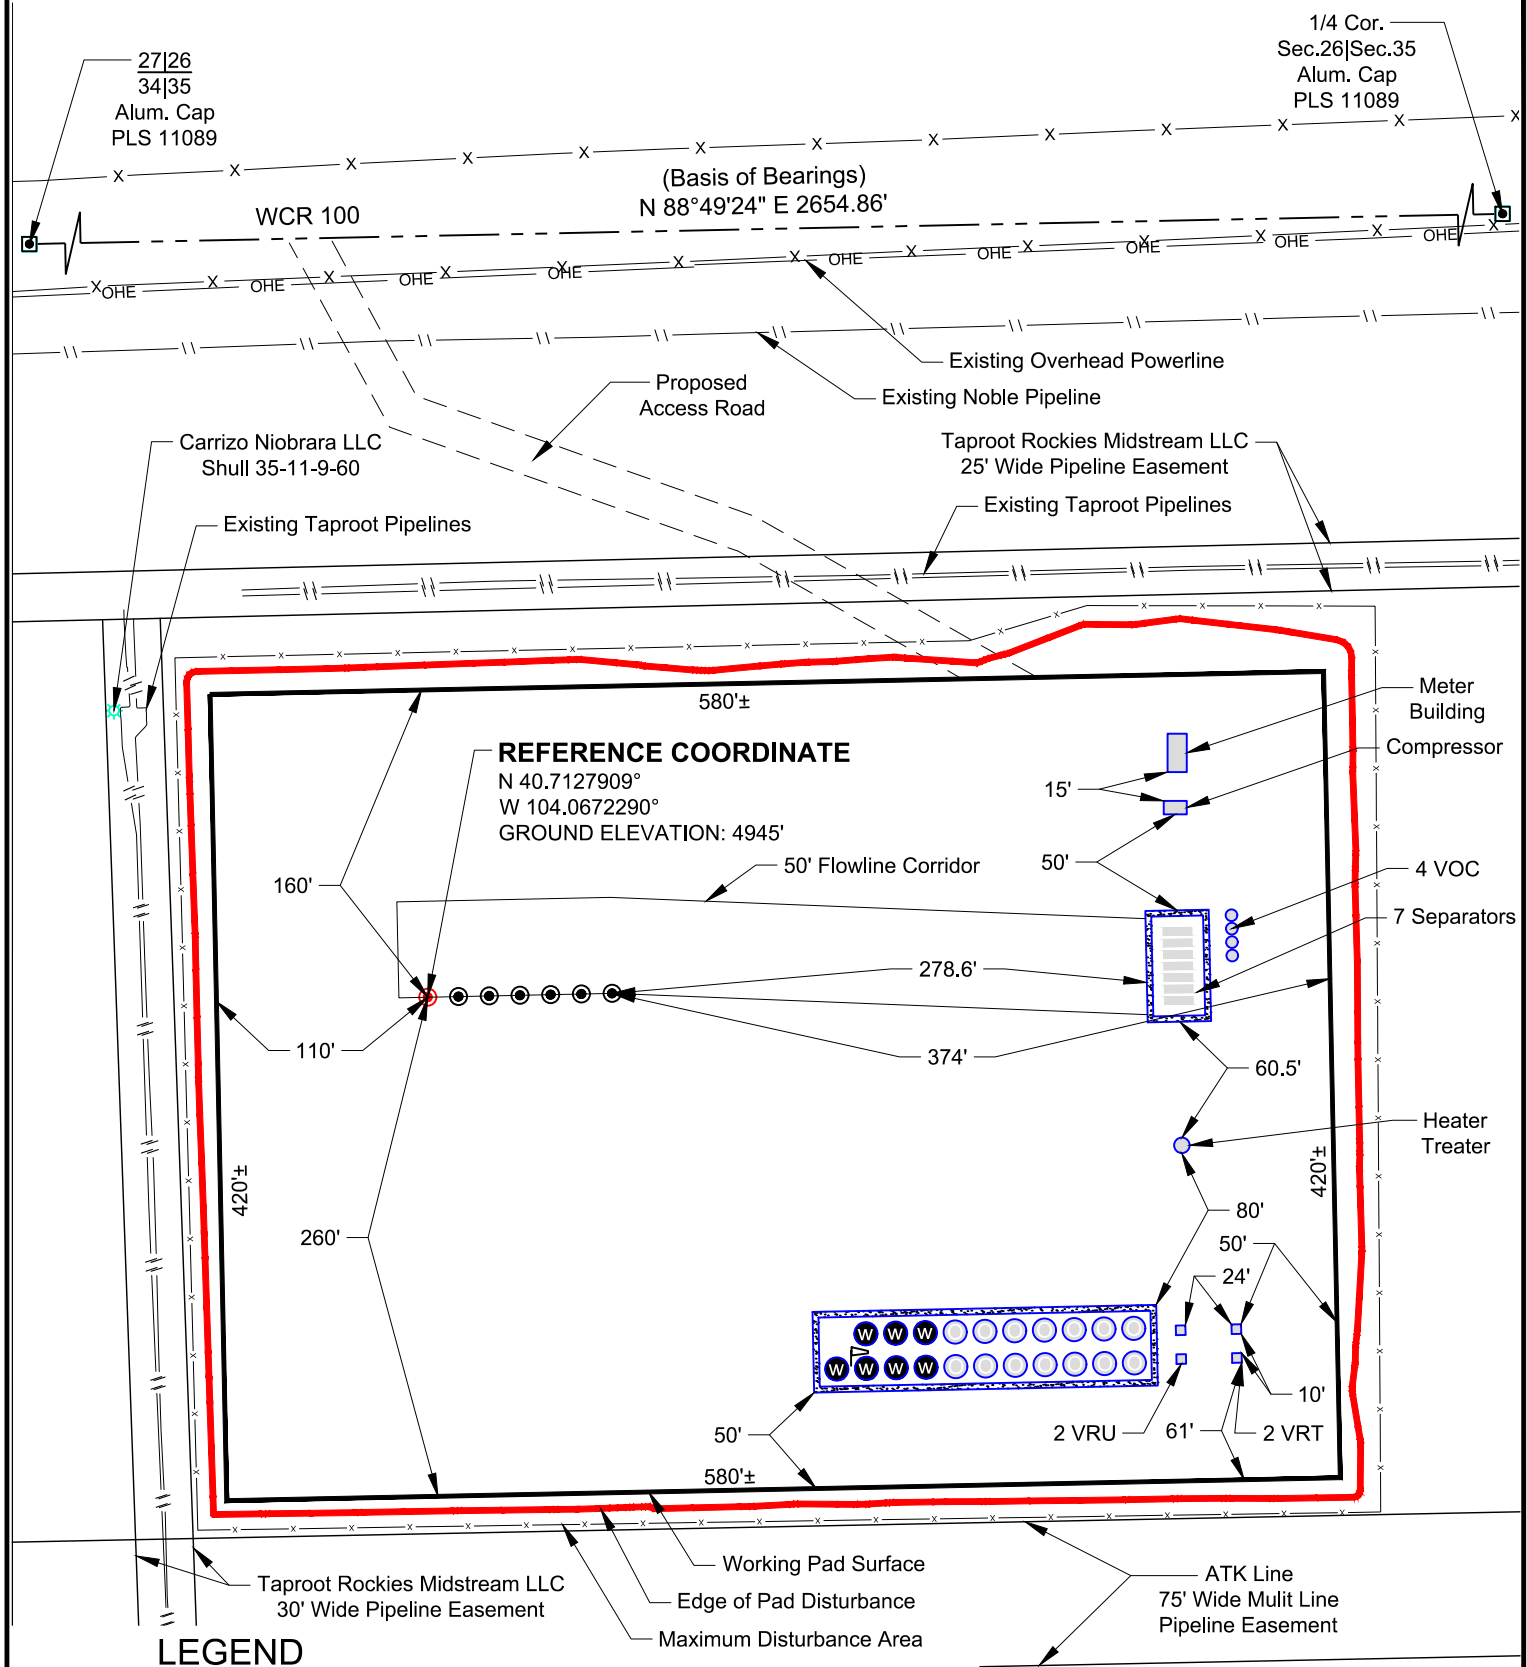

SCALE: 1" = 100'



LEGEND

- SECTION LINE
- x- FENCE/ MAXIMUM DISTURBANCE AREA
- EDGE OF PAD DISTURBANCE
- WORKING PAD SURFACE
- EXISTING EDGE OF EASEMENT
- || EXISTING PIPELINE
- OHE OVERHEAD ELECTRIC
- - - ACCESS ROAD
- PROPOSED REFERENCE WELL HEAD
- ⊙ PROPOSED WELL HEAD
- ⊛ OIL/GAS WELL
- ⊠ MONUMENT FOUND

Pad is
 236.4' FNL
 289.8' FWL
 4432.9' FEL
 4733.2' FSL

NOTES
 EQUIPMENT PLACEMENT IS APPROXIMATE AND SUBJECT TO MODIFICATION DUE TO SPECIFIC CIRCUMSTANCES.



VERDAD RESOURCES BOYDSTON 3535 JOB NO. 115946	MAPP	3/30/2022	REVISION:	
	SHEET :	1 OF 1	INT	DATE
	FILE : F2A_BOYDSTON_3535_FACILITY_LAYOUT_REV2	SW	03/30/2022	