


Land, Original Hole, 9/19/2022 9:40:30 AM

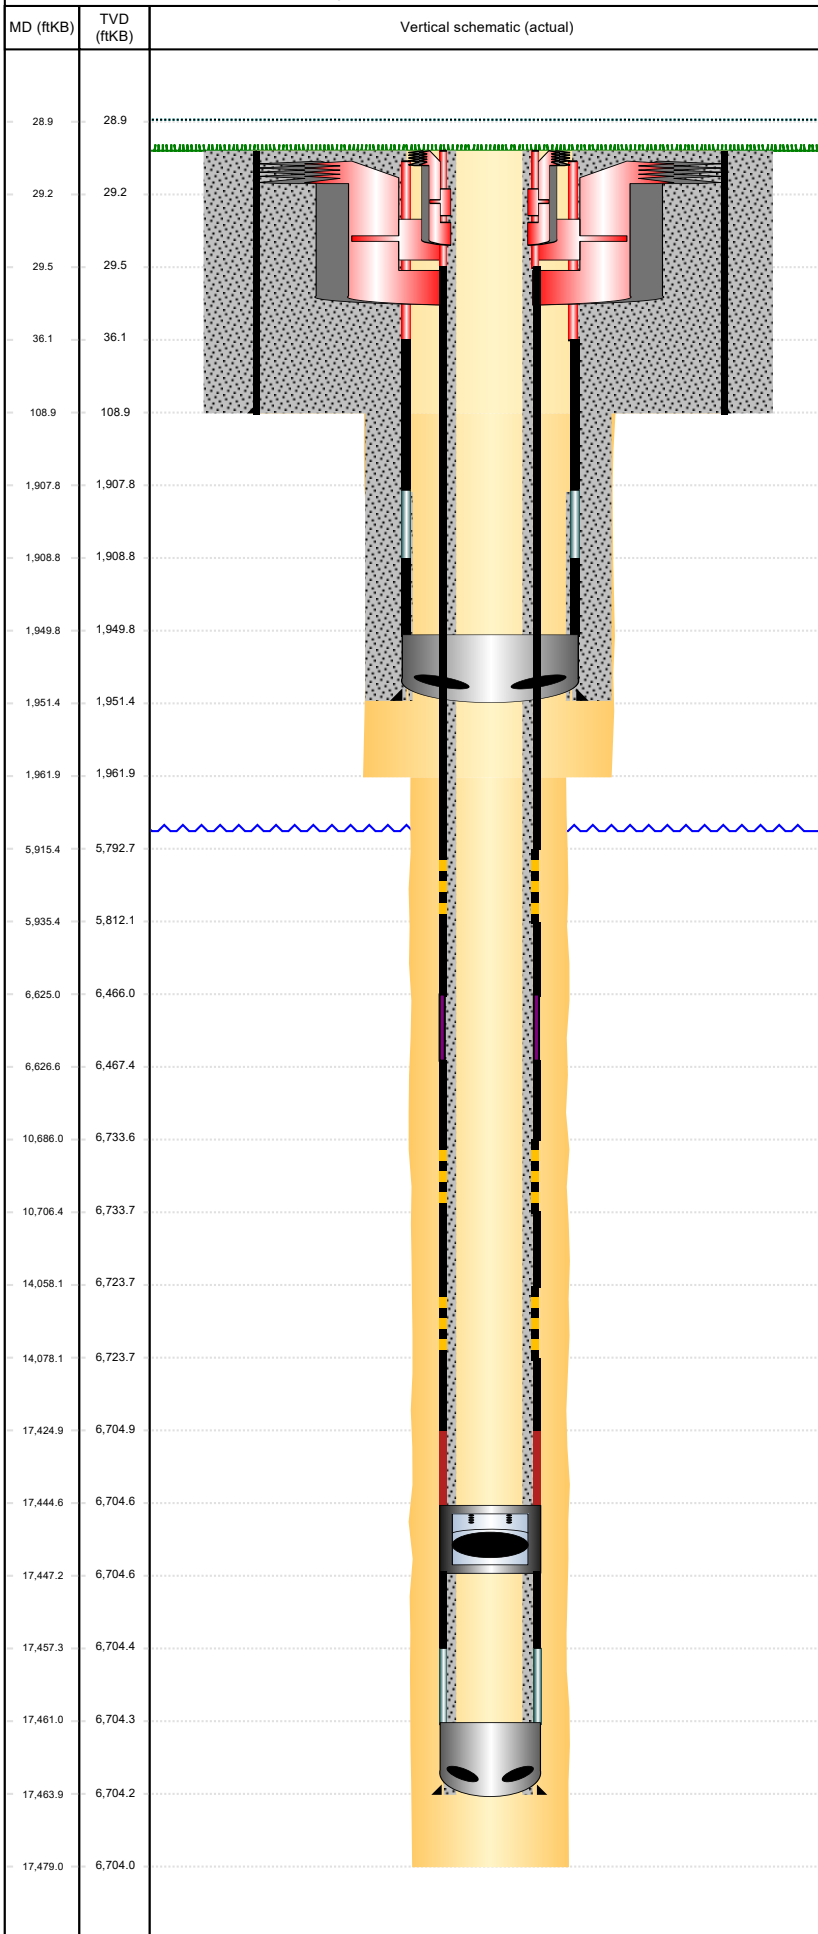

Well Header						
Surface UWI 0512349298	Business Unit Rockies	Gov Auth Dist	Prod Tree Loc Land			
Original RKB Elevation (ft) 4,806.00	Original KB to Ground (ft) 29.00	Original Spud Date 8/7/2022	Abandon Date			
Comment						
Directions To Well						
Congressional Location						
Quarter 3 NW	Quarter 4 NW	Section 31	Township 4	Township N/S Dir N	Range 63	Range E/W Dir W
Bottom Hole Legal Location						
Bottom Hole Legal Location						
Plug Back Total Depths						
Date	PBTD (ftKB)	Method	Com			
Wellbore Sections						
Section Des	Hole Size (in)	Act Top (ftKB)	Act Btm (ftKB)			
CONDUCTOR	26	29.0	109.0			
SURFACE	13 1/2	109.0	1,962.0			
PRODUCTION	8 1/2	1,962.0	17,479.0			
Zone Statuses						
Zone Name	Status Date	Status	Fluid Type	Job	Prod Method	
Casing Strings						
Conductor, Planned?-N, 109ftKB						
Casing Description	Run Date	OD (in)	Wt/Len (lb/ft)	Grade	Top Depth (ftKB)	Set Depth (ftKB)
Conductor	2/28/2022	26	125.00	X-56	29	109
SURFACE, Planned?-N, 1951.4ftKB						
Casing Description	Run Date	OD (in)	Wt/Len (lb/ft)	Grade	Top Depth (ftKB)	Set Depth (ftKB)
SURFACE	8/8/2022	9 5/8	36.00	J-55	29	1951.4
Production Casing, Planned?-N, 17464ftKB						
Casing Description	Run Date	OD (in)	Wt/Len (lb/ft)	Grade	Top Depth (ftKB)	Set Depth (ftKB)
Production Casing	8/28/2022	5 1/2	17.00	P-110	29	17464
Cement						
Description					Top Depth (ftKB)	Bottom Depth (ftKB)
Conductor Cement					29.0	109.0
Description					Top Depth (ftKB)	Bottom Depth (ftKB)
Surface cement job					29.0	1,951.4
Description					Top Depth (ftKB)	Bottom Depth (ftKB)
Production Casing Cement					29.0	17,464.0
Tubing Strings						
Tubing Description	Run Date	String Make	ID (in)	Wt (lb/ft)	Grade	Len (ft) Set Depth
TUBING - PRODUCTION						
Other In Hole						
Run Date	Des	Make	OD (in)	Top (ftKB)	Btm (ftKB)	Planned
Logs						
Date	Type				Depth Top (MD) (ftKB)	Btm (ftKB)