



Proposed P&A WBD


Well Name: UPV 23-0814

Land, Original Hole, 2/10/2023 1:47:22 PM

MD (ftKB)

Vertical schematic (proposed)

14.1
514.4
516.1
715.9
716.2
2,000.0
2,399.9
2,401.9
2,500.0
5,974.1
6,384.8
6,431.1
6,648.9
6,694.9
6,743.1
6,744.1
6,753.9
6,754.9
6,937.0
6,937.3
6,939.0

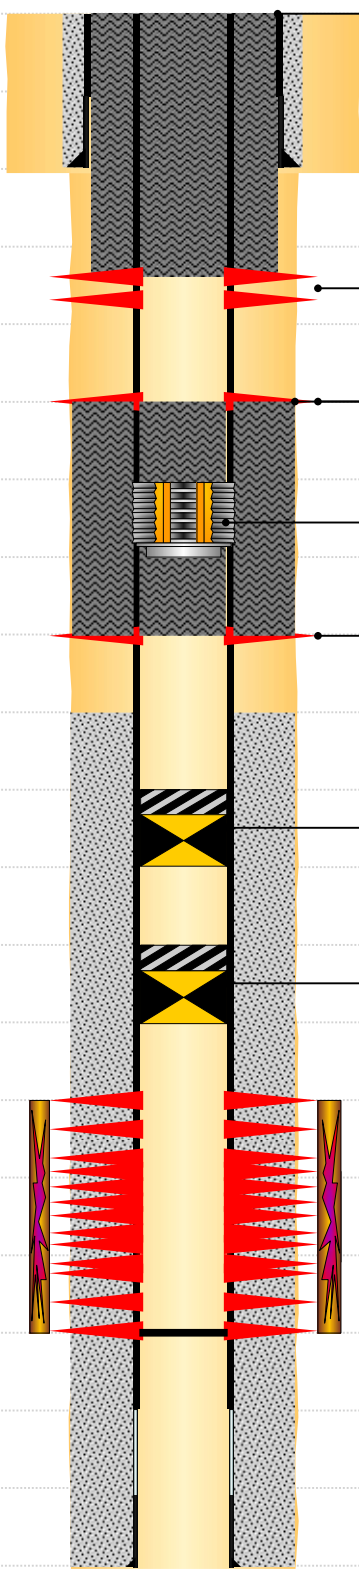

Surface Plug; 14-716; 1/31/2023; 185sk

Perforated; 716-716.1; 1/31/2023

Courtesy Plug; 2000-2500; 1/31/2023; 190sk total, 170sk through and 20sk on top
Perforated; 2000-2000; 1/31/2023

Cement Retainer; 2400-2402; 3.07; 1/31/2023

Perforated; 2500-2500; 1/31/2023

Cast Iron Bridge Plug w/ 2 SX Cement; 6385-6431; 3.07; 1/31/2023

Cast Iron Bridge Plug w/ 2 SX Cement; 6649-6695; 3.07; 1/31/2023