



# Proposed P&A WBD


Well Name: BOOTH 9-25

Land, Original Hole, 3/16/2023 3:16:32 PM

MD (ftKB)

Vertical schematic (proposed)

12.1  
624.3  
626.0  
826.1  
1,892.1  
2,292.0  
2,294.0  
2,392.1  
6,069.9  
6,511.2  
6,539.0  
6,586.9  
6,587.9  
6,596.1  
6,603.0  
6,605.0  
6,609.9  
6,611.9  
6,616.1  
6,629.9  
6,631.9  
6,682.1  
6,710.0  
6,743.1  
6,821.9  
6,834.0  
6,976.0  
6,976.4  
6,978.0

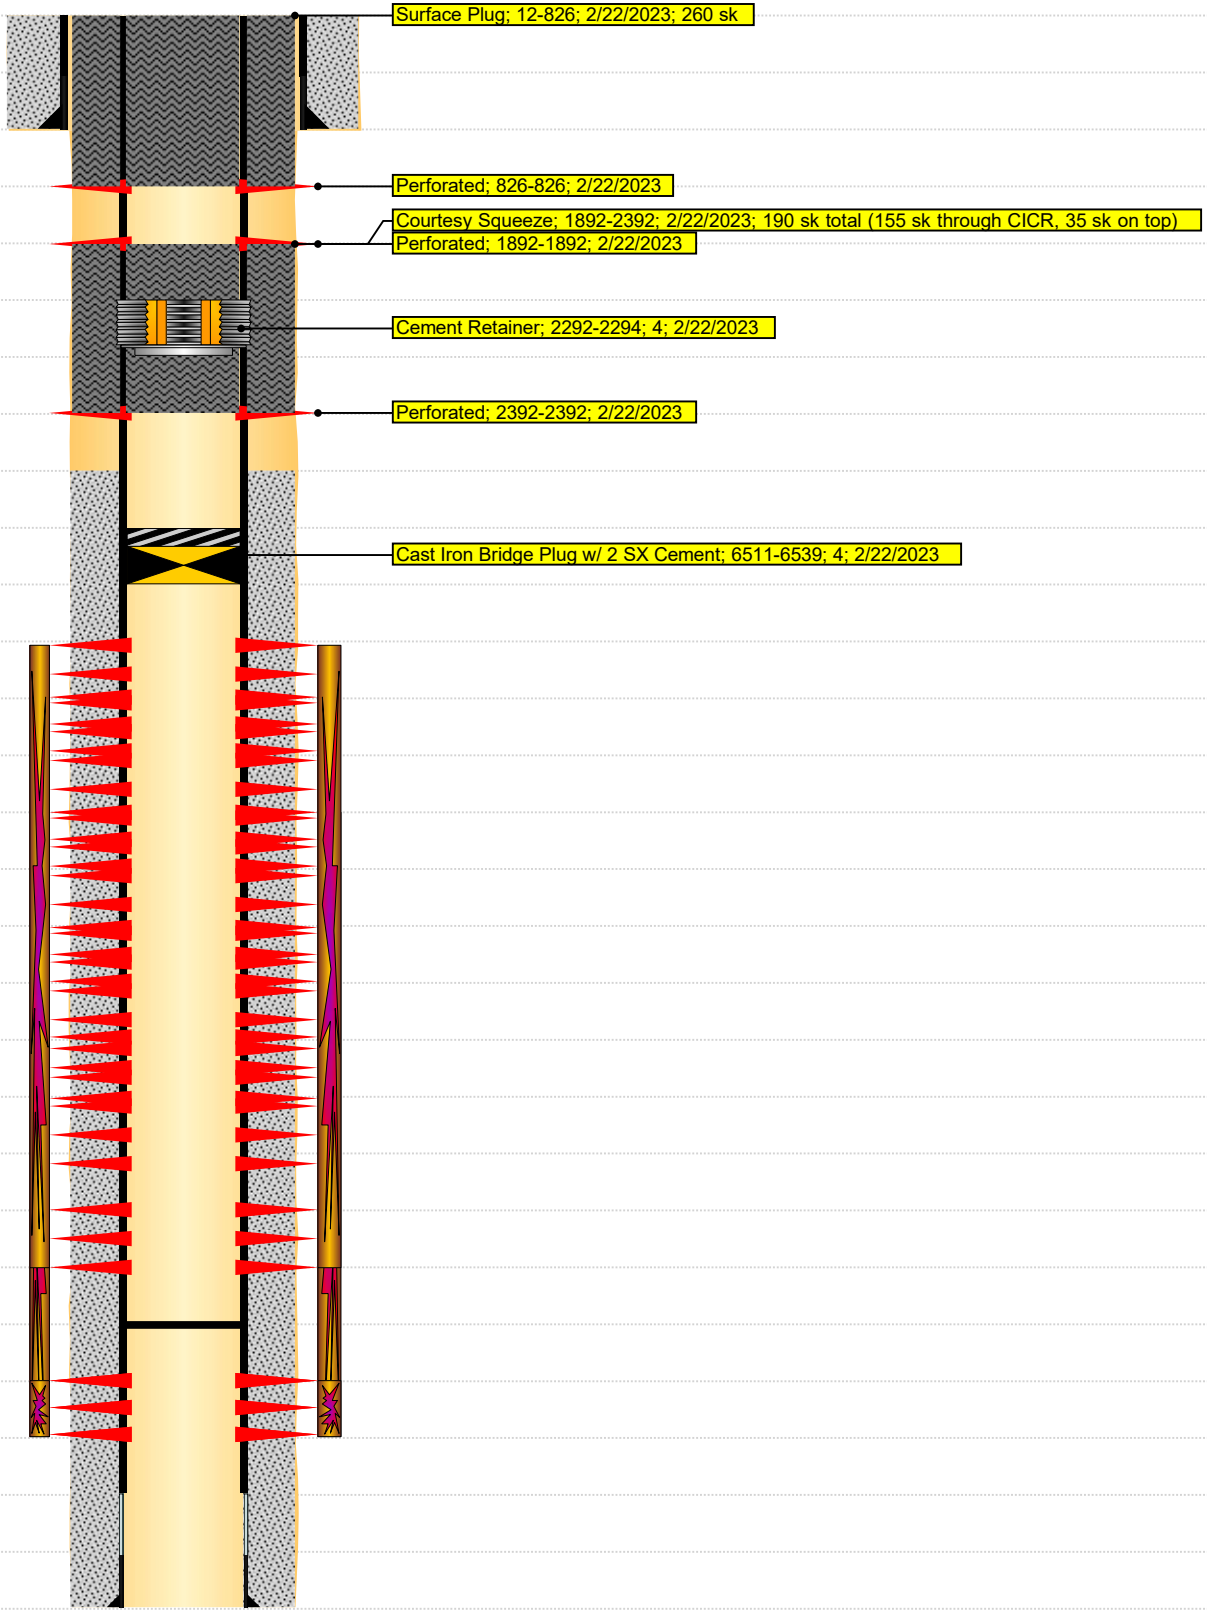

Surface Plug; 12-826; 2/22/2023; 260 sk

Perforated; 826-826; 2/22/2023

Courtesy Squeeze; 1892-2392; 2/22/2023; 190 sk total (155 sk through CICR, 35 sk on top)

Perforated; 1892-1892; 2/22/2023

Cement Retainer; 2292-2294; 4; 2/22/2023

Perforated; 2392-2392; 2/22/2023

Cast Iron Bridge Plug w/ 2 SX Cement; 6511-6539; 4; 2/22/2023