



R:\Projects\1083-0003-GSH - DJ Basin\CAD\18896- Anderson UP 32-9A-UP O SA Facility\FIGURE 2 - GROUNDWATER ELEVATION CONTOUR MAP.dwg Aug 18, 2023 - 8:01am CAITLIN.NIETEN

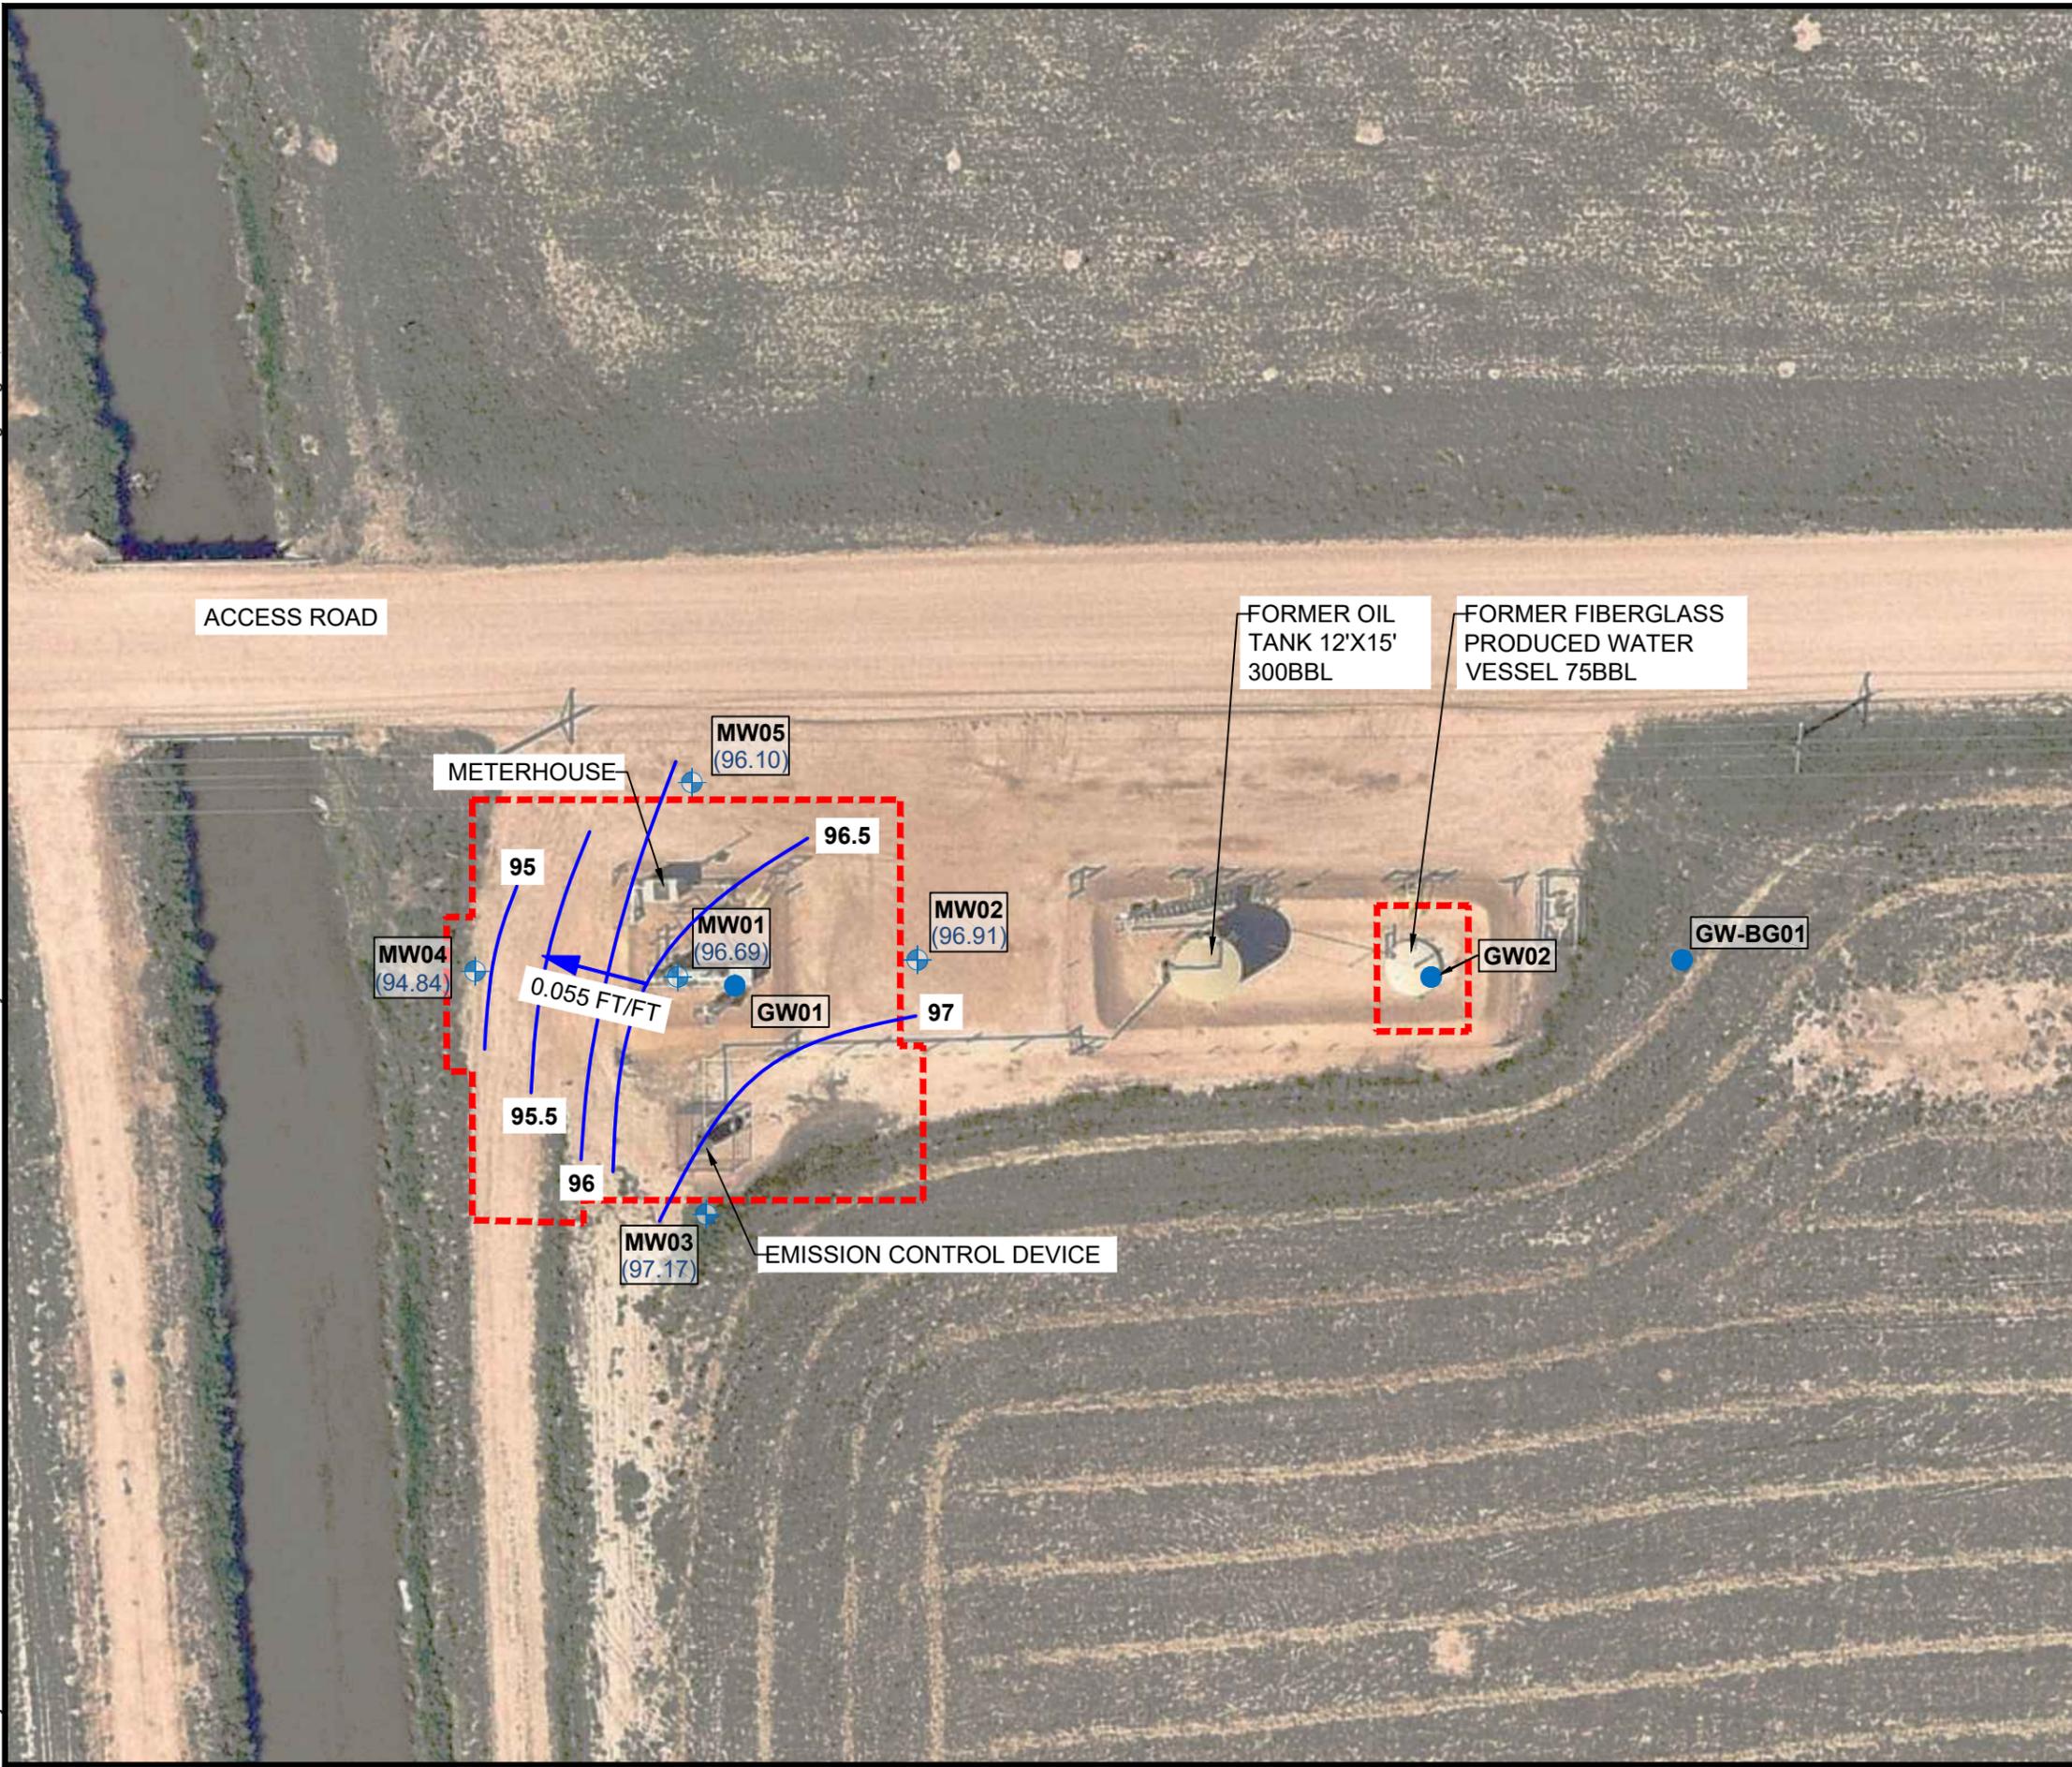

**LEGEND**

-  GROUNDWATER MONITORING WELL LOCATION
-  GROUNDWATER SAMPLE LOCATION
-  FINAL EXTENT OF EXCAVATIONS
-  GROUNDWATER ELEVATION CONTOUR (DASHED WHERE INFERRED)
-  GROUNDWATER FLOW DIRECTION AND GRADIENT (FT/FT)
-  (96.39) RELATIVE GROUNDWATER ELEVATION (FT AMSL)

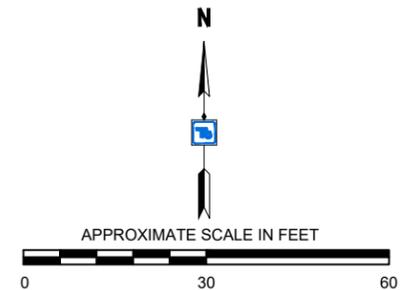

**NOTES:**

1. IMAGE SOURCE: NEARMAP, 2018.
  2. ALL LOCATIONS ARE APPROXIMATE.
  3. INFRASTRUCTURE SHOWN ON FIGURE IS NO LONGER PRESENT.
- NO WARRANTY IS MADE BY TETRA TECH AS TO ACCURACY, RELIABILITY, OR COMPLETENESS OF THESE DATA. THIS INFORMATION MAY NOT MEET NATIONAL MAP ACCURACY STANDARDS. THIS PRODUCT WAS DEVELOPED ELECTRONICALLY AND MAY BE UPDATED WITHOUT NOTIFICATION. REPRODUCTION MAY RESULT IN A LOSS OF SCALE AND OR INFORMATION.

**GROUNDWATER ELEVATION CONTOUR MAP (05/22/23)**

ANDERSON UP 32-9A-UP O SA

WELD COUNTY, CO



**TETRA TECH**

PROJECT NUMBER	APPROVED BY	DRAWN BY	DATE	FIGURE
1083-0003	CL	CN	AUGUST 2023	<b>2</b>