



DITTMER PAD ACCESS ROAD MAP

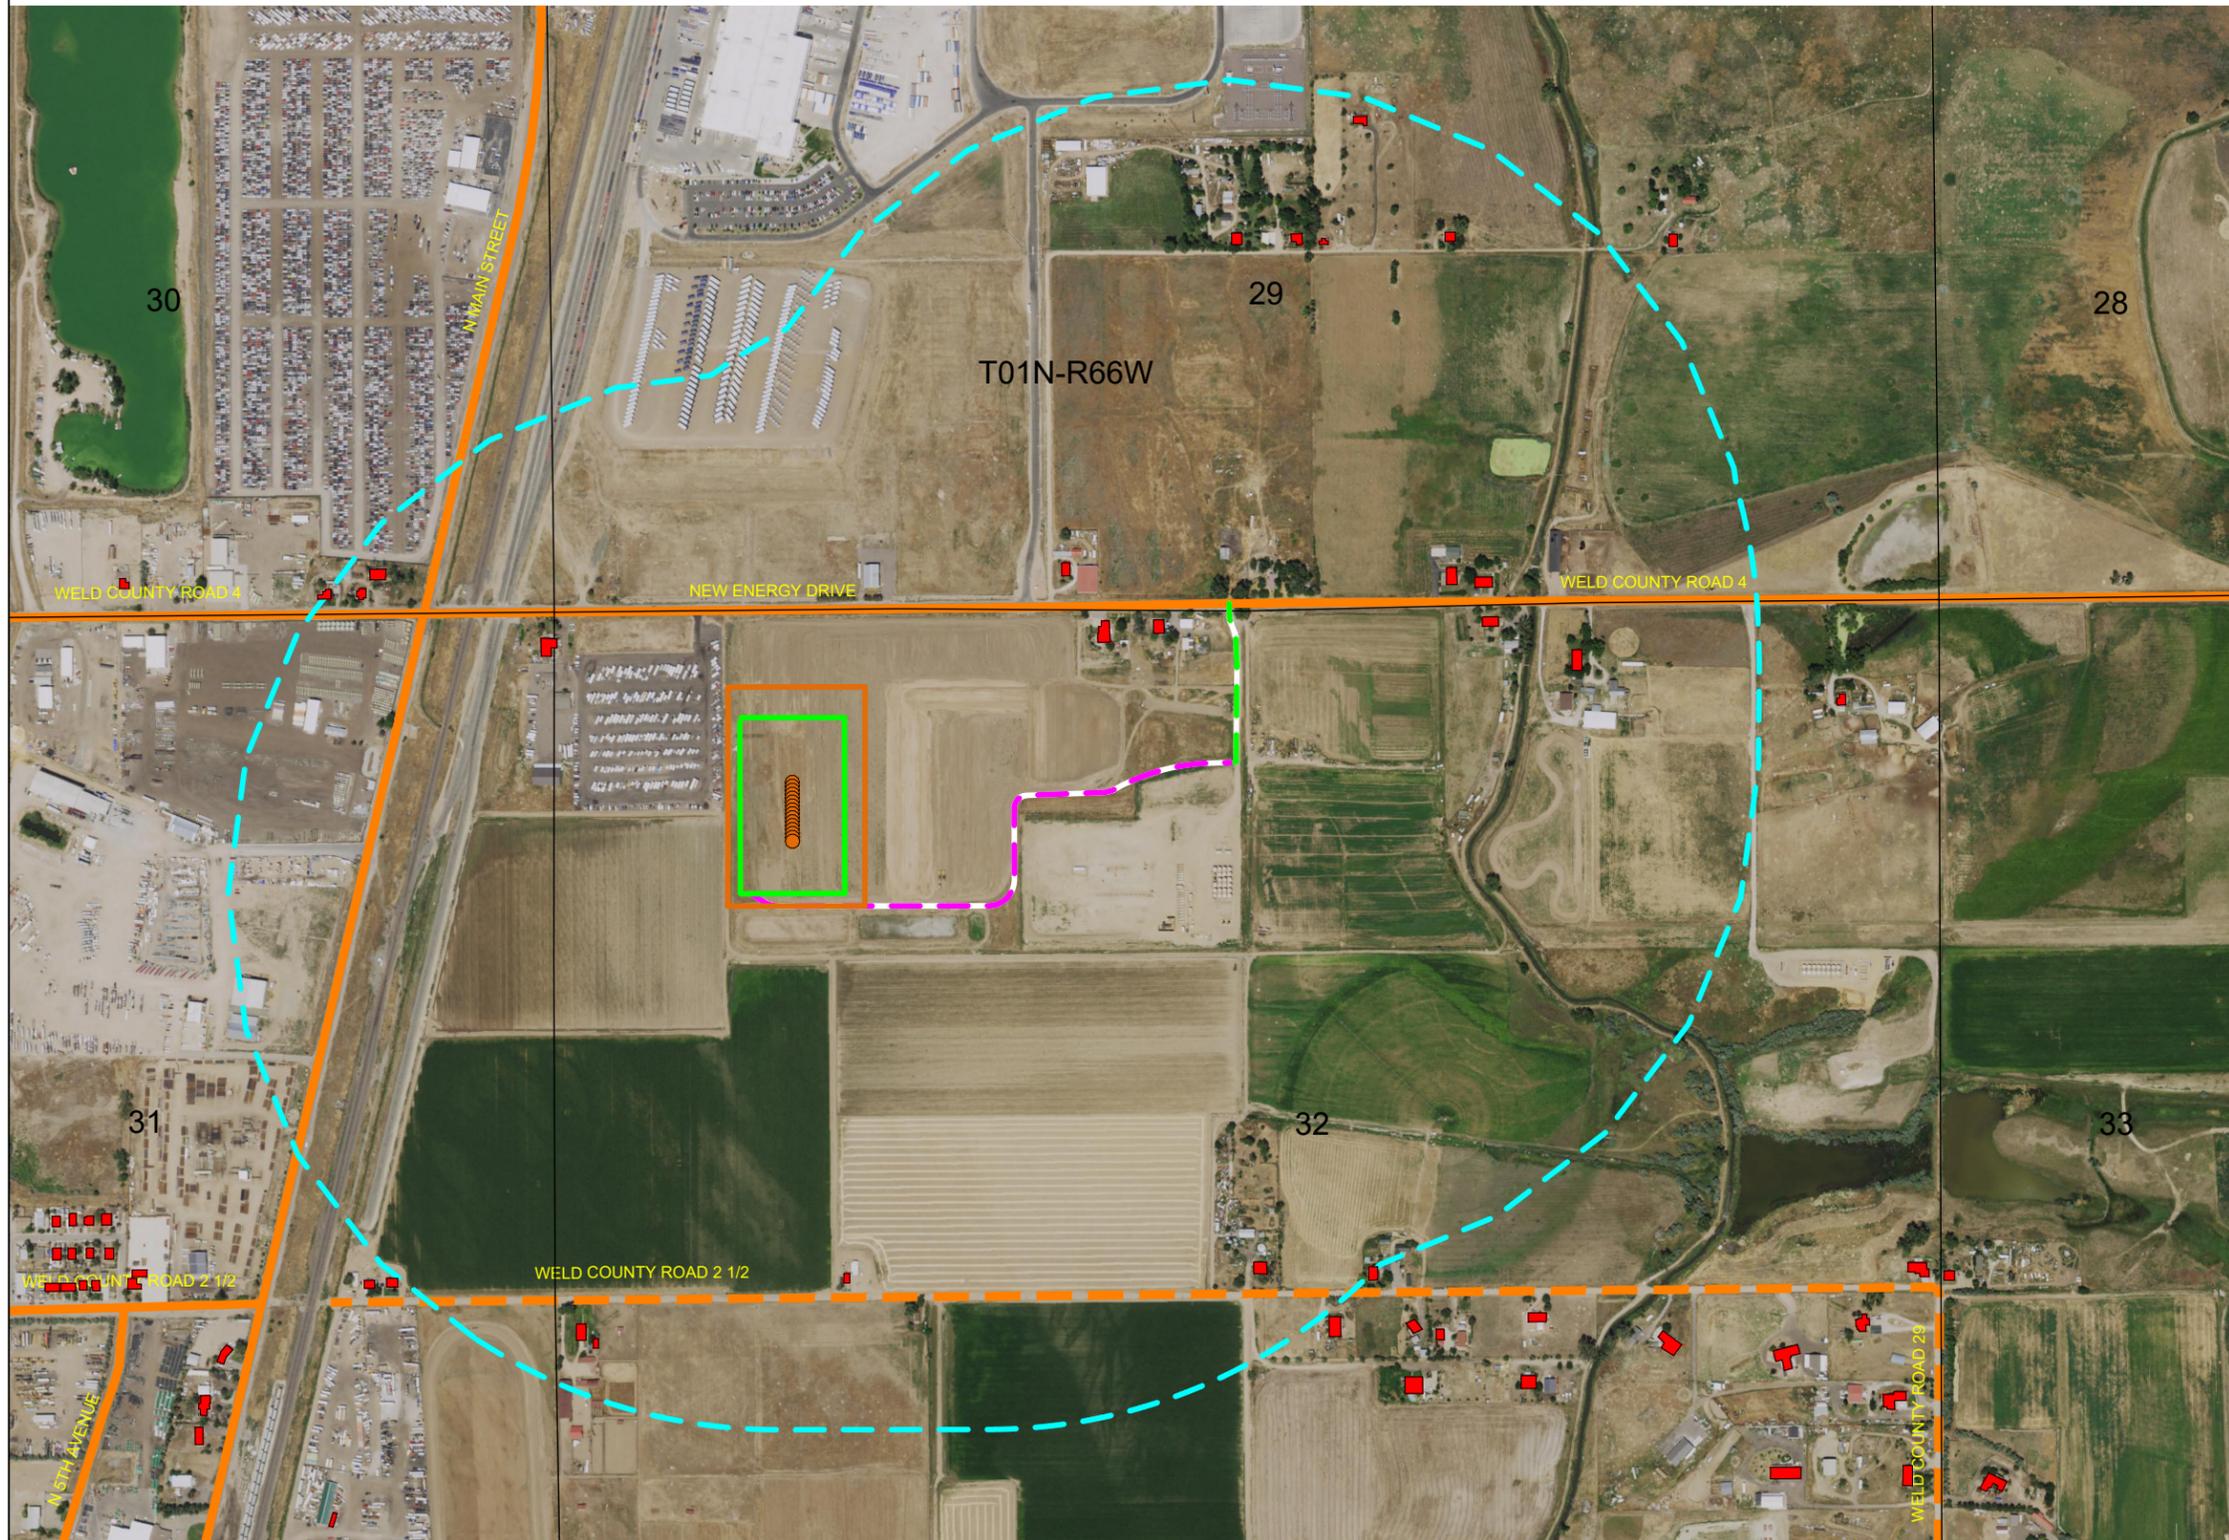

RESIDENTIAL BUILDING UNITS: (WITHIN 2000' ACCESS ROAD BUFFER)	
RESIDENTIAL BUILDING UNITS:	21
HIGH OCCUPANCY BUILDING UNITS:	0
SCHOOLS:	0
CHILD CARE CENTERS:	0

ACCESS ROAD LENGTH:	
PROPOSED ACCESS ROAD LENGTH:	±1,798'
EXISTING ACCESS ROAD LENGTH:	±617'

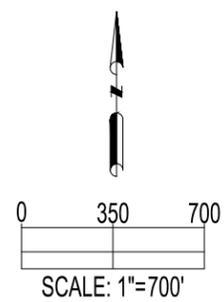

DISCLAIMER:
THIS PLOT DOES NOT REPRESENT A MONUMENTED LAND SURVEY AND SHOULD NOT BE RELIED UPON TO DETERMINE BOUNDARY LINES.
PROPERTY OWNERSHIP OR OTHER PROPERTY INTERESTS, PARCEL LINES, IF DEPICTED HAVE NOT BEEN FIELD VERIFIED AND MAY BE BASED
UPON PUBLICLY AVAILABLE DATA THAT ALSO HAS NOT BEEN INDEPENDENTLY VERIFIED.

8620 Wolff Court
Westminster, CO 80031
(303) 928-7128
www.ascentgeomatics.com

FIELD DATE: 10-13-22	DRAWING DATE: 01-20-23
DRAWN BY: HJL	CHECKED BY: CSG

SITE NAME:
DITTMER PAD
SURFACE LOCATION:
NW 1/4 NW 1/4 SEC. 32, T1N, R66W, 6TH P.M.
WELD COUNTY, COLORADO

DATA SOURCE:
AERIAL IMAGERY: NAIP 2021

PUBLICLY AVAILABLE DATA SOURCES HAVE NOT
BEEN INDEPENDENTLY VERIFIED BY ASCENT.

LEGEND:			
	= PROPOSED WELL		= RESIDENTIAL BUILDING UNIT
	= PUBLIC ROAD - GRAVEL		= 2000' ACCESS ROAD BUFFER
	= PUBLIC ROAD - PAVED		= PROPOSED ACCESS ROAD
	= SECTION LINE		= OIL & GAS LOCATION
	= WORKING PAD SURFACE		

PREPARED FOR: