


BOOMHOG 8-59 3 PAD  
MULTI-WELL PLAN

NOTES:

- 1. THIS FIELD SURVEY CONFORMS TO THE MINIMUM STANDARDS SET BY THE COGCC, RULE NO. 215
- 2. FIELD VERIFICATION OF MONUMENTS COMPLETED WITHIN 1 YEAR OF SIGNATURE DATE, UNLESS OTHERWISE NOTED.

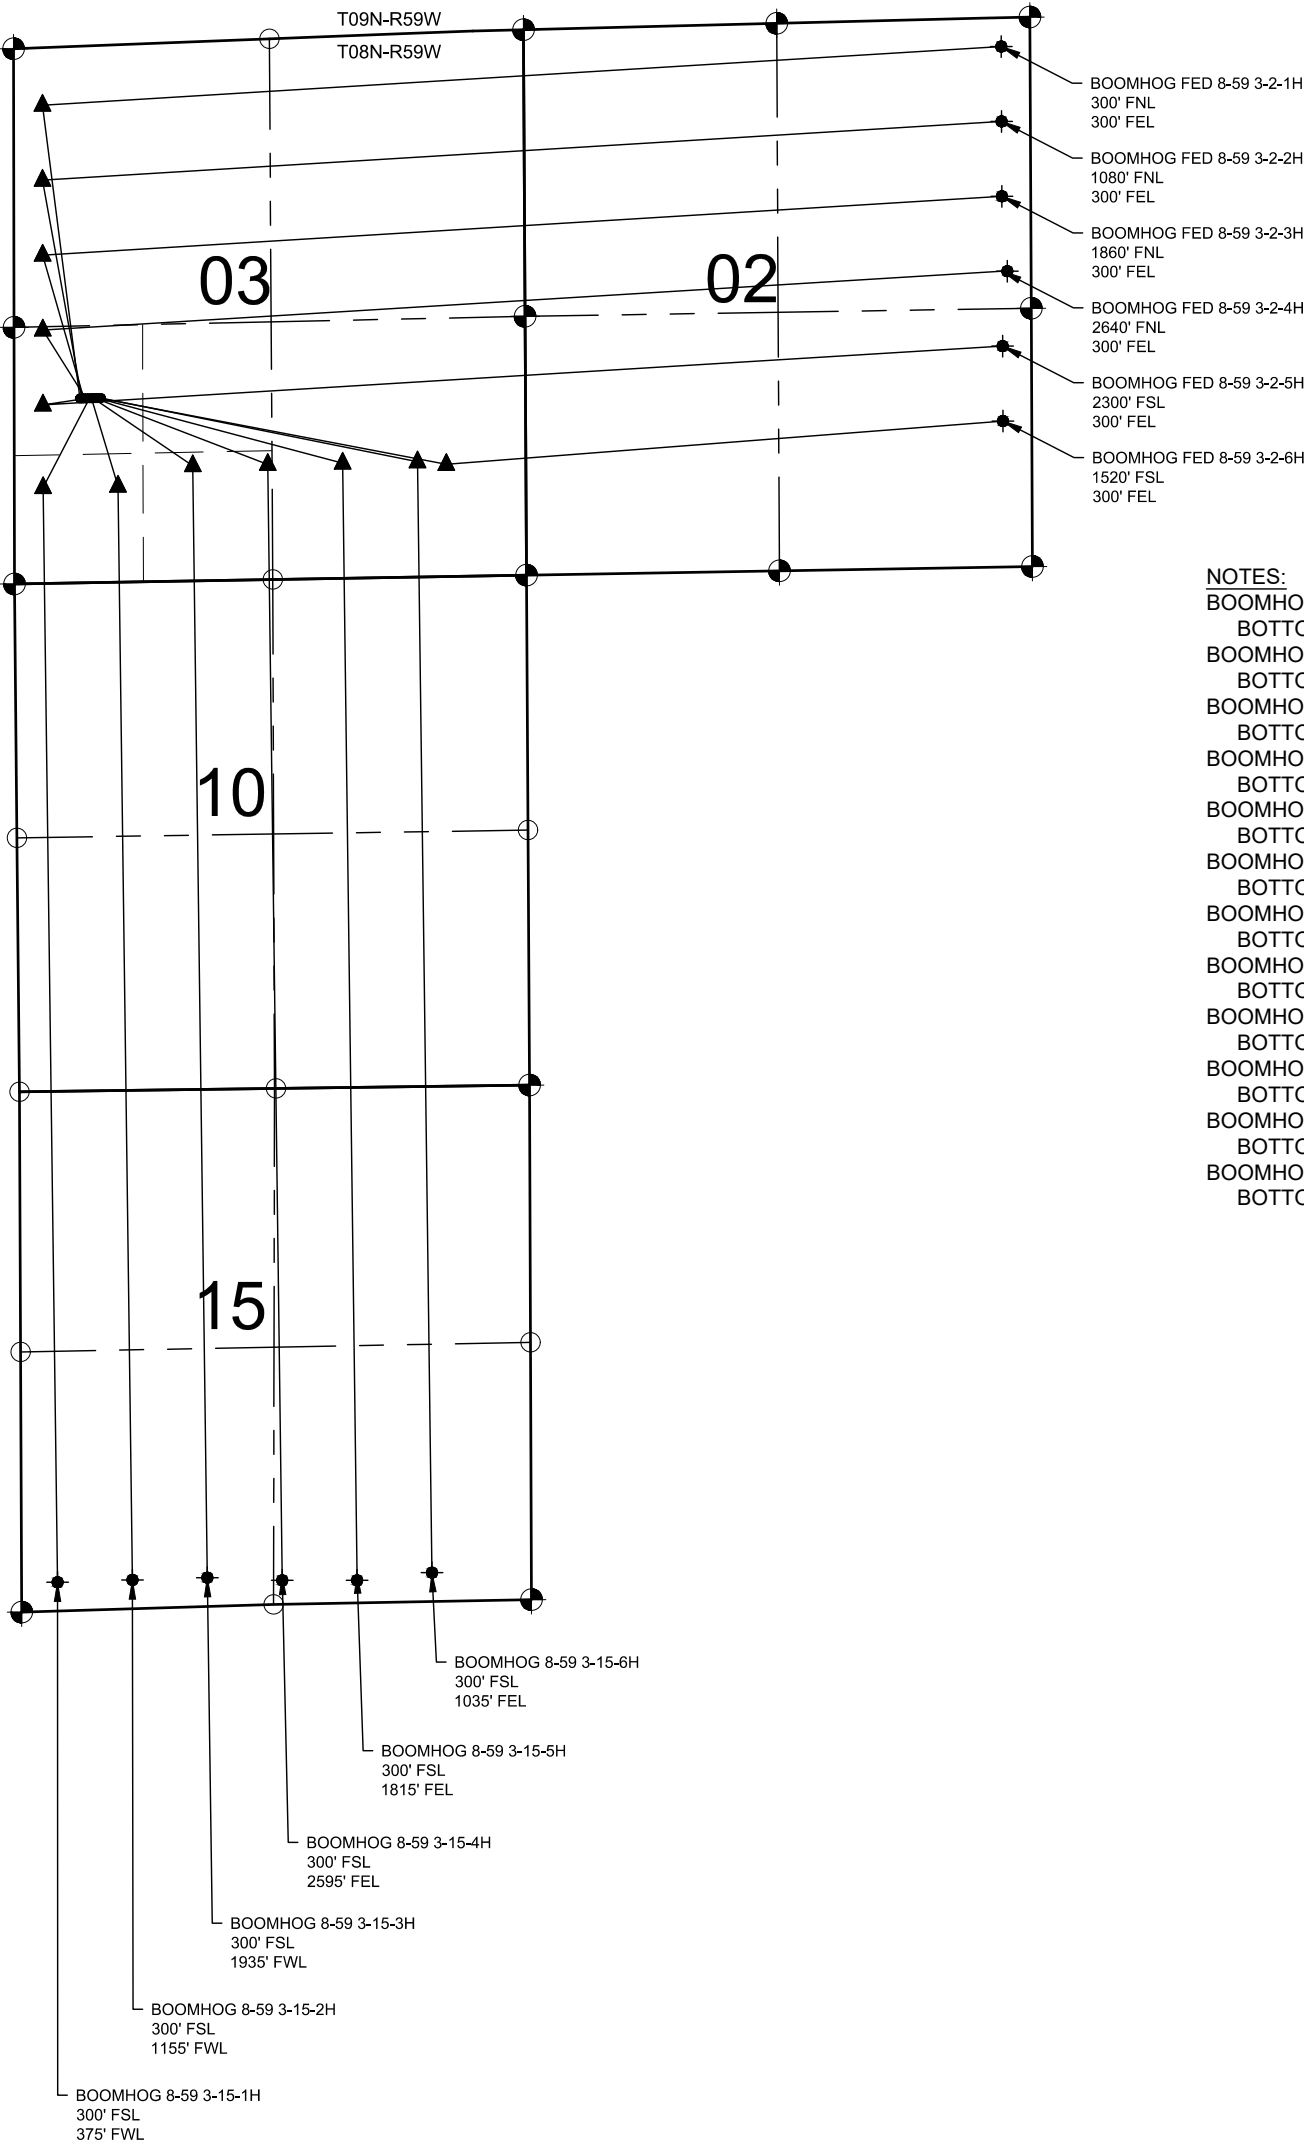

NOTES:

- BOOMHOG FED 8-59 3-2-1H TO BE AT 1921' FSL & 685' FWL. BOTTOM HOLE AT 300' FNL & 300' FEL, SEC. 02.
- BOOMHOG FED 8-59 3-2-2H TO BE AT 1921' FSL & 705' FWL. BOTTOM HOLE AT 1080' FNL & 300' FEL, SEC. 02.
- BOOMHOG FED 8-59 3-2-3H TO BE AT 1921' FSL & 725' FWL. BOTTOM HOLE AT 1860' FNL & 300' FEL, SEC. 02.
- BOOMHOG FED 8-59 3-2-4H TO BE AT 1921' FSL & 745' FWL. BOTTOM HOLE AT 2640' FNL & 300' FEL, SEC. 02.
- BOOMHOG FED 8-59 3-2-5H TO BE AT 1921' FSL & 765' FWL. BOTTOM HOLE AT 2300' FSL & 300' FEL, SEC. 02.
- BOOMHOG FED 8-59 3-2-6H TO BE AT 1921' FSL & 885' FWL. BOTTOM HOLE AT 1520' FSL & 300' FEL, SEC. 02.
- BOOMHOG 8-59 3-15-1H TO BE AT 1921' FSL & 785' FWL. BOTTOM HOLE AT 300' FSL & 375' FWL, SEC. 15.
- BOOMHOG 8-59 3-15-2H TO BE AT 1921' FSL & 805' FWL. BOTTOM HOLE AT 300' FSL & 1155' FWL, SEC. 15.
- BOOMHOG 8-59 3-15-3H TO BE AT 1921' FSL & 825' FWL. BOTTOM HOLE AT 300' FSL & 1935' FWL, SEC. 15.
- BOOMHOG 8-59 3-15-4H TO BE AT 1921' FSL & 845' FWL. BOTTOM HOLE AT 300' FSL & 2595' FEL, SEC. 15.
- BOOMHOG 8-59 3-15-5H TO BE AT 1921' FSL & 865' FWL. BOTTOM HOLE AT 300' FSL & 1815' FEL, SEC. 15.
- BOOMHOG 8-59 3-15-6H TO BE AT 1921' FSL & 905' FWL. BOTTOM HOLE AT 300' FSL & 1035' FEL, SEC. 15.

LEGEND

- EXISTING MONUMENT
- CALCULATED POSITION
- PROPOSED WELL
- BOTTOM HOLE
- LANDING POINT

