



Proposed P&A WBD


Well Name: ROUSE USX AB31-02

Land, Original Hole, 9/25/2023 8:39:58 AM

Vertical schematic (proposed)

MD (ftKB)

-177.6
12.1
12.6
13.1
307.9
602.7
603.2
603.7
624.8
646.0
646.5
647.0
654.0
661.1
663.5
666.0
1,573.5
2,481.0
2,531.0
2,581.0
2,582.0
2,583.0
4,678.0
6,773.0
6,773.9
6,774.9
6,786.9
6,798.9
6,806.1
6,813.3
6,957.2
7,101.0
7,102.0
7,103.0
7,105.8
7,108.6
7,119.3
7,129.9
7,140.4
7,150.9
7,157.5
7,164.0
7,223.6
7,283.1
7,290.8
7,298.6
7,299.0
7,299.5
7,307.1
7,314.6
7,315.3
7,315.9
7,506.8

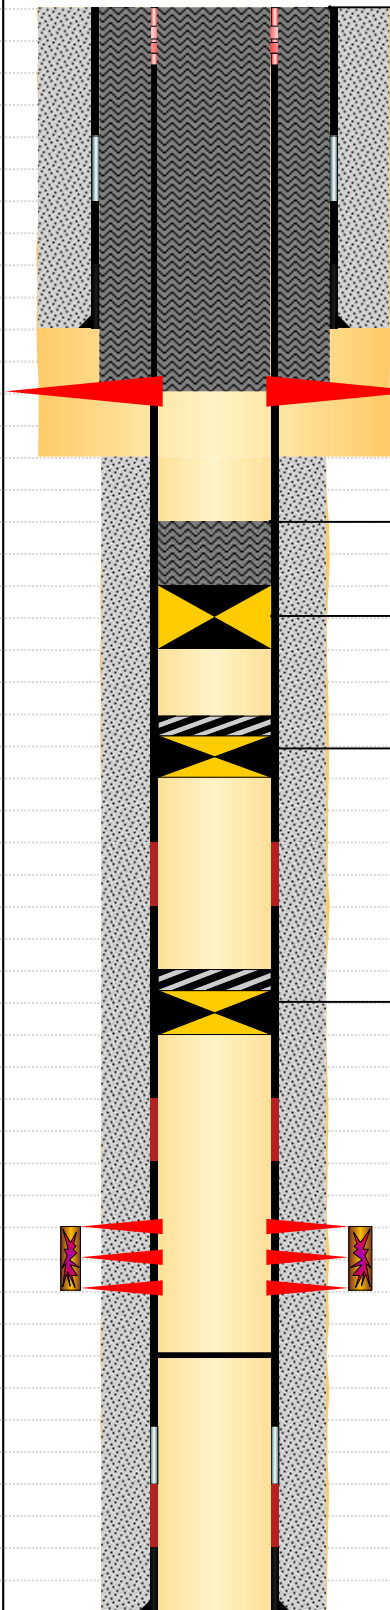

Balanced Plug (Tubing and Annulus): 12-661; 9/13/2023

Perforated: 661-661; 9/13/2023

Cement Plug: 2481-2581; 9/13/2023

Cast Iron Bridge Plug: 2581-2583; 4; 9/13/2023

Cast Iron Bridge Plug w/ Z SX Cement: 6773-6775; 4; 9/13/2023

Cast Iron Bridge Plug w/ Z SX Cement: 7101-7103; 4; 3/28/2013