



# ACCESS ROAD MAP WASHINGTON PAD

NW1/4 SE1/4 SEC. 10, T1S, R68W, 6TH P.M.

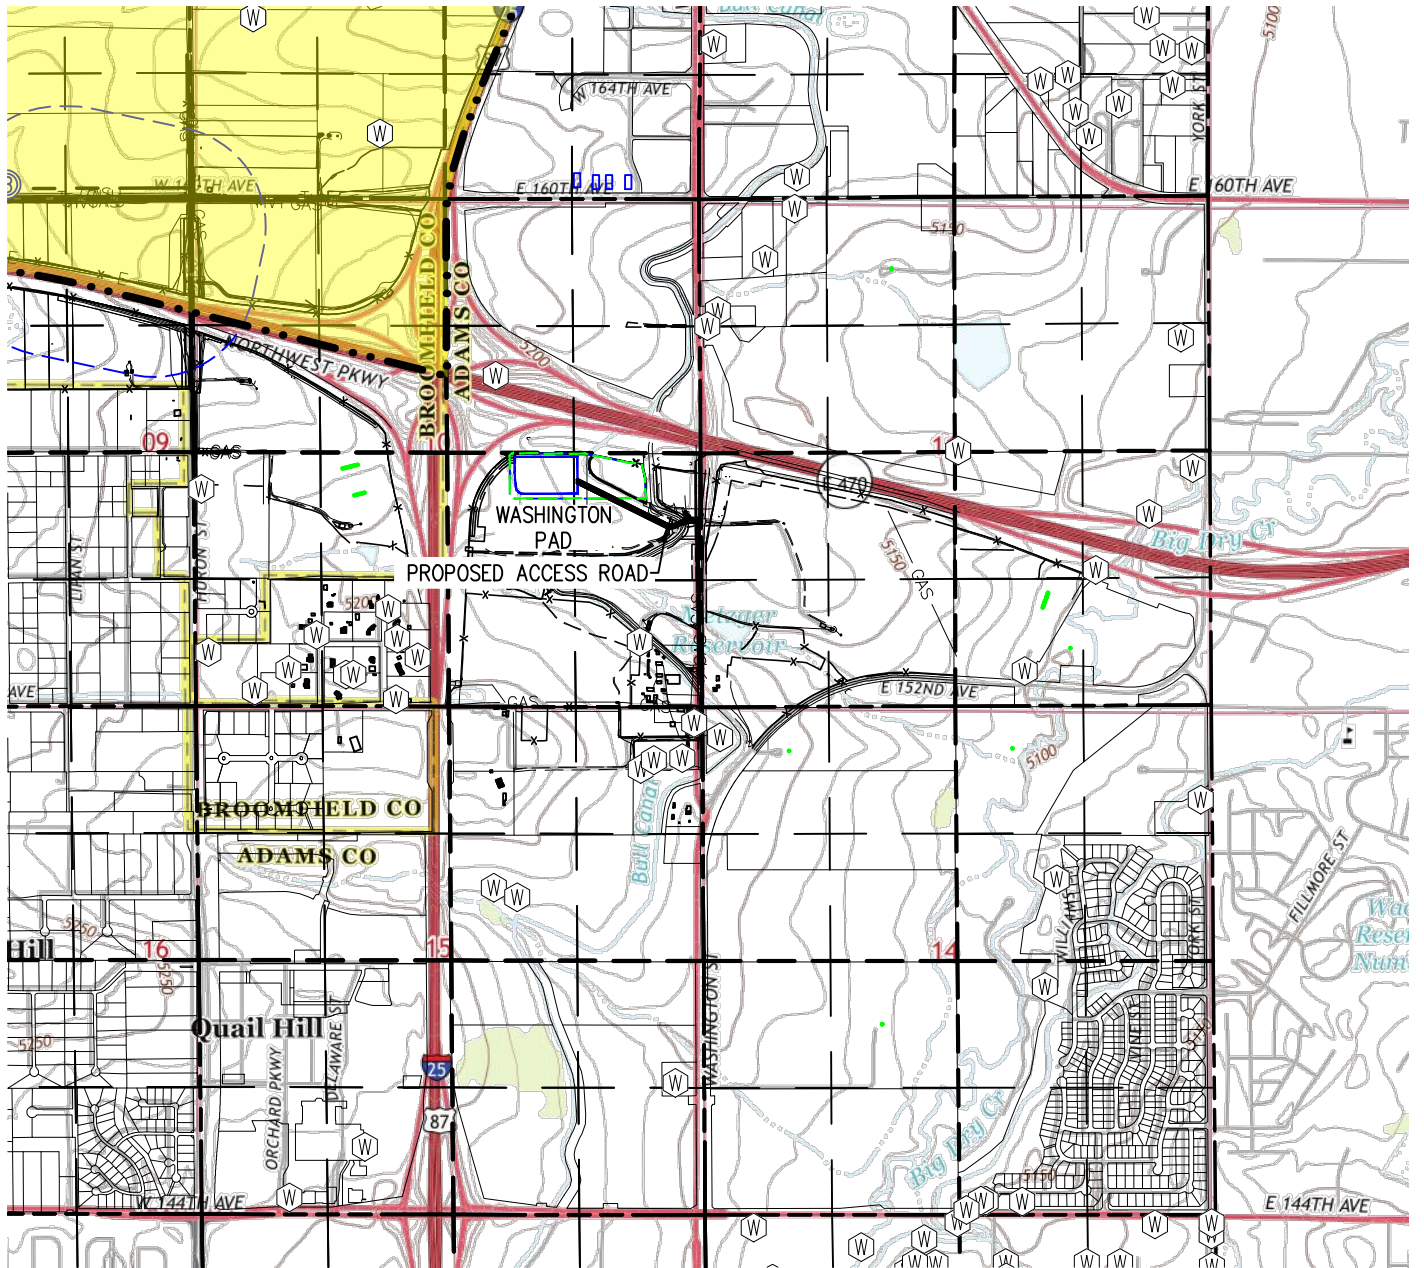

FROM THORNTON, CO:  
 BEGIN AT CIVIC CENTER DRIVE AND EAST THORNTON PARKWAY,  
 START OUT GOING SOUTHWEST ON E THORNTON PKWY.  
 THEN 0.14 MILES  
 MERGE ONTO I-25 N/US-87 NORTH TOWARD CHEYENNE.  
 THEN 5.83 MILES  
 TAKE THE 144TH AVENUE EXIT, EXIT 226.  
 THEN 0.35 MILES  
 KEEP RIGHT TO TAKE THE RAMP TOWARD THORNTON.  
 THEN 0.03 MILES  
 MERGE ONTO EAST 144TH AVE.  
 THEN 0.44 MILES  
 TURN LEFT ONTO WASHINGTON ST.  
 THEN 0.80 MILES  
 TURN LEFT TO STAY ON WASHINGTON ST.  
 THEN 0.58 MILES  
 TURN LEFT ONTO DRIVEWAY.  
 THEN 0.27 MILES TO PAD SITE.  
 TOTAL DISTANCE FROM THORNTON, CO TO PROPOSED WELL PAD LOCATION IS ±8.4 MILES

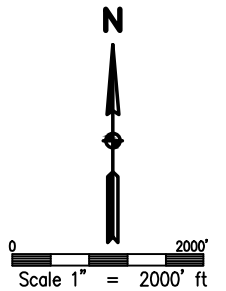


DRAWN BY JDD	CHECKED BY AAD
INITIAL SUBMITTAL 07/26/2022	REVISED 11/02/2022
DRAWING SIZE 8.5" X 11"	
JOB NO. EXT01568W10-02	
SHEET 1 OF 1	

**BASELINE**  
 Engineering - Planning - Surveying

4007 S. LINCOLN AVENUE SUITE 405 • LOVELAND, COLORADO 80537  
 P: 970.363.7600 • F: 970.363.7601 • www.baselinecorp.com

M:\co - Well Head Staking\EXT01568W10-02 (WASHINGTON W)\Drawings\EXT01568W10-02 (WASHINGTON W) - 2A.dwg, 8/30/2023 8:56:08 AM, Jay Davis

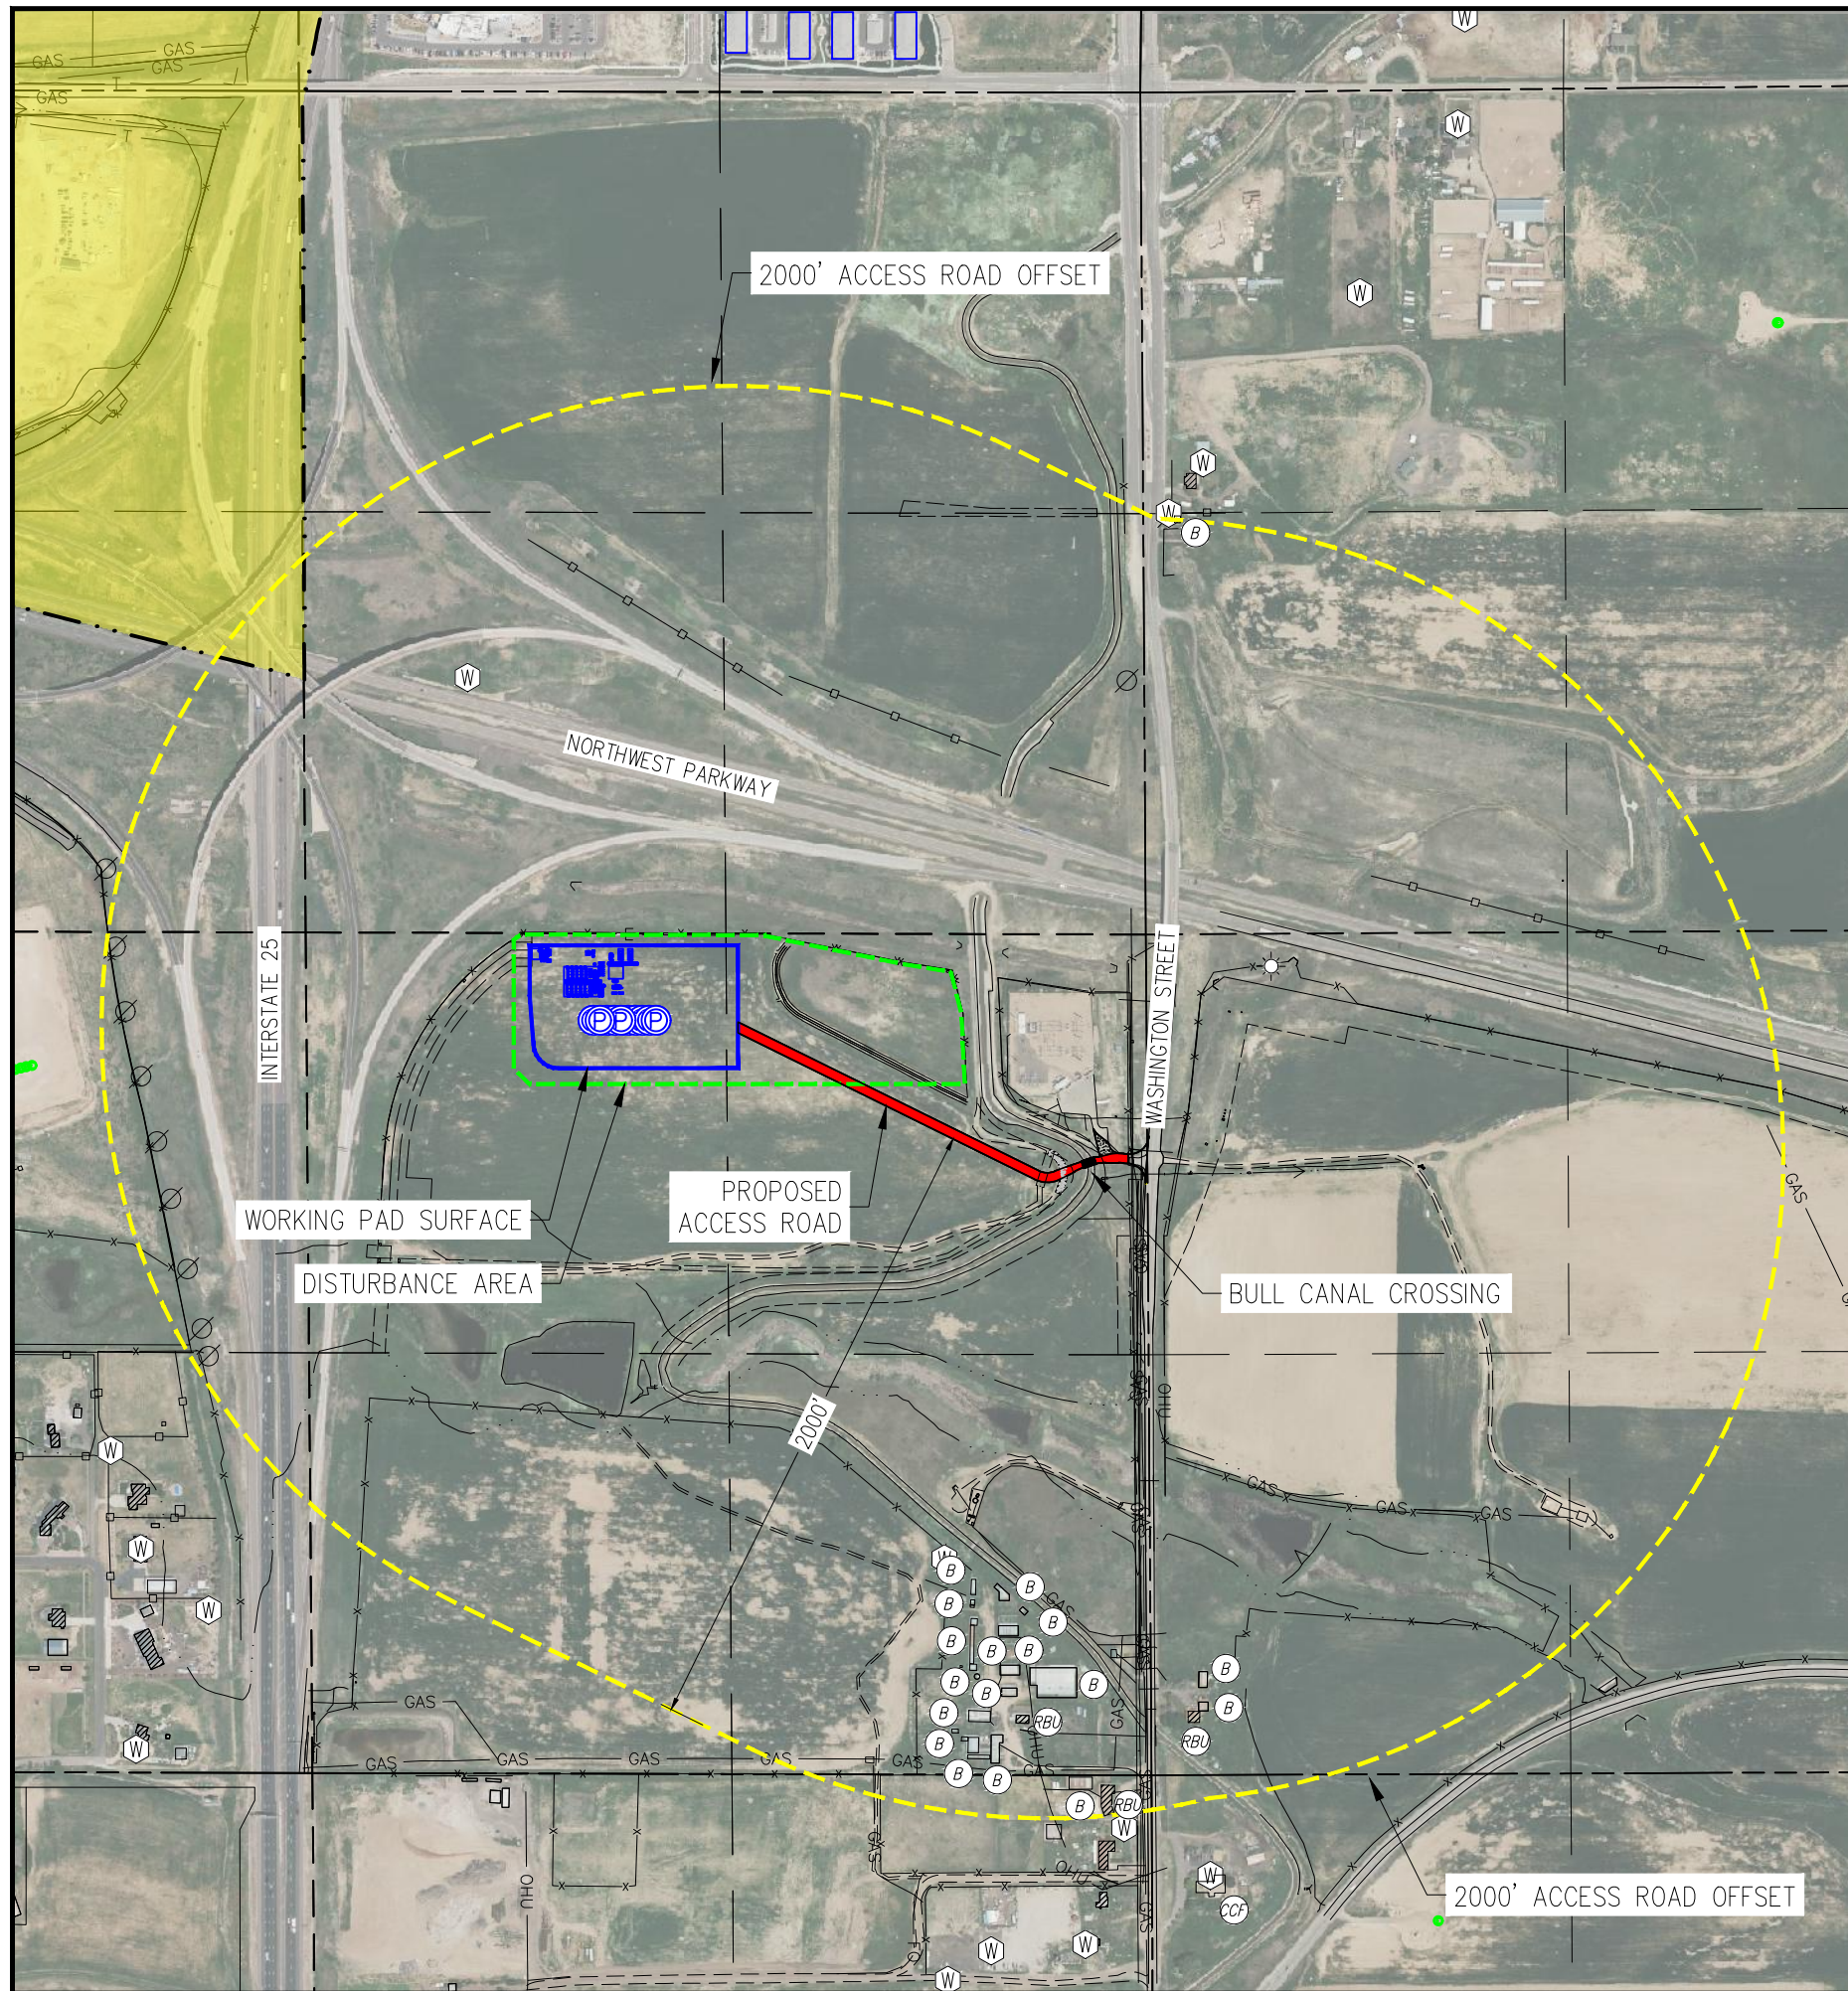

ACCESS ROAD 2000' OFFSET MAP  
**WASHINGTON PAD**  
 NW1/4 SE1/4 SEC. 10, T1S, R68W, 6TH P.M.

THE FARMERS RESERVOIR AND IRRIGATION COMPANY (FRICO)

1.5 PROJECTS AND PLANS REQUIRING REVIEW

1.5.1 ON FRICO PROPERTY







PROJECTS OR DEVELOPMENT THAT DIRECTLY OR INDIRECTLY AFFECTS ANY FRICO PROPERTY OR FACILITIES BY BEING CONSTRUCTED ON, OVER OR UNDER FRICO PROPERTY MUST HAVE APPROPRIATE AGREEMENTS, PLANS, AND SPECIFICATIONS APPROVED BY FRICO PRIOR TO START OF CONSTRUCTION. IN GENERAL, AGREEMENTS ARE NOT EXECUTED UNTIL AFTER PLANS AND SPECIFICATIONS ARE APPROVED. THESE PROJECTS INCLUDE, BUT ARE NOT LIMITED TO:


1. OVERHEAD AND UNDERGROUND LINES OR PIPELINES, SUCH AS NATURAL GAS, PETROLEUM PRODUCTS, WATER, SEWAGE, OR COMPRESSED AIR PRESSURE PIPELINES; TELEPHONE AND TELECOMMUNICATION WIRES AND CABLES; ELECTRICAL POWER WIRES AND CABLES; AND SANITARY SEWERS, STORM SEWERS AND OTHER GRAVITYFLOW PIPELINES.
2. CROSSINGS OF RAILROADS OR SPURS, STREETS, ROADS, HIGHWAYS, TRAILS, MULTI-USE PATHS, AND SIMILAR FACILITIES.
3. RELOCATION OR OTHER CHANGES TO CANALS, DITCHES, AND ASSOCIATED STRUCTURES.
4. ANY OTHER MODIFICATION OF FRICO PROPERTY, FRICO FACILITIES, OR NEARBY PROPERTY THAT MAY IMPACT FRICO FACILITIES.

**STATUS:**


CURRENTLY IN REVIEW WITH THE FARMERS RESERVOIR AND IRRIGATION COMPANY.

**LEGEND**

-  WORKING PAD SURFACE
-  DISTURBANCE AREA
-  BUILDING
-  BUILDING UNIT
-  RESIDENTIAL BUILDING UNIT
-  CHILD CARE FACILITY

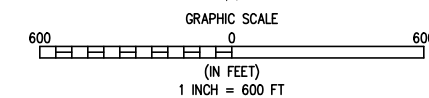

SURFACE LOCATION:  
 WASHINGTON N02-20-01  
 SEC.10, T1S, R68W  
 EXIST. ELEVATION = 5185.02  
 PROP. ELEVATION = 5182.65  
 PDOP = 1.4  
 LATITUDE = 39.978580°  
 LONGITUDE = -104.984548°  
 2368' FSL, 1740', FEL  
 DATE: 02/25/2022  
 OPERATOR: DANNY TUCKER



Engineering • Planning • Surveying

12 W RABEY DRIVE, SUITE 210 • GOLDEN, COLORADO 80403

P: 303.402.6869 • F: 303.402.6869 • WWW.BASELINE.COM

DESIGNED BY	DATE	PREPARED BY	DATE	REVISION DESCRIPTION
JDD				
JDD				
AAD				

EXTRACTION OIL & GAS

WASHINGTON PAD

CITY OF THORNTON

SOUTHEAST QUARTER OF SECTION 10, TOWNSHIP 1 SOUTH, RANGE 68 WEST

ACCESS ROAD 2000' OFFSET MAP

INITIAL SUBMITTAL	07/26/2022
DRAWING SIZE	11" X 17"
SURVEY FIRM	BASELINE
SURVEY DATE	02/25/2022
JOB NO.	EXT01568W10-02
DRAWING NAME	EXT01568W10-02 (WASHINGTON W)
SHEET	1 OF 1