
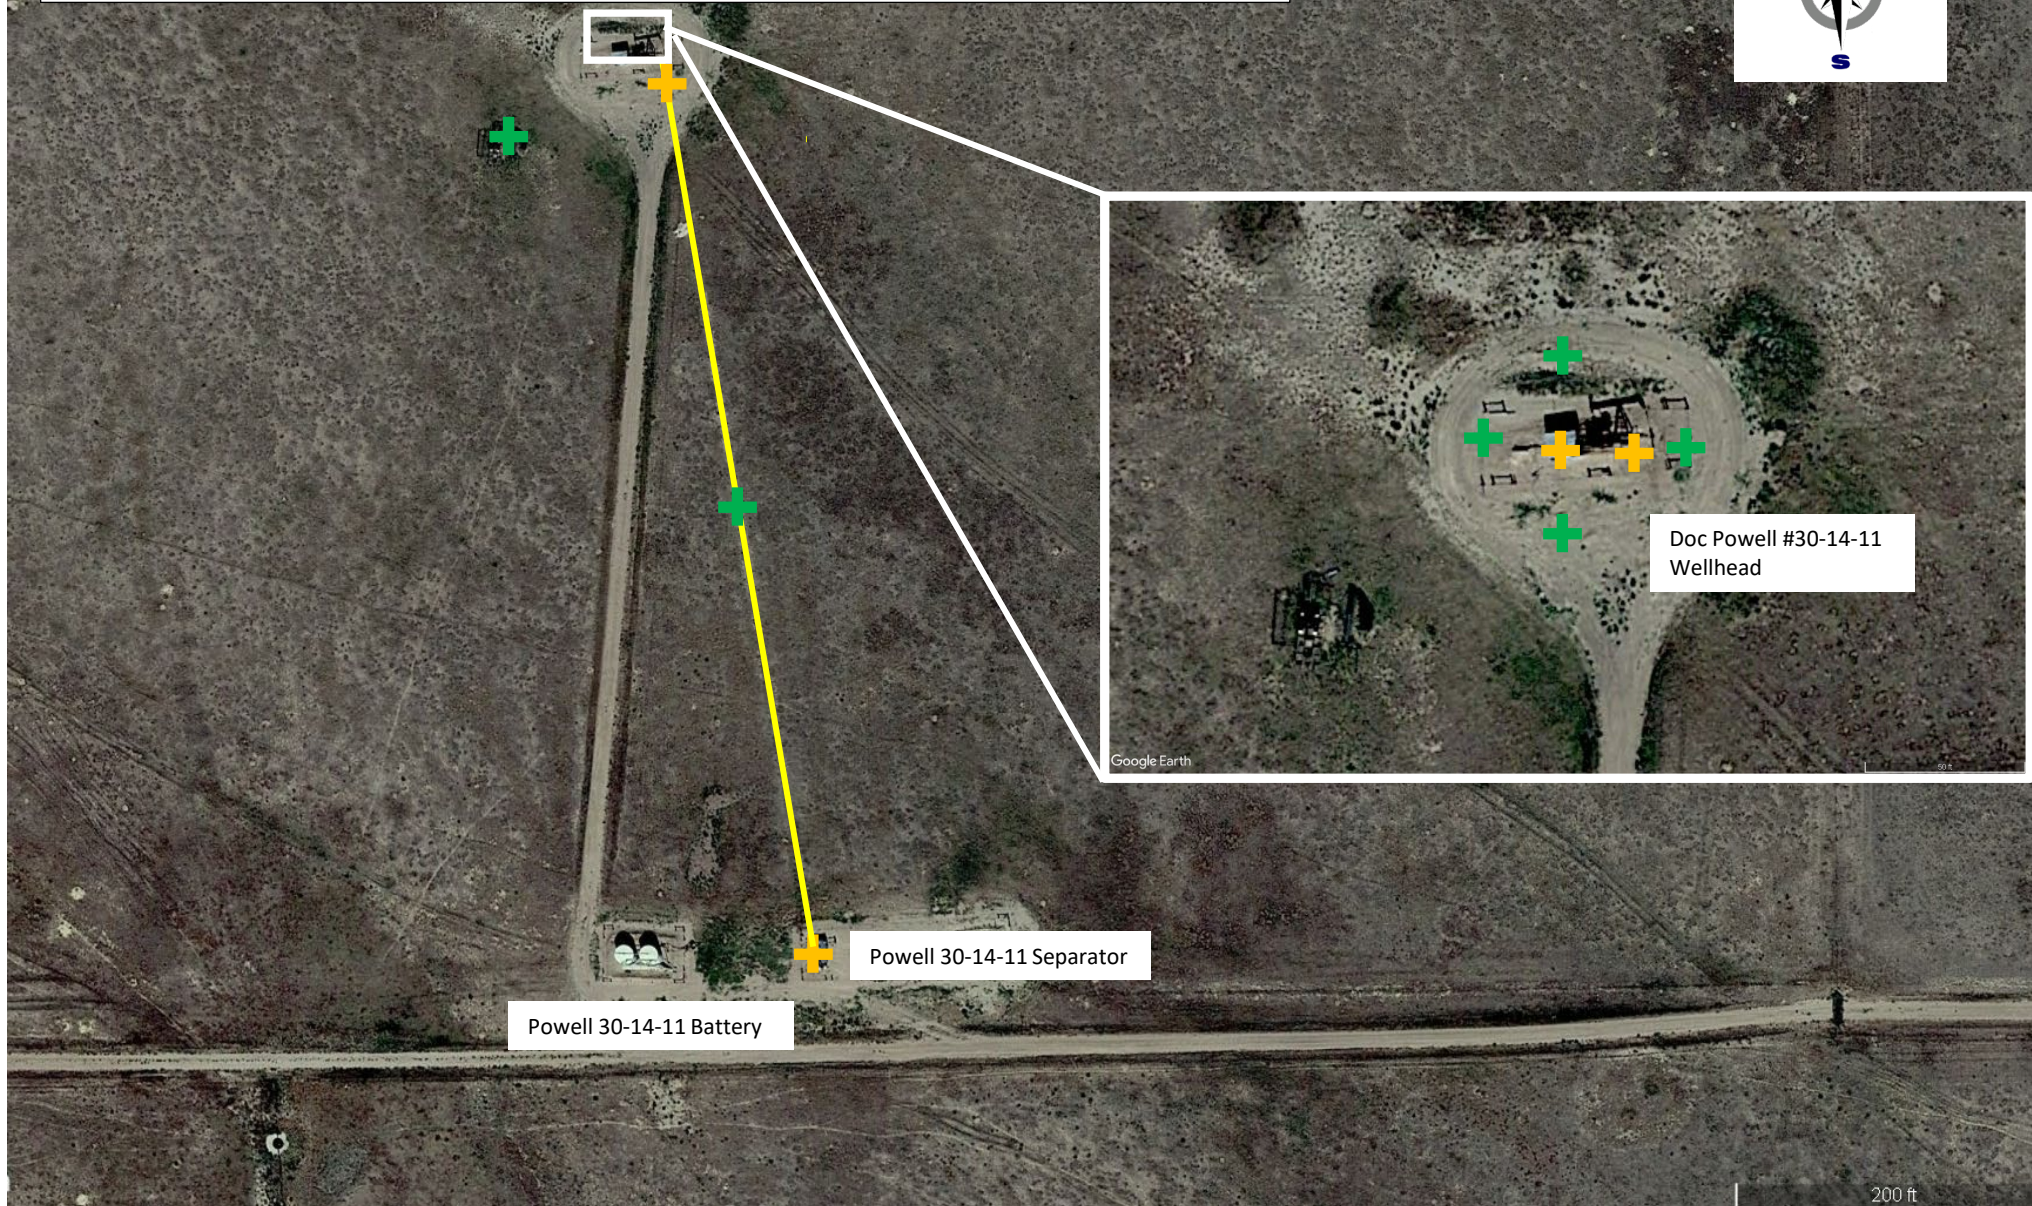



- + Field Screening and Laboratory Sample (Approximate)
- + Field Screening Sample (Approximate)
- Flowline Alignment (Inferred from COGIS records)

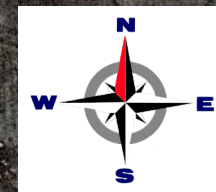

Project No:	Proposed Sampling Locations Doc Powell #30-14-11 Wellhead and Flowline SESW Sec. 30 8N60W 6 PM	 1843 Sunlight Dr. Longmont, CO 80504 303.378.4036	FIGURE
Drawn By: RF			1
Date: 10/25/2023			