


- + Field Screening and Laboratory Sample (Approximate)
- + Field Screening Sample (Approximate)
- Flowline Alignment (Inferred from COGIS records)

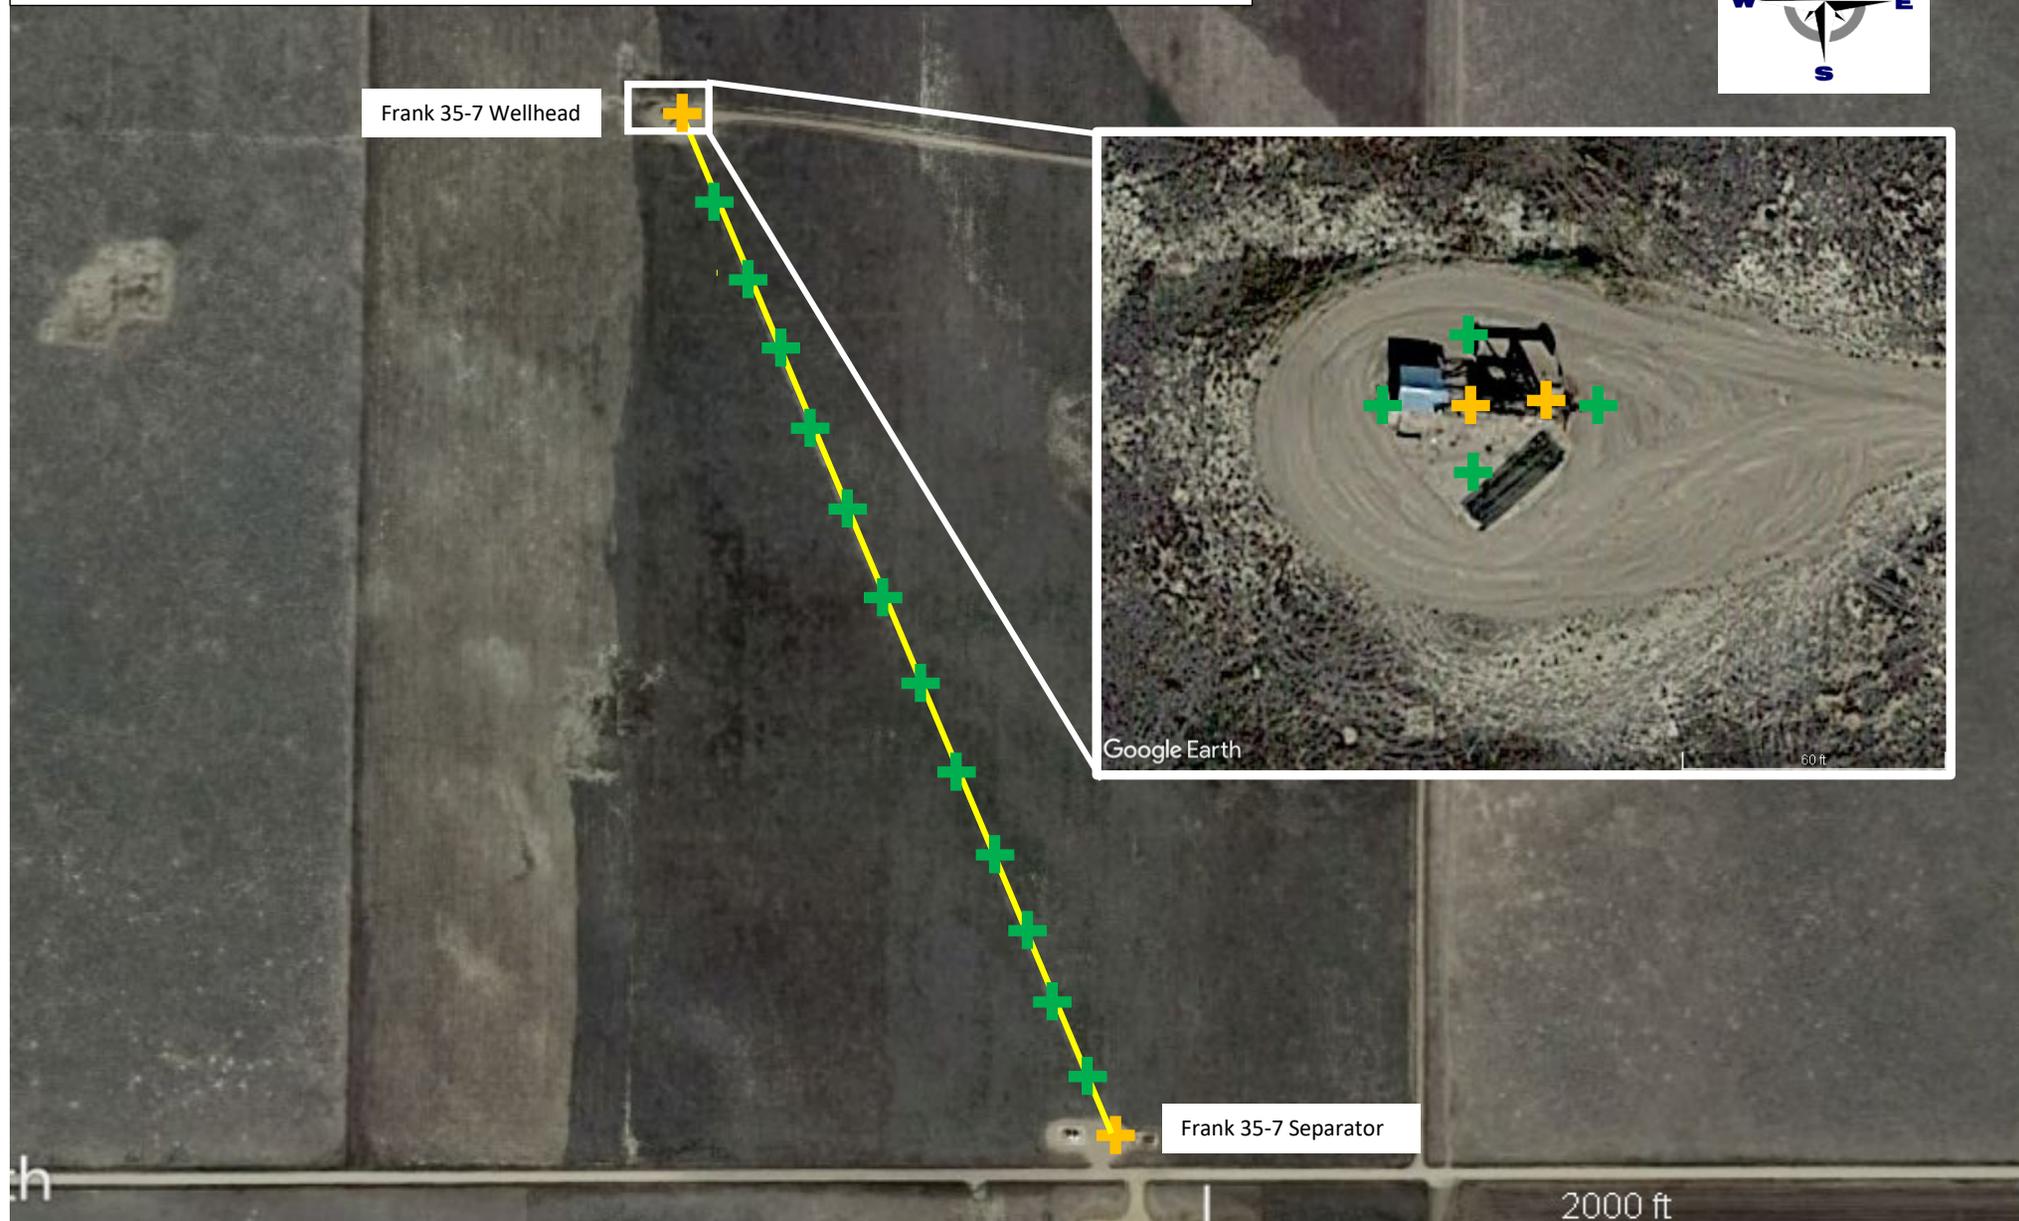

Project No:
Drawn By: RF
Date: 10/25/2023

**Proposed Sampling Locations**  
 Frank 35-7 Wellhead and Flowline  
 SWNE Sec. 35 8N60W 6 PM



1843 Sunlight Dr.  
 Longmont, CO 80504  
 303.378.4036

FIGURE
1