











-  Proposed Carrier BCU 0993-16-07 Well Pad Access Road
-  Existing Private Lease Road
-  Private Lease Road
-  Public Road
-  Residential Building Units
-  Carrier BCU 01993 16-07 Access Road Buffer (2,000ft)
-  Pad Disturbance
-  Working Pad Surface





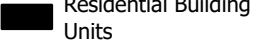
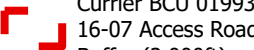

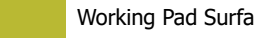



Access Road Map

ECMC Rule 304.b.7.F
Carrier BCU 0993-16-07
 SWNE, SECTION 16,
 T9S, R93W, 6th P.M.
 Mesa County, CO

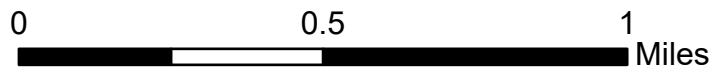

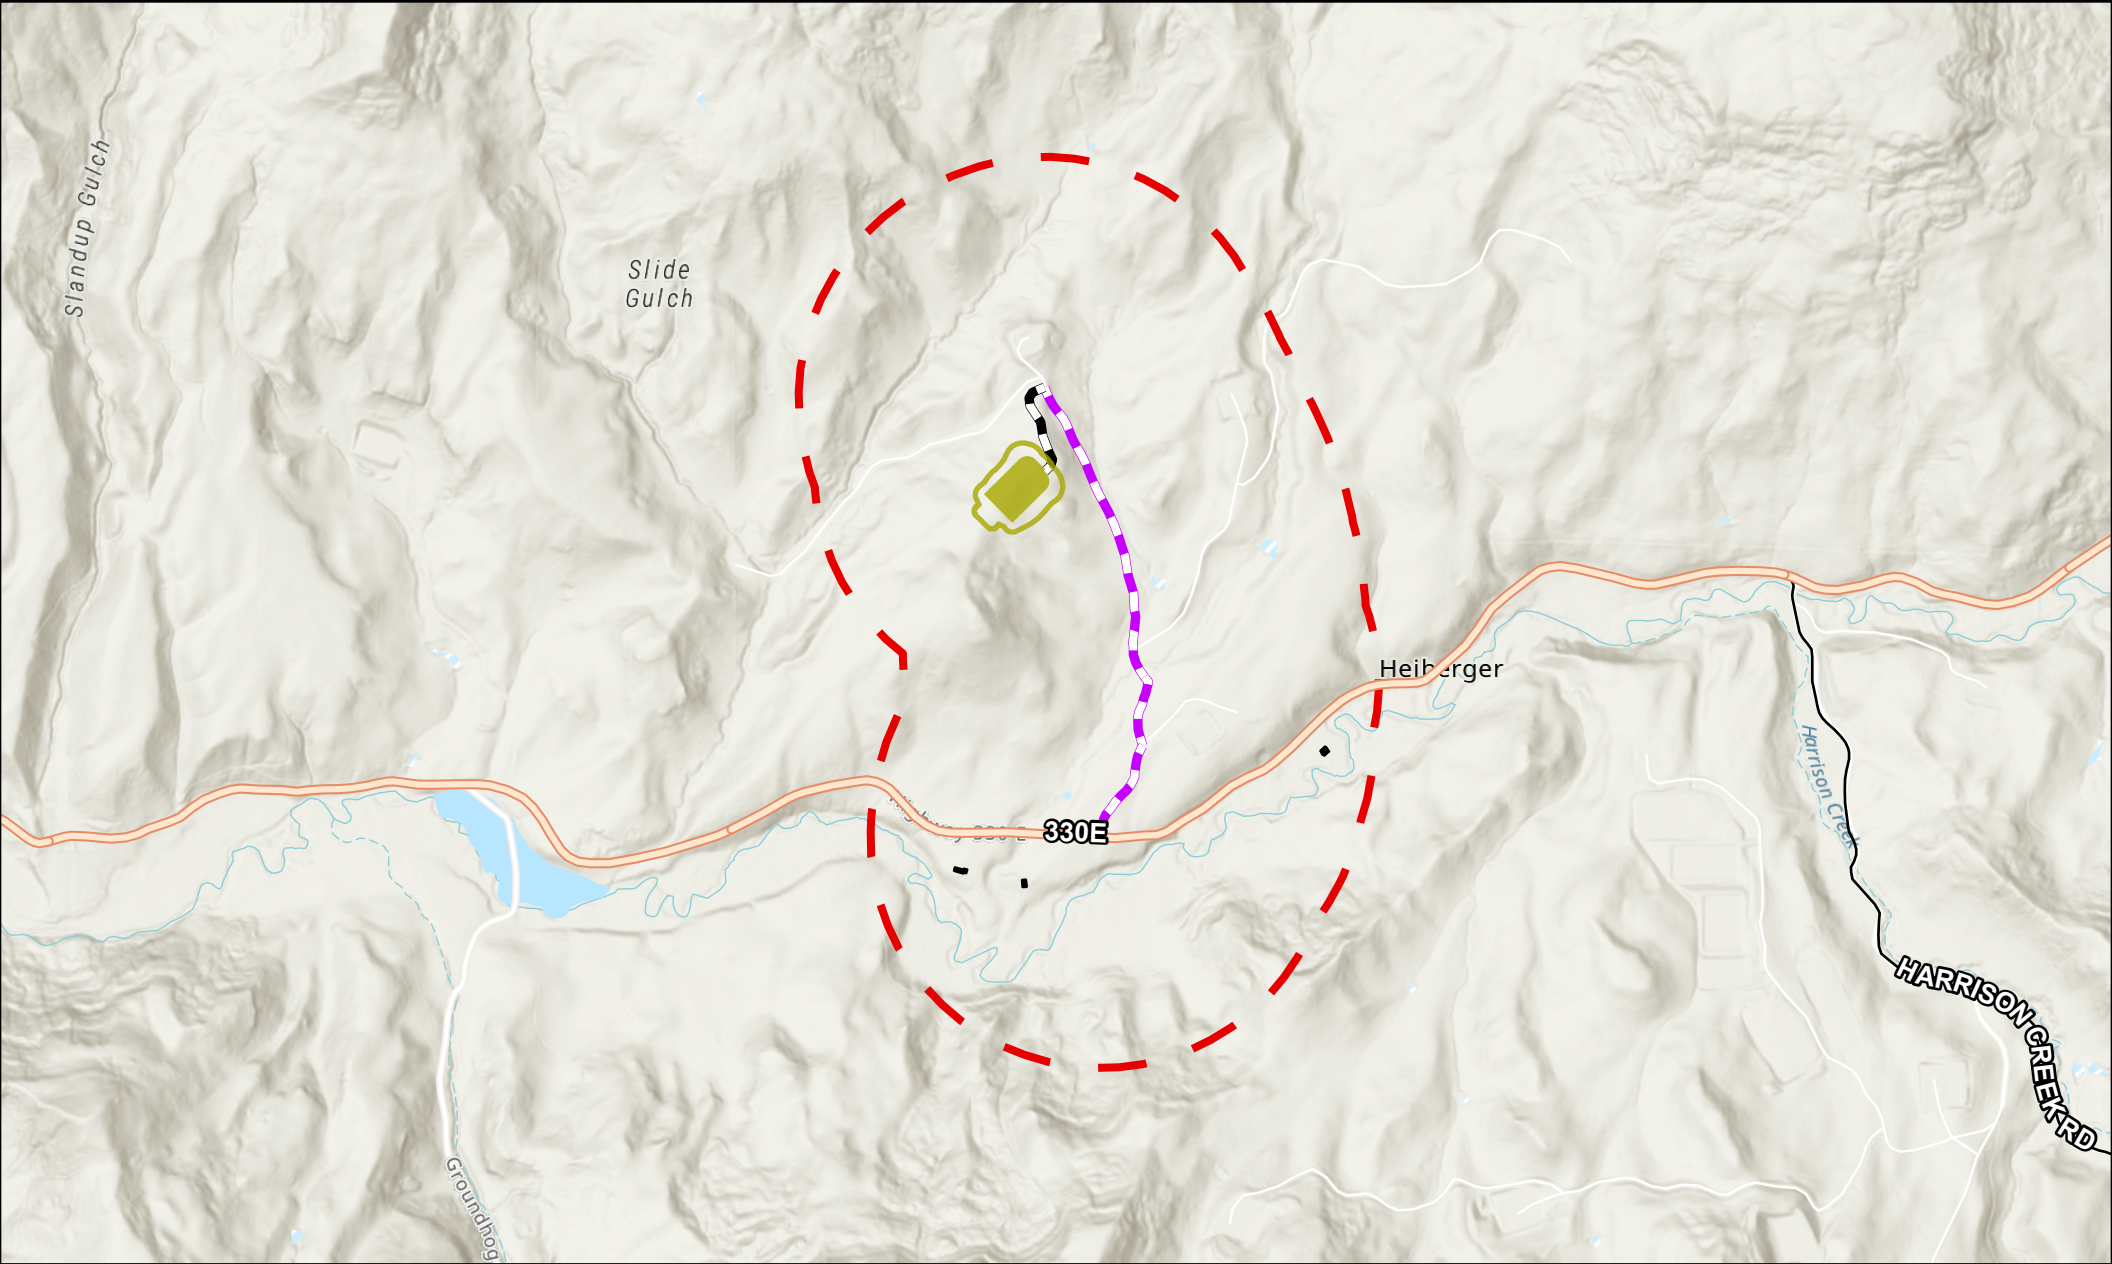


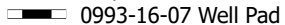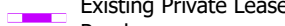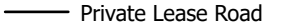-  Proposed Currier BCU 0993-16-07 Well Pad Access Road
-  Existing Private Lease Road
-  Private Lease Road
-  Public Road
-  Residential Building Units
-  Currier BCU 01993 16-07 Access Road Buffer (2,000ft)
-  Pad Disturbance
-  Working Pad Surface

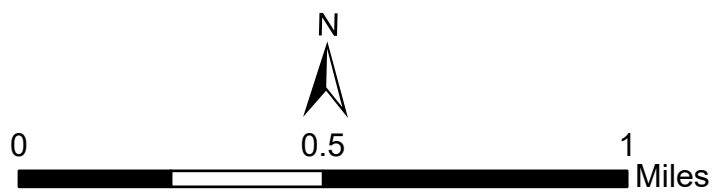

Access Road Map
 ECMC Rule 304.b.7.F
Currier BCU 0993-16-07
 SWNE, SECTION 16,
 T9S, R93W, 6th P.M.
 Mesa County, CO



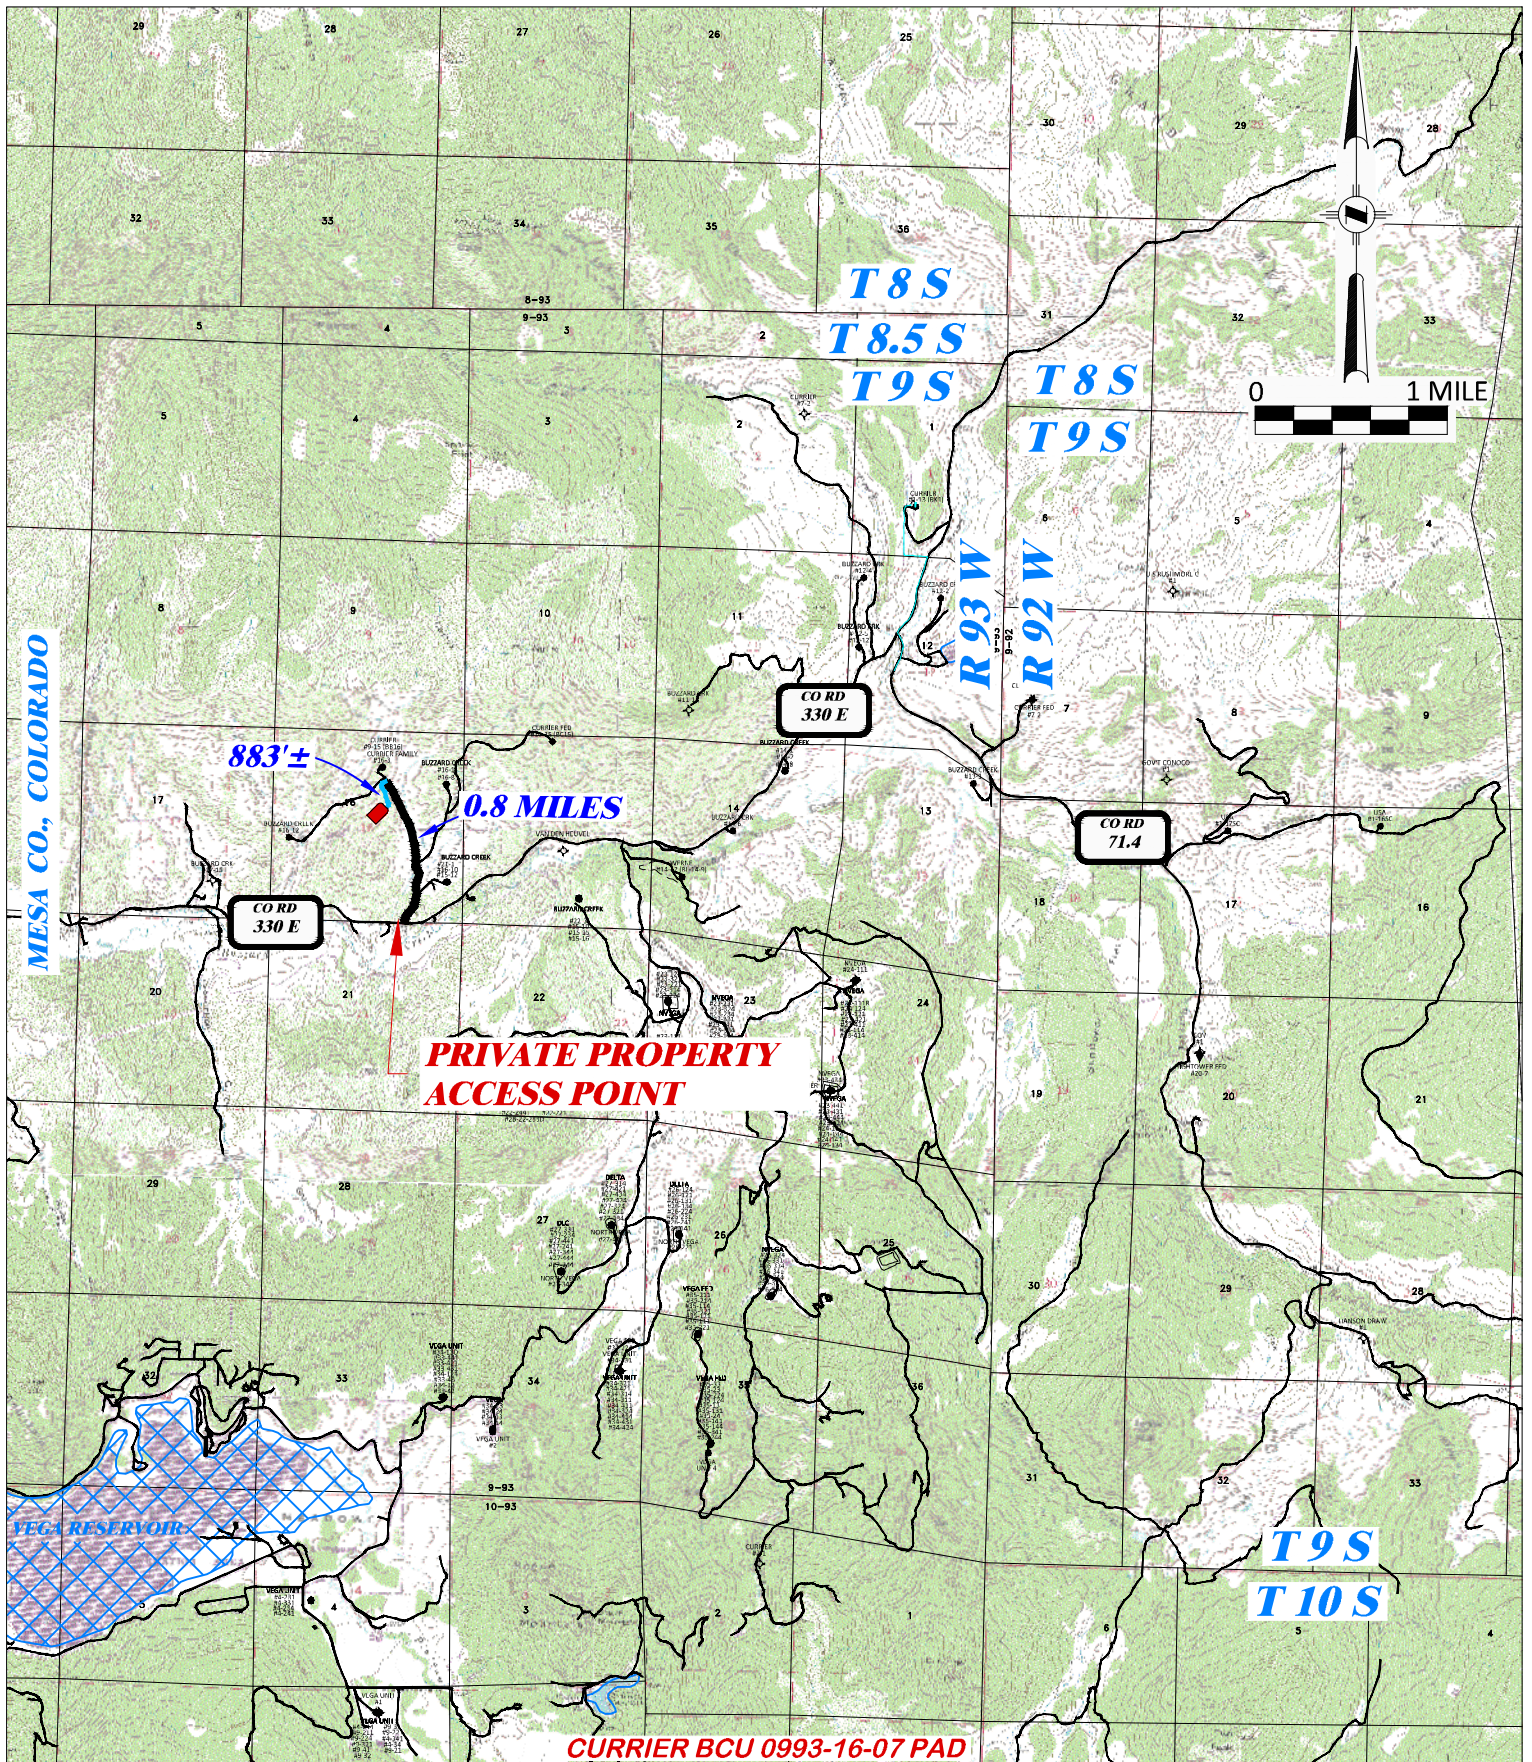




DRG RIFFIN & ASSOCIATES, INC.
 (307) 362-5028 1414 ELK ST., ROCK SPRINGS, WY 82901

DRAWN: 7/5/2023 - DEH
 REVISED: N/A

SCALE: 1" = MILE
 DRG JOB No. 22254
 304b(7)F ACCESS

LARAMIE ACCESS ROAD MAP
LARAMIE ENERGY, LLC
CURRIER BCU 0993-16-07
SWNE, SECTION 16, T. 9 S., R. 93 W., 6th P.M.,
MESA COUNTY, COLORADO

 PROPOSED WORKING PAD SURFACE
 PROPOSED ROUTE
 EXISTING ROAD