


S:\RPGR\00 Projects\Bison IV\2023 Projects\Barracuda\1 - Engineering\1 - Design Phase\1 - Civil 3D\1 - FOGDP\03 PAD SITE OVERVIEW.dwg Last Saved By: brainwater 11/29/2023 3:45 PM Plotted By: Buster Rainwater 1/25/2024 1:45 PM

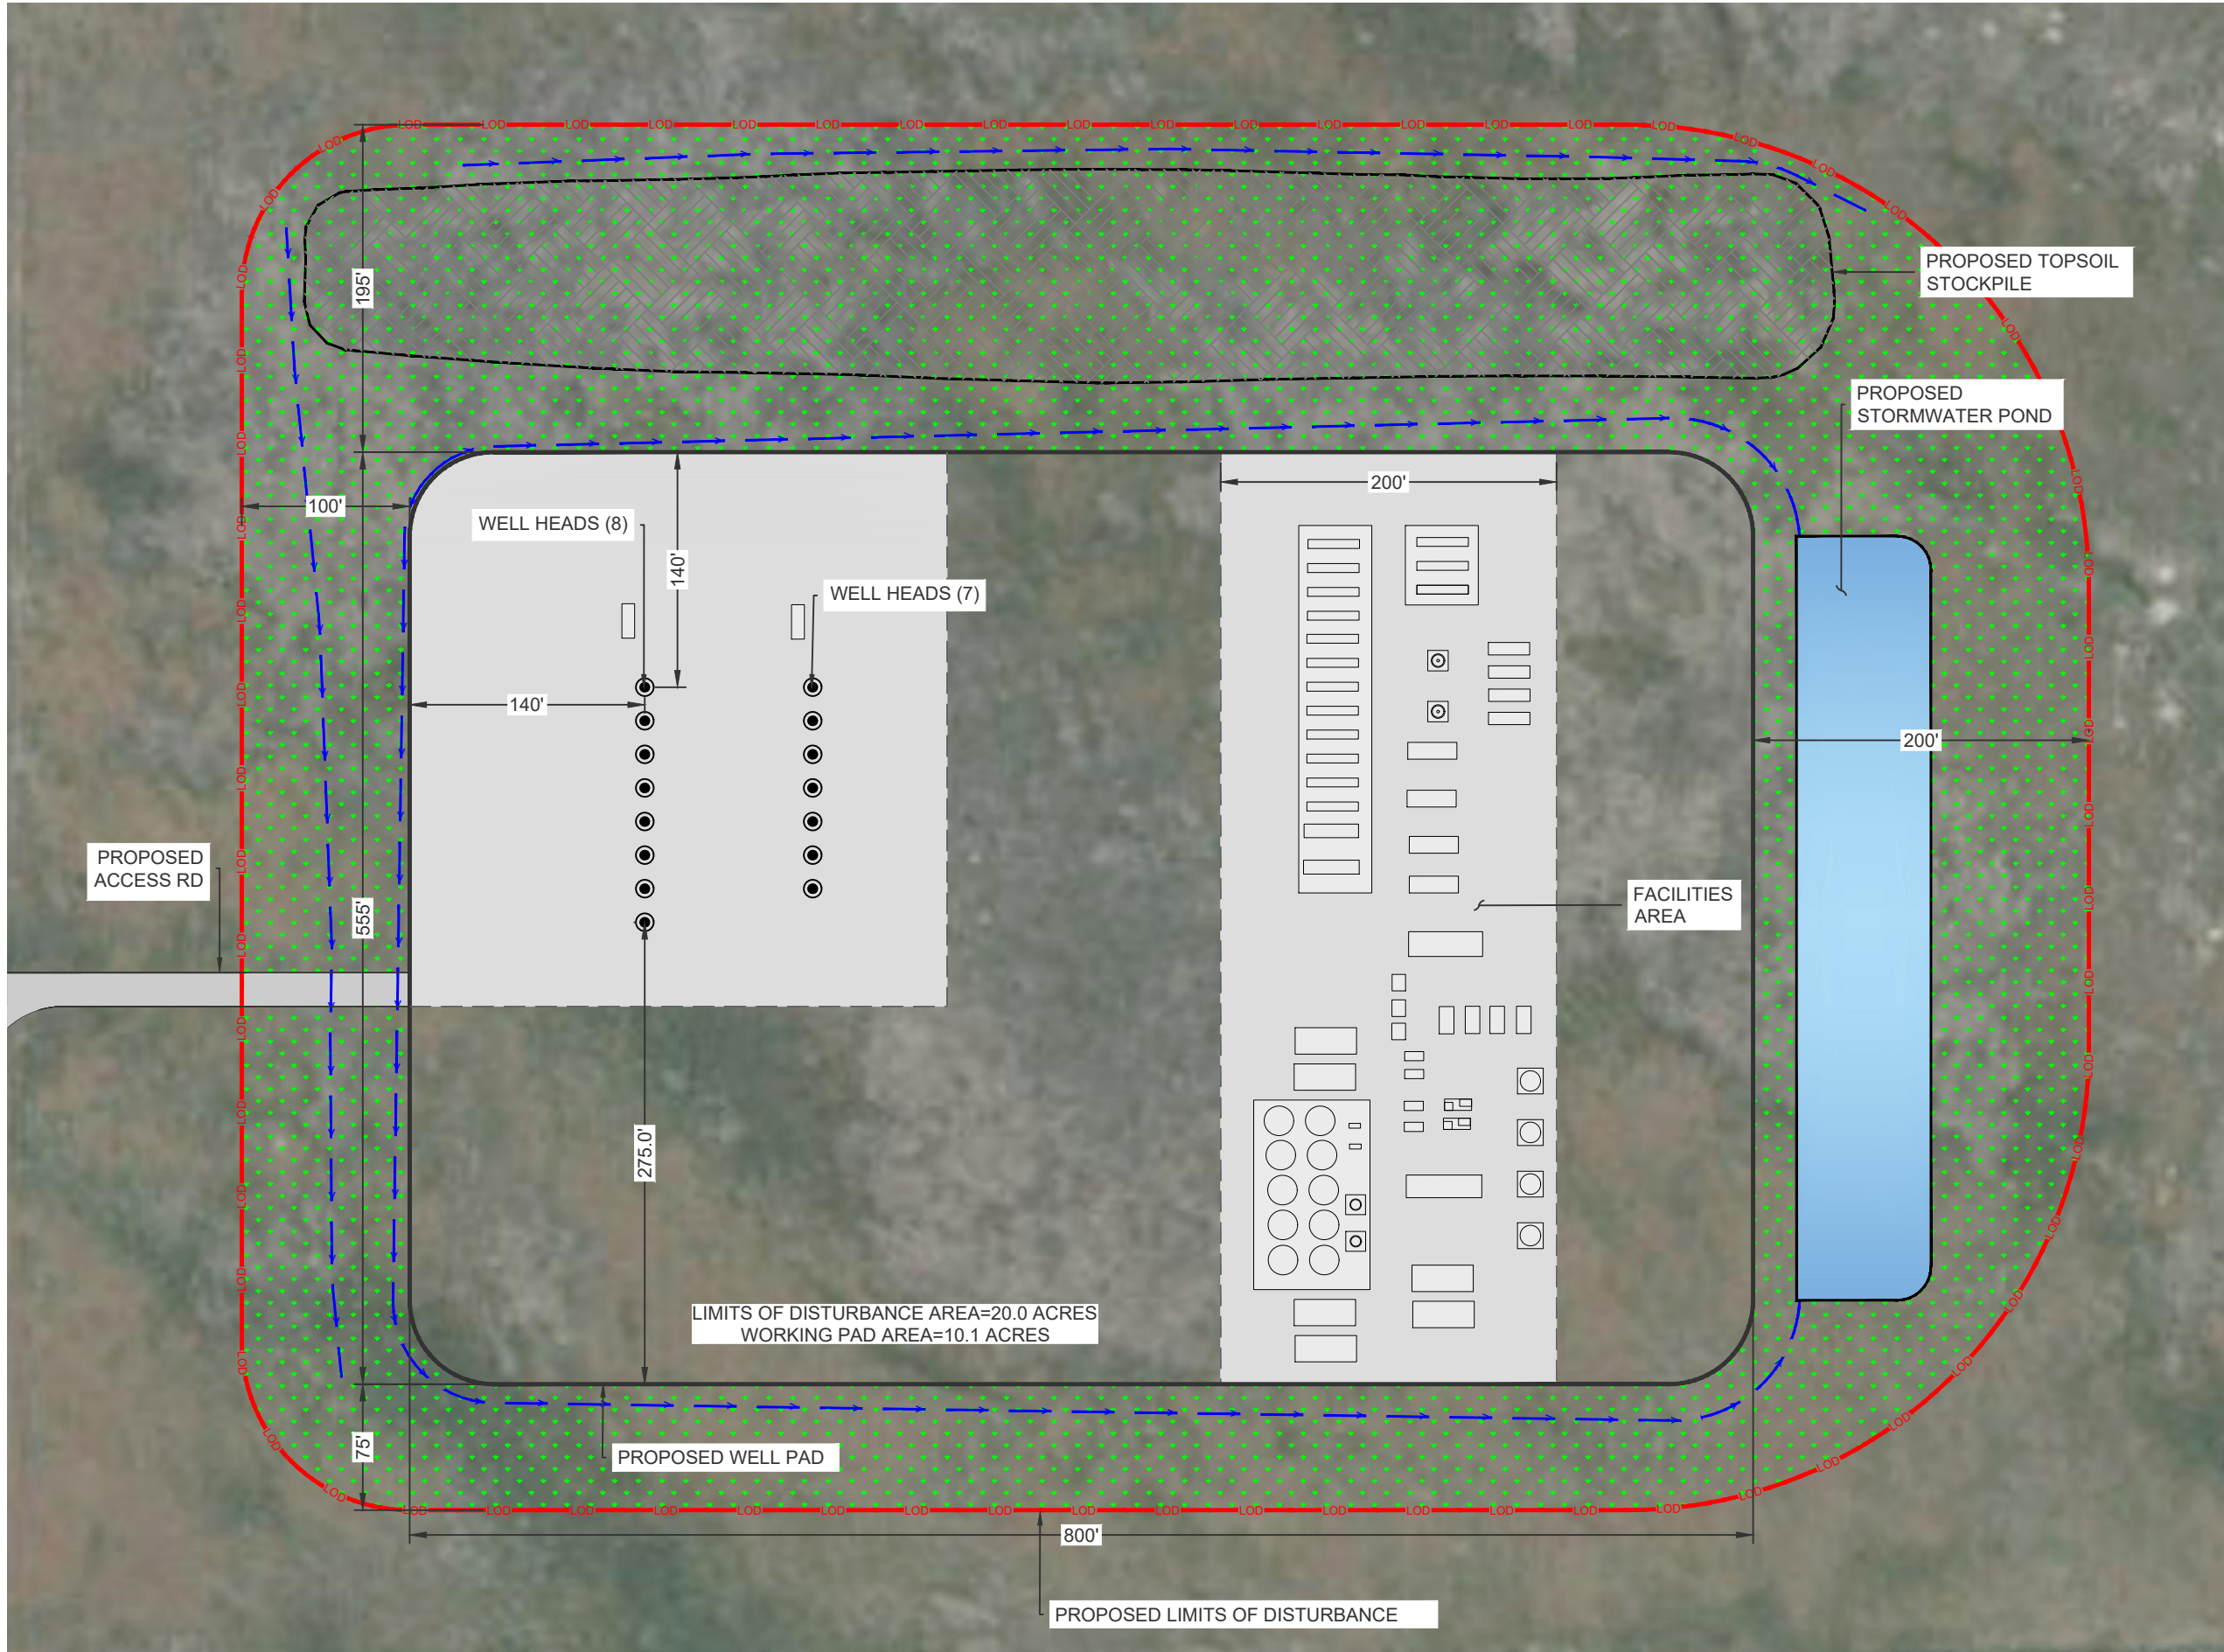

LEGEND

EXISTING

ACCESS ROAD

SECTION LINE

GRAVEL / ROAD BASE

PROPOSED

LIMITS OF DISTURBANCE

WELL PAD

FLOWLINE SWALE


WELLHEAD LOCATION

PROPOSED GRAVEL

NATIVE GRASS SEEDING

STORMWATER POND

STOCKPILE

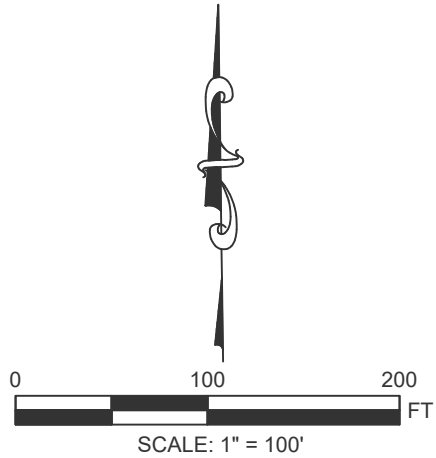


**BARRACUDA PAD
PHASE LAYOUTS**

SECTION 33, TOWNSHIP 07 NORTH,
RANGE 62 WEST, WELD COUNTY,
COLORADO

SHEET NAME:
PHASED SITE
OVERVIEW

SHEET NO.
P-1 OF 07

The diagram illustrates a cross-section of a road construction project, divided into 'EXISTING' and 'PROPOSED' sections. The 'EXISTING' section on the left shows an 'ACCESS ROAD' (solid line), a 'SECTION LINE' (dashed line), a 'GRAVEL / ROAD BASE' (stippled area), 'EXISTING INTERIM' (dashed line), and an 'EXISTING INDEX' (solid line). The 'PROPOSED' section on the right shows 'LIMITS OF DISTURBANCE' (red line with 'LOD' labels), a 'WELL PAD' (solid line), a 'FLOWLINE SWALE' (blue line with arrows), a 'WELLHEAD LOCATION' (circle with a dot), 'NATIVE GRASS SEEDING' (green dotted area), a 'DIRT CUT AREA' (pink area), a 'DIRT FILL AREA' (green area), 'PROPOSED INTERIM' (purple line), and a 'PROPOSED INDEX' (solid line).

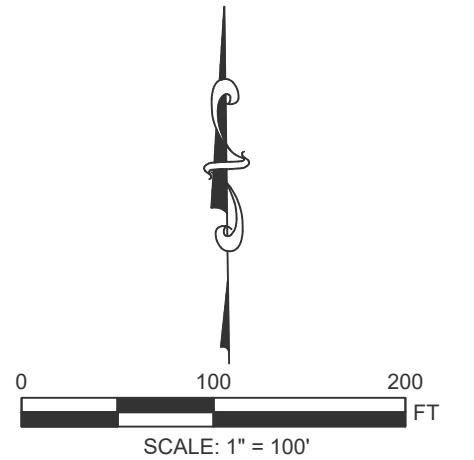

BARRACUDA PAD

PHASE LAYOUTS

SECTION 33, TOWNSHIP 07 NORTH,
RANGE 62 WEST, WELD COUNTY,
COLORADO



SHEET NAME:

PHASED CUT FILL

SHEET NO.

P-2 OF 07

S:\RPGR\00 Projects\Bison IV\2023 Projects\Barracuda\1 - Engineering\1 - Design Phase\1 - Civil 3D\1 - FOGDP\07 PAD CROSS SECTIONS.dwg Last Saved By: brainwater 10/12/2023 3:23 PM Plotted By: Buster Rainwater 1/25/2024 1:48 PM

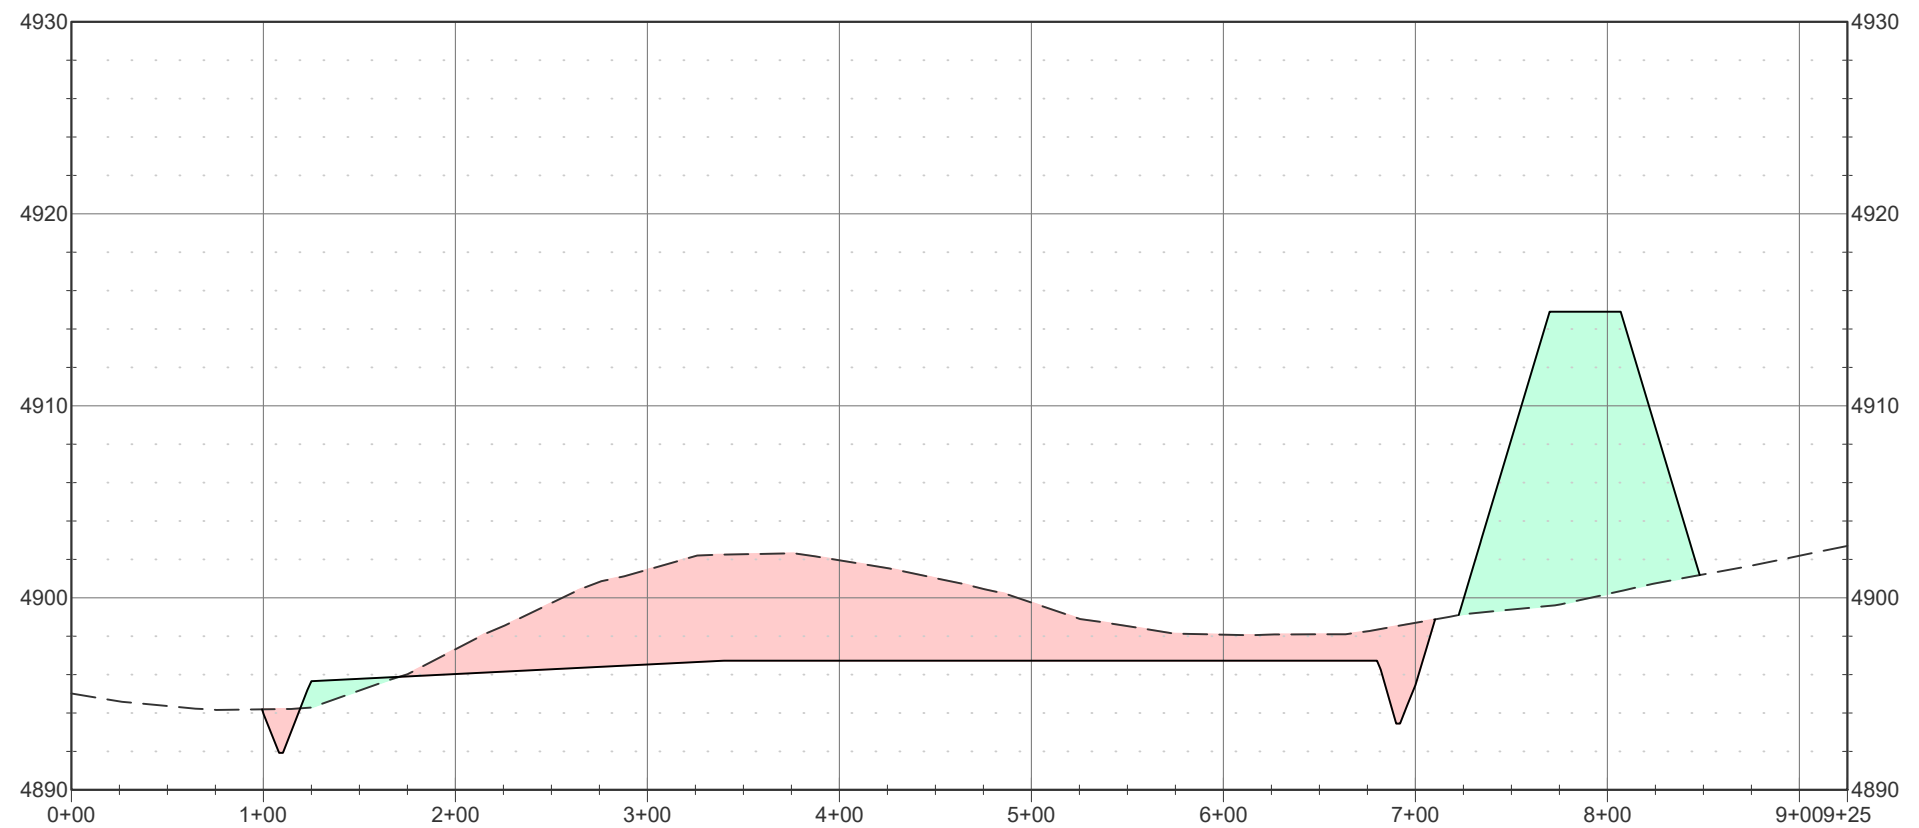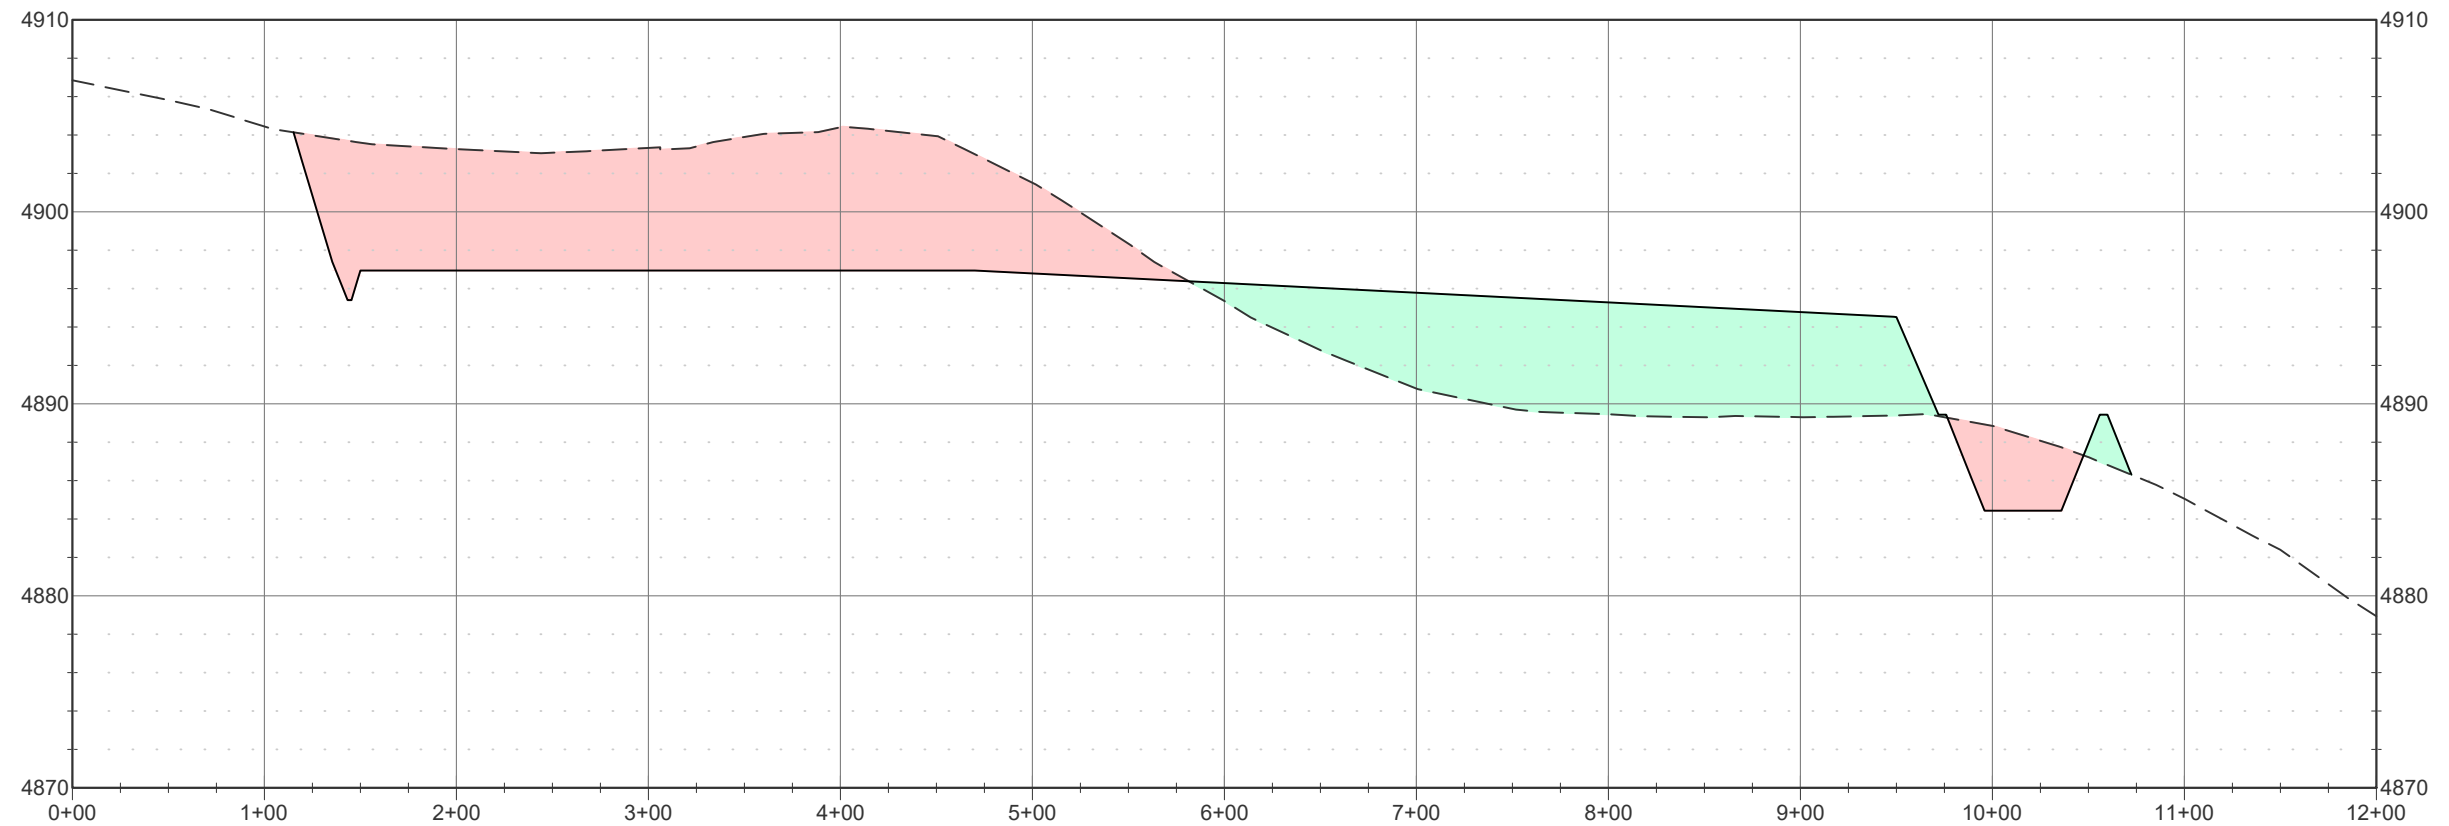


**BARRACUDA PAD
PHASE LAYOUTS**

SECTION 33, TOWNSHIP 07 NORTH,
RANGE 62 WEST, WELD COUNTY,
COLORADO

SHEET NAME:	SHEET NO.
PHASED CROSS SECTIONS	P-3 OF 07

S:\RPGR\00 Projects\Bison IV\2023 Projects\Barracuda\1 - Engineering\1 - Design Phase\1 - Civil 3D\3 - EXHIBITS\SP-4 DRILLING LAYOUT.dwg Last Saved By: brainwater 1/25/2024 12:21 PM Plotted By: Buster Rainwater 1/25/2024 1:50 PM

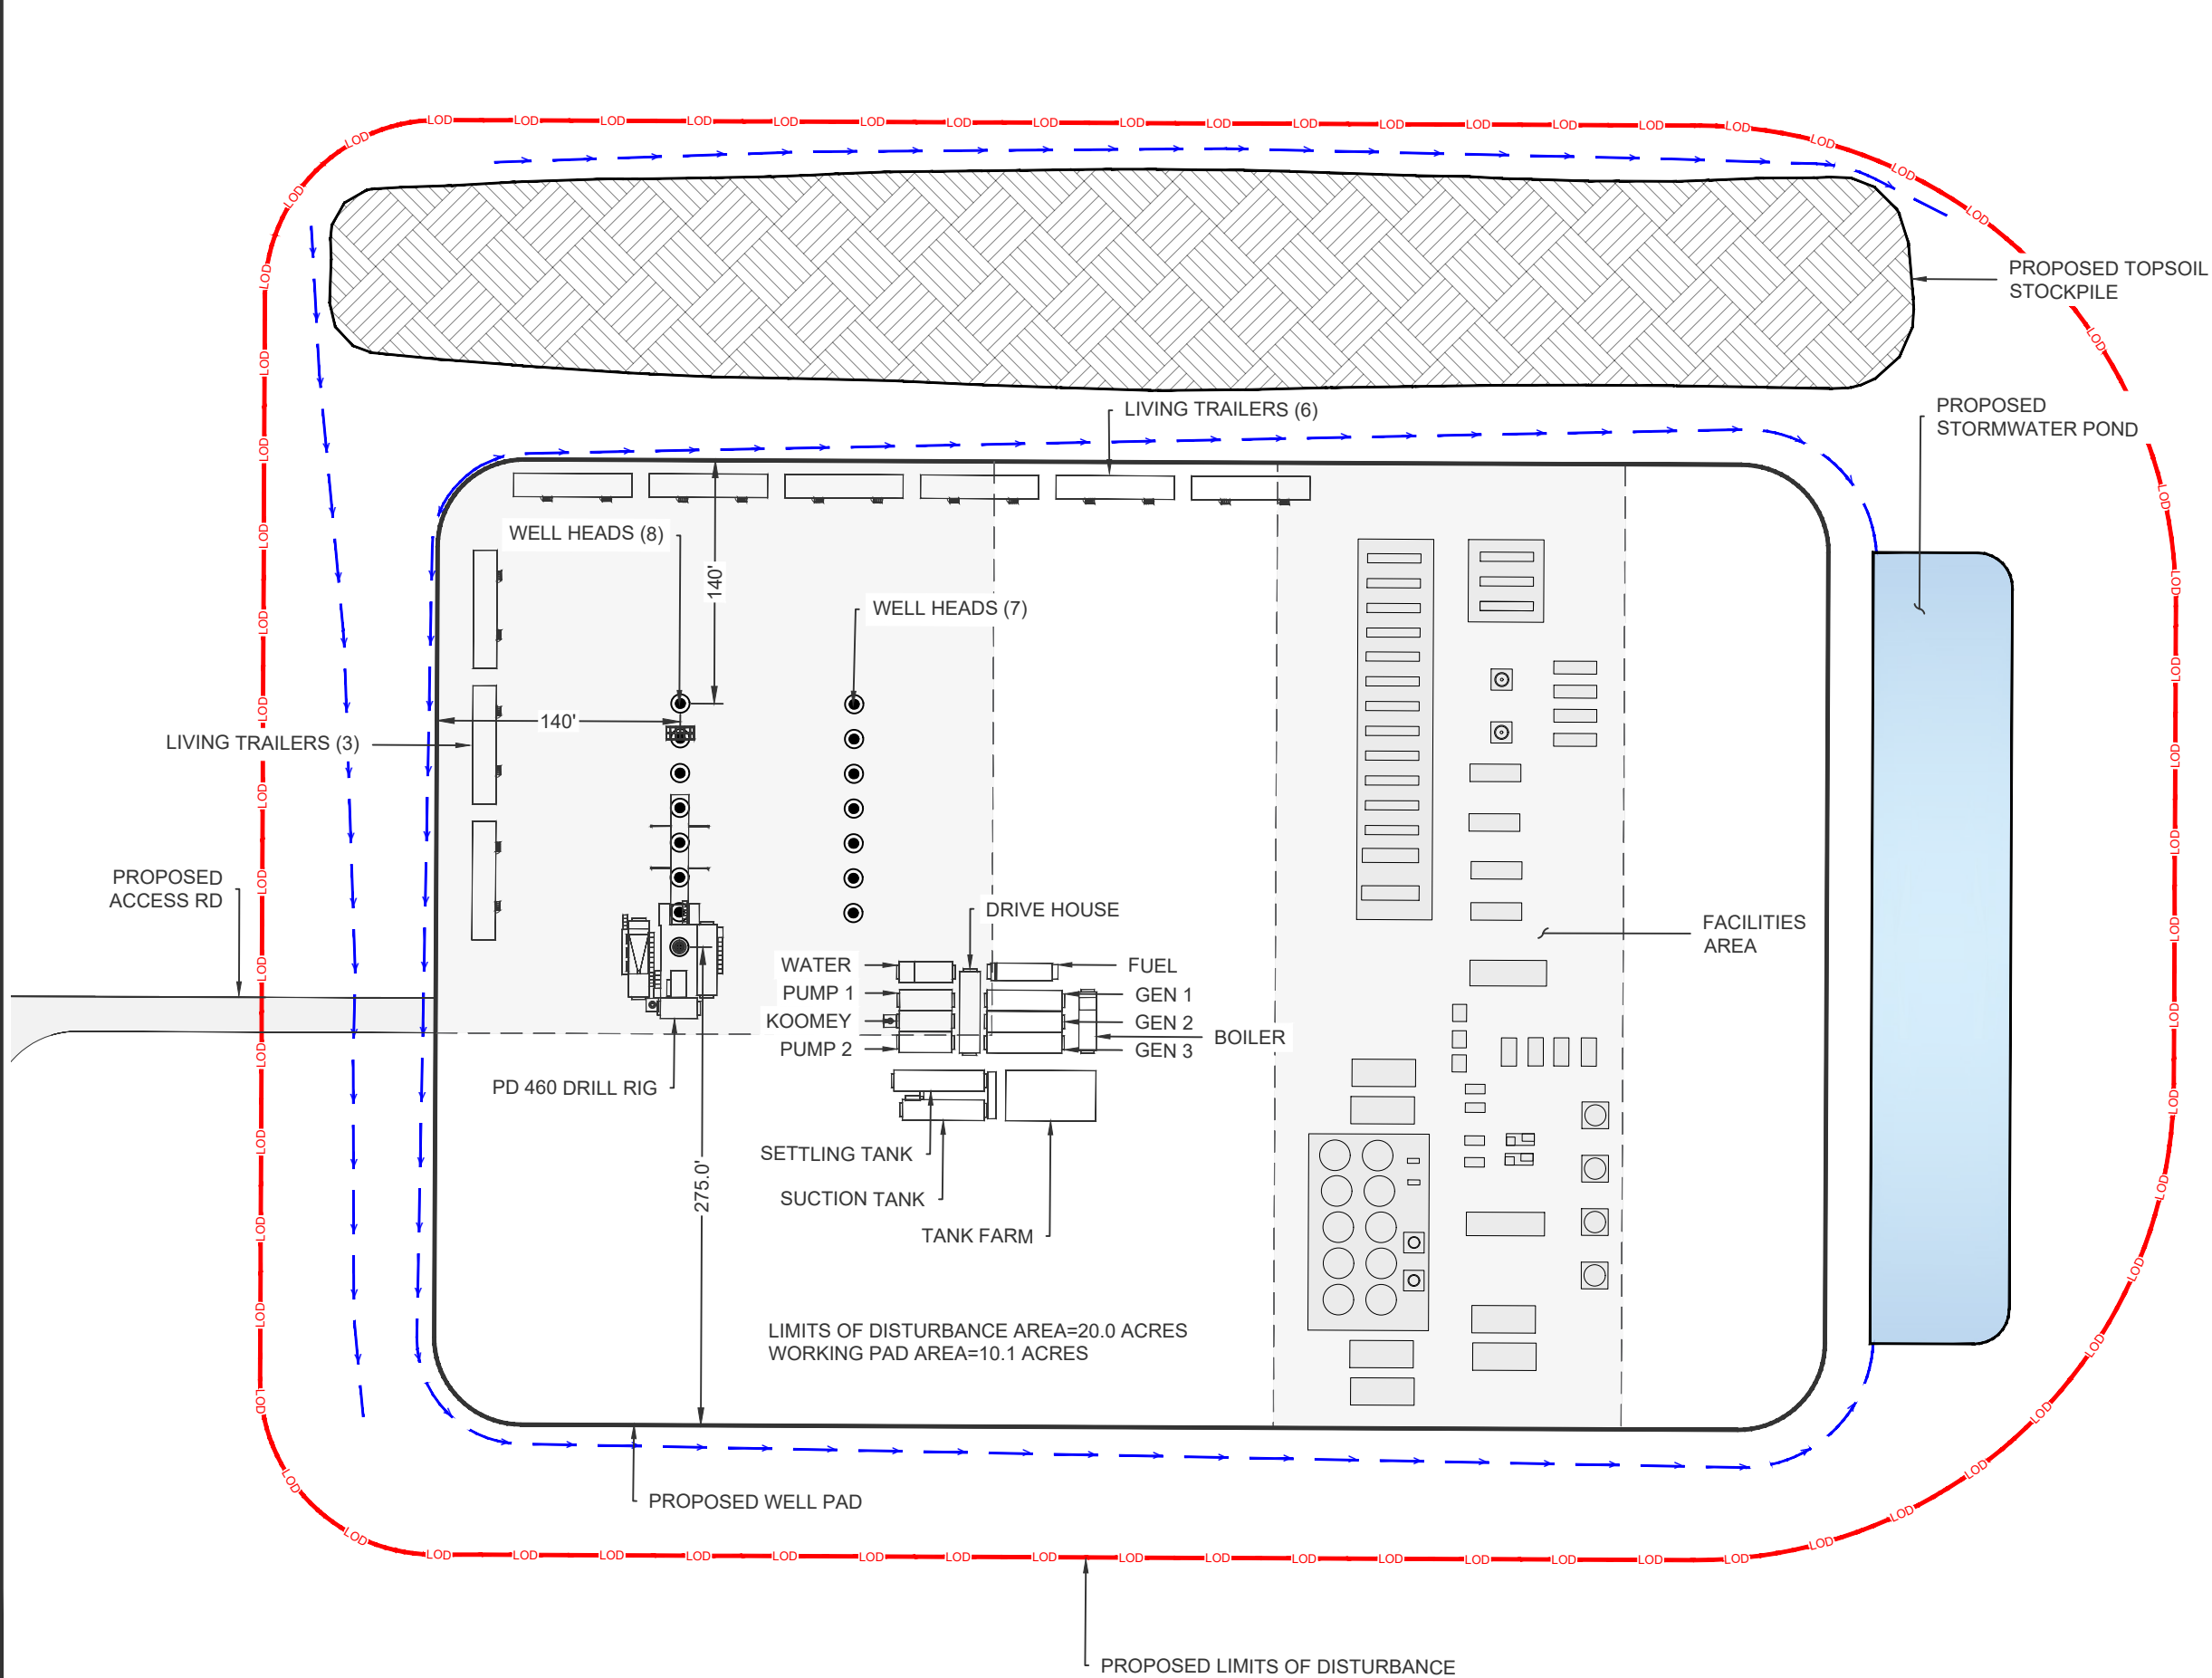

LEGEND

LIMITS OF DISTURBANCE

WELL PAD

ACCESS ROAD

ROAD BASE


FLOWLINE SWALE

STORM WATER POND

STOCK PILE

WELL LOCATION

FACILITIES COMPONENT

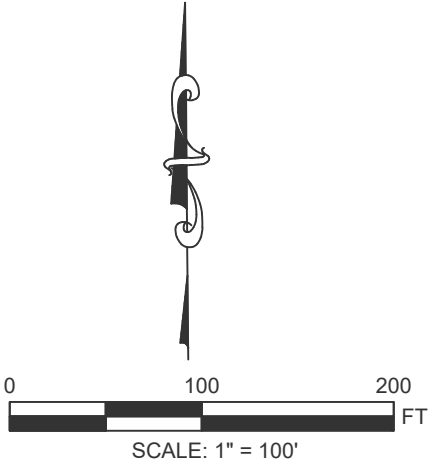


BARRACUDA PAD
PHASE LAYOUTS

SECTION 33, TOWNSHIP 07 NORTH, RANGE
62 WEST, WELD COUNTY, COLORADO

SHEET NAME:	SHEET NO.
DRILLING LAYOUT	P-4 OF 07

S:\RPGR\00 Projects\Bison IV\2023 Projects\Barracuda\1 - Design Phase\1 - Civil 3D\3 - EXHIBITSP-5 COMPLETIONS LAYOUT.dwg Last Saved By: brainwater 11/29/2023 3:42 PM Plotted By: Buster Rainwater 1/25/2024 1:51 PM

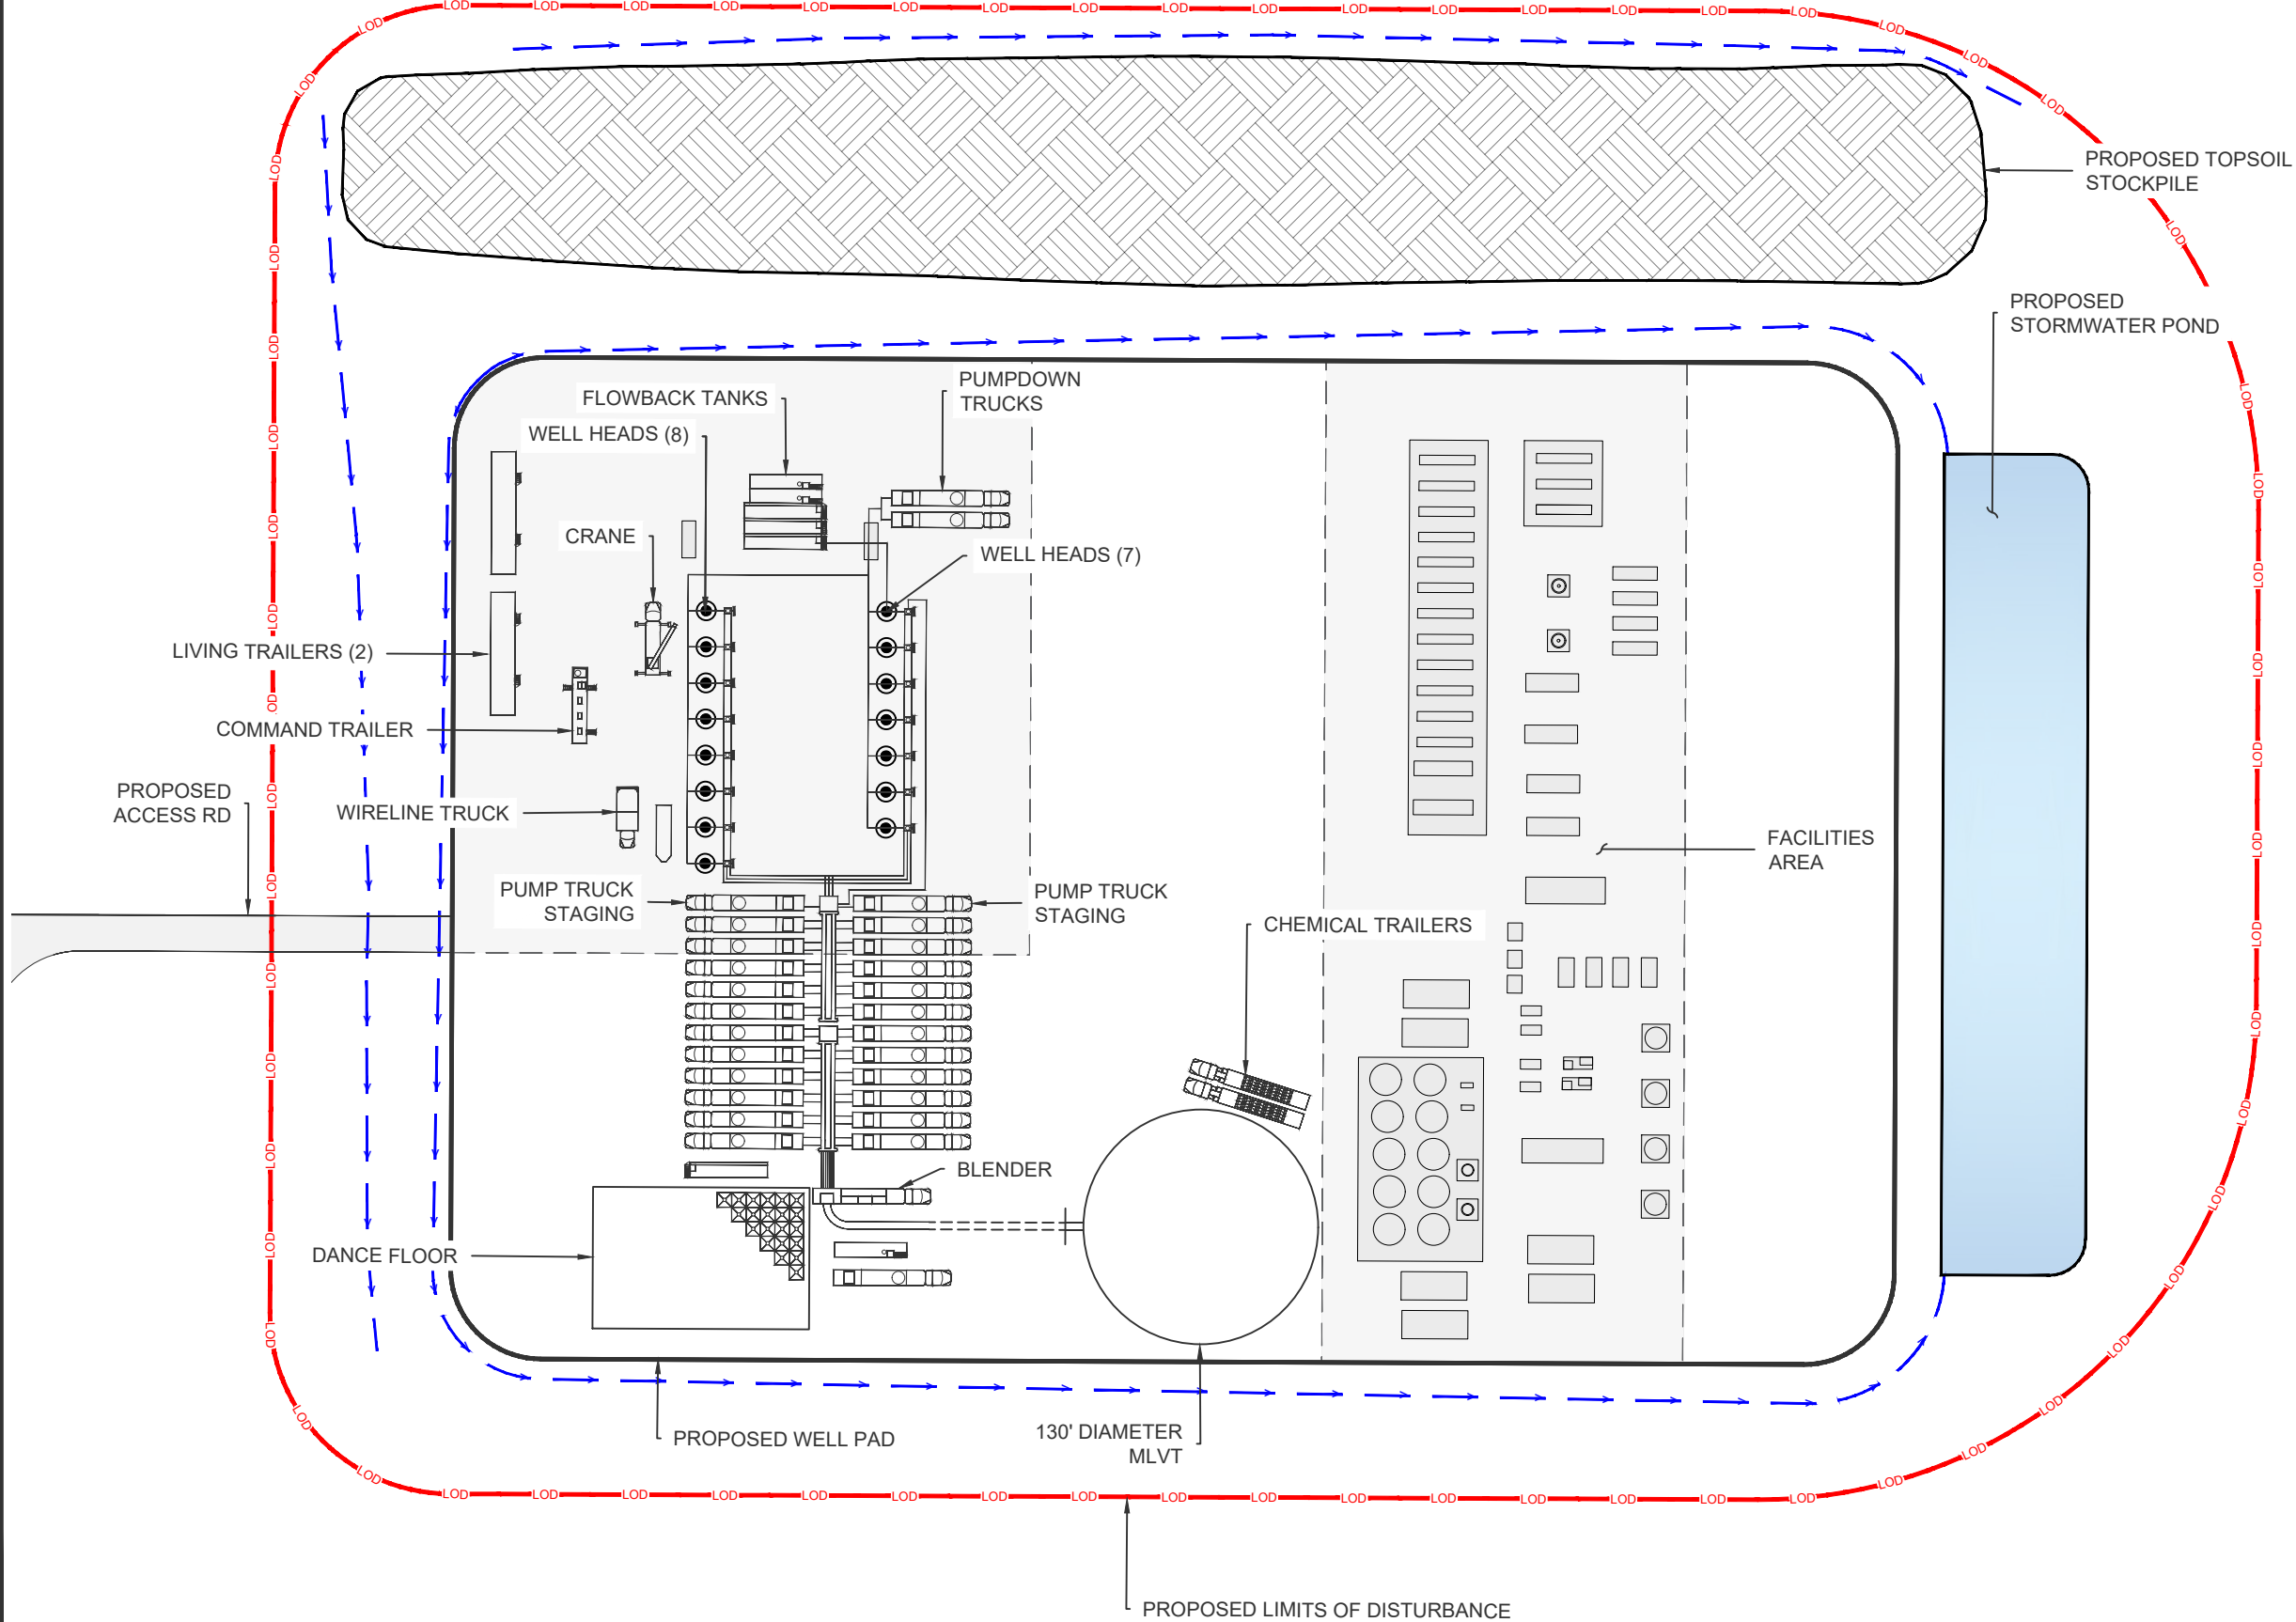

LEGEND

LOD

LOD

LIMITS OF DISTURBANCE

WELL PAD

ACCESS ROAD

ROAD BASE

FLOWLINE SWALE

STORM WATER POND

STOCK PILE

WELL LOCATION

FACILITIES COMPONENT

0

100

200

FT

SCALE: 1" = 100'

RPG

RESOURCES

BARRACUDA PAD

PHASE LAYOUTS

SECTION 33, TOWNSHIP 07 NORTH, RANGE 62 WEST, WELD COUNTY, COLORADO


SHEET NAME:

COMPLETIONS LAYOUT

SHEET NO.

P-5 OF 07

S:\RPGR\00 Projects\Bison IV\2023 Projects\Barracuda\1 - Engineering\1 - Design Phase\1 - Civil 3D\3 - EXHIBITSP-6 FLOWBACK LAYOUT.dwg Last Saved By: brainwater 11/29/2023 3:41 PM Plotted By: Buster Rainwater 1/25/2024 1:53 PM

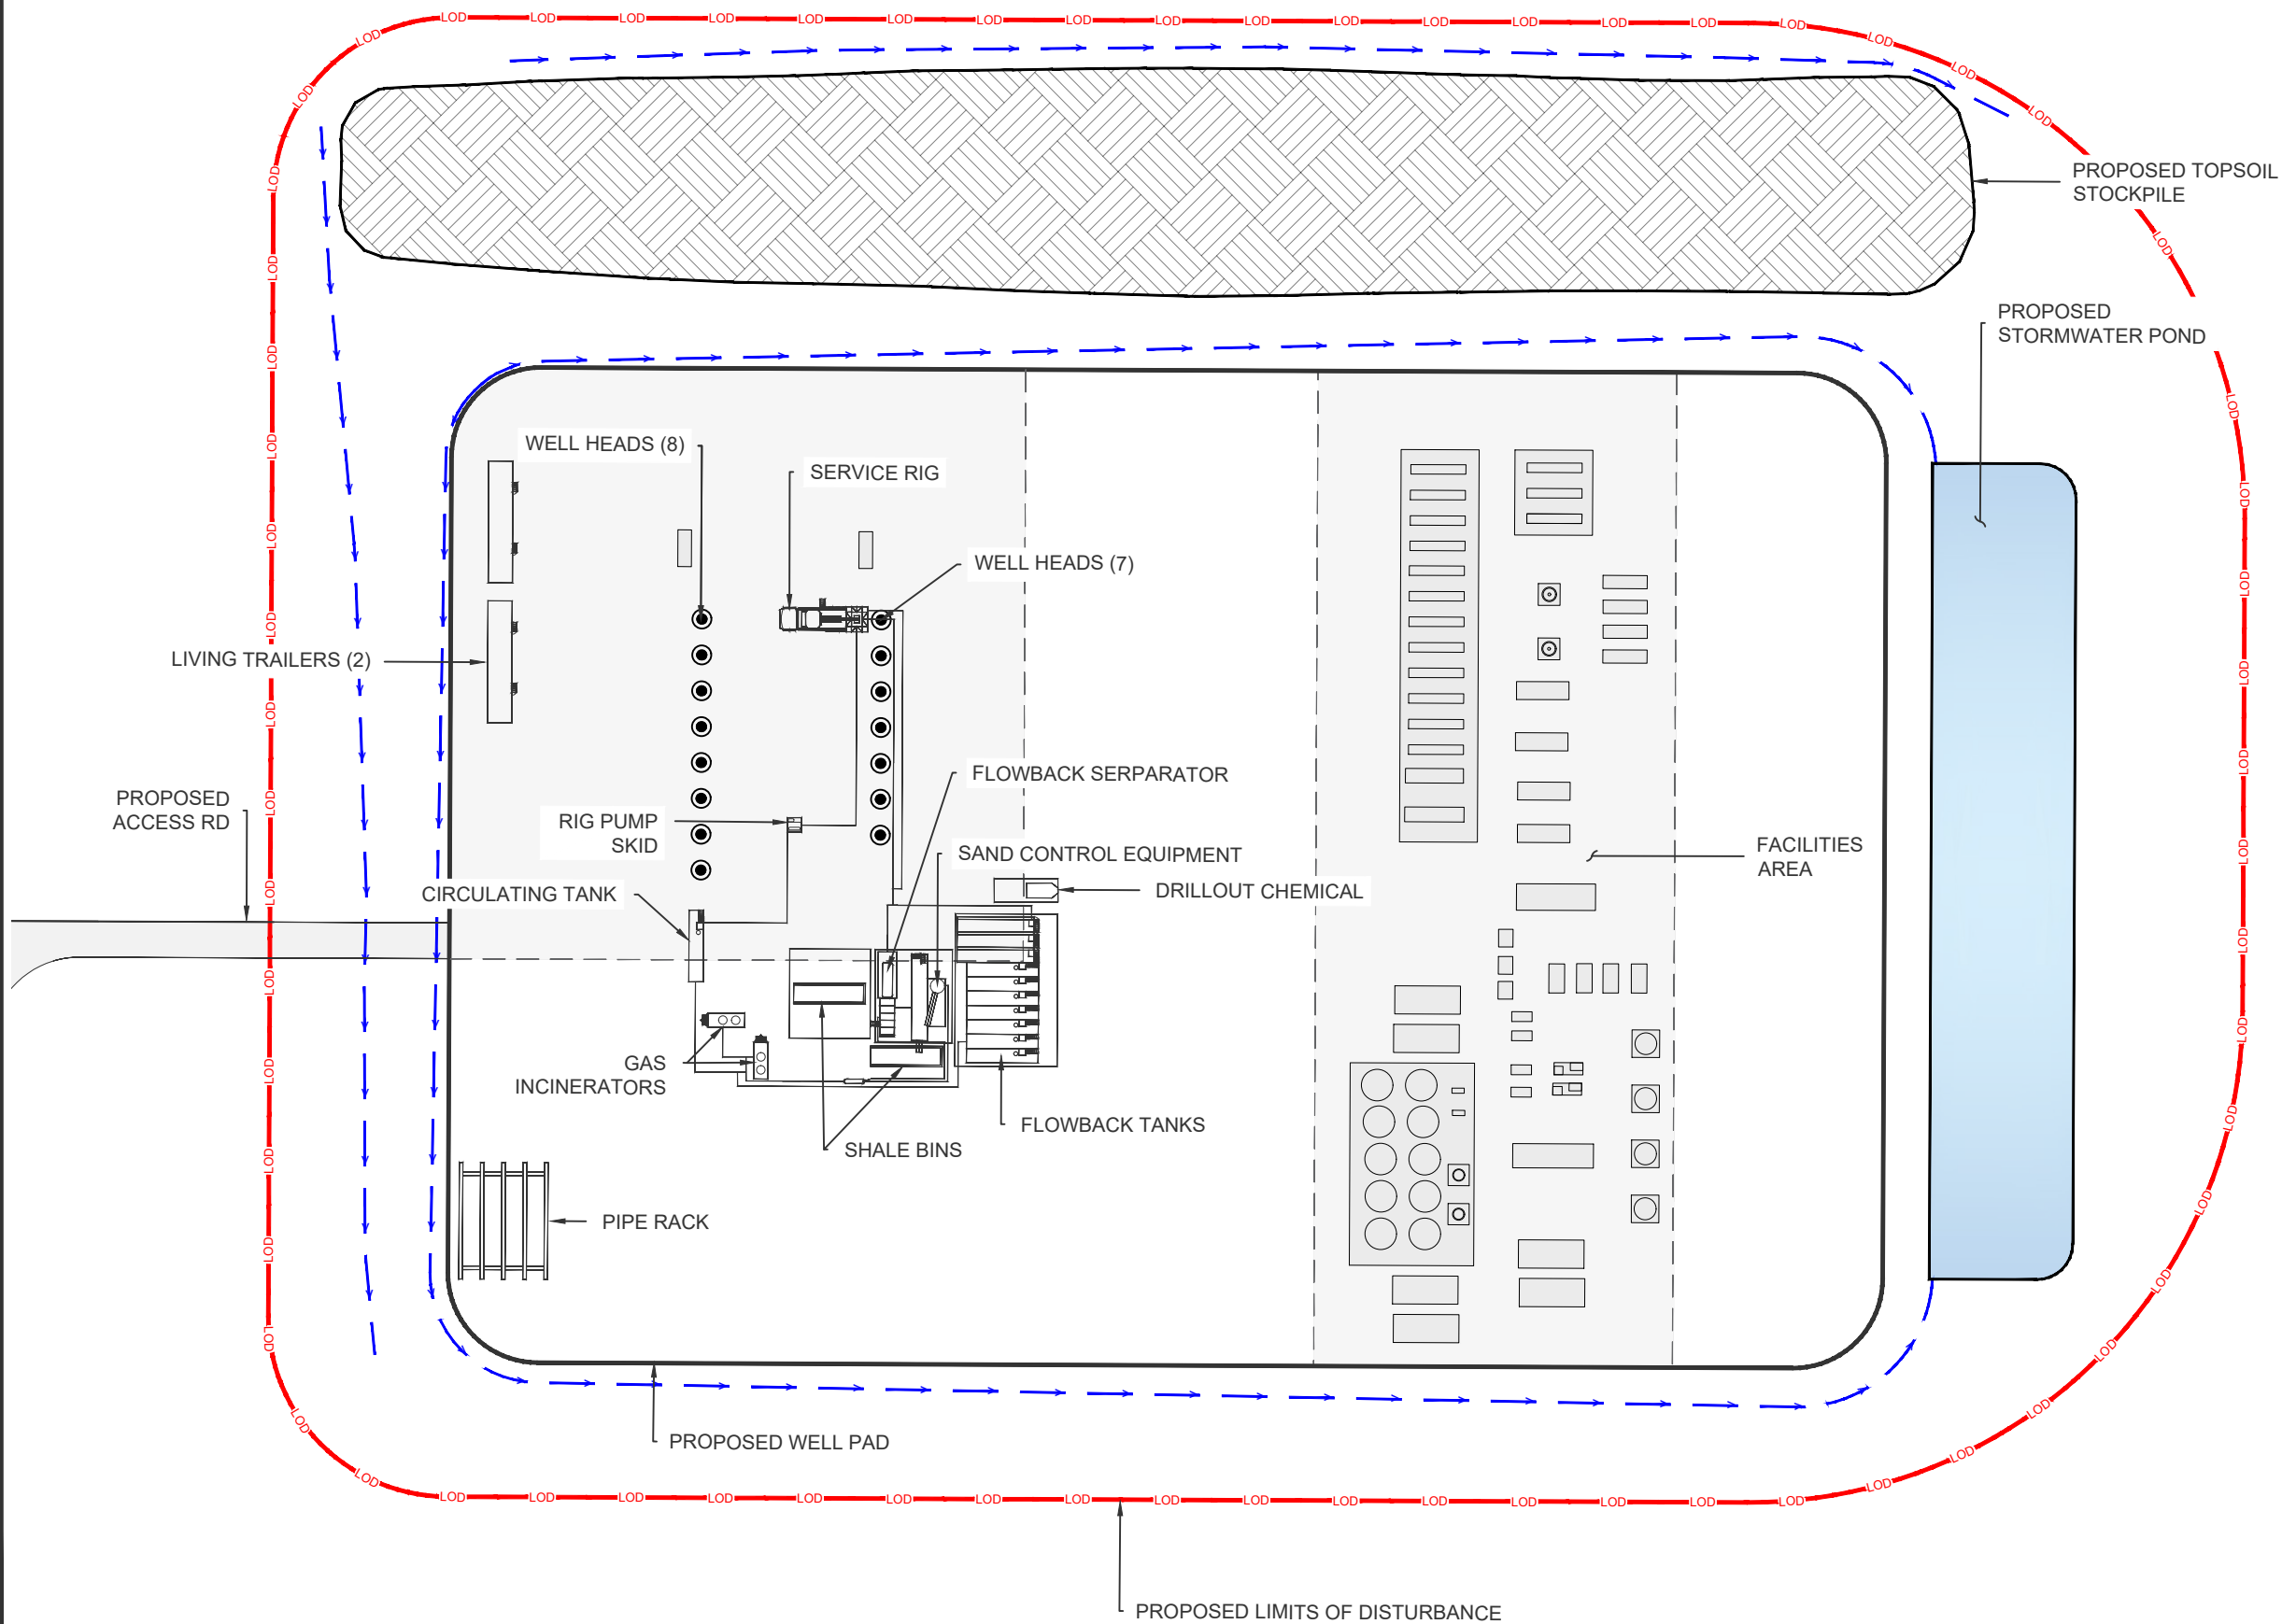

LEGEND

— LOD — LOD

WELL PAD

ACCESS ROAD

ROAD BASE

— — —


FLOWLINE SWALE


STORM WATER POND

STOCK PILE

WELL LOCATION

FACILITIES COMPONENT

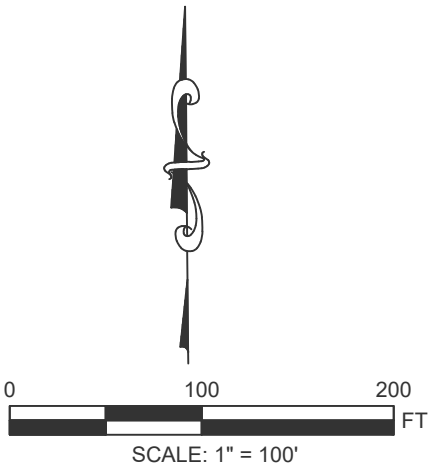



RPG

RESOURCES

BARRACUDA PAD

PHASE LAYOUTS

SECTION 33, TOWNSHIP 07 NORTH, RANGE 62 WEST, WELD COUNTY, COLORADO


SHEET NAME:

FLOWBACK LAYOUT

SHEET NO.

P-6 OF 07

S:\RPGR\00 Projects\Bison IV\2023 Projects\Barracuda\1 - Design Phase\1 - Civil 3D\3 - EXHIBITSP-7 FACILITIES LAYOUT.dwg Last Saved By: brainwater 1/25/2024 1:41 PM Plotted By: Buster Rainwater 1/25/2024 1:54 PM

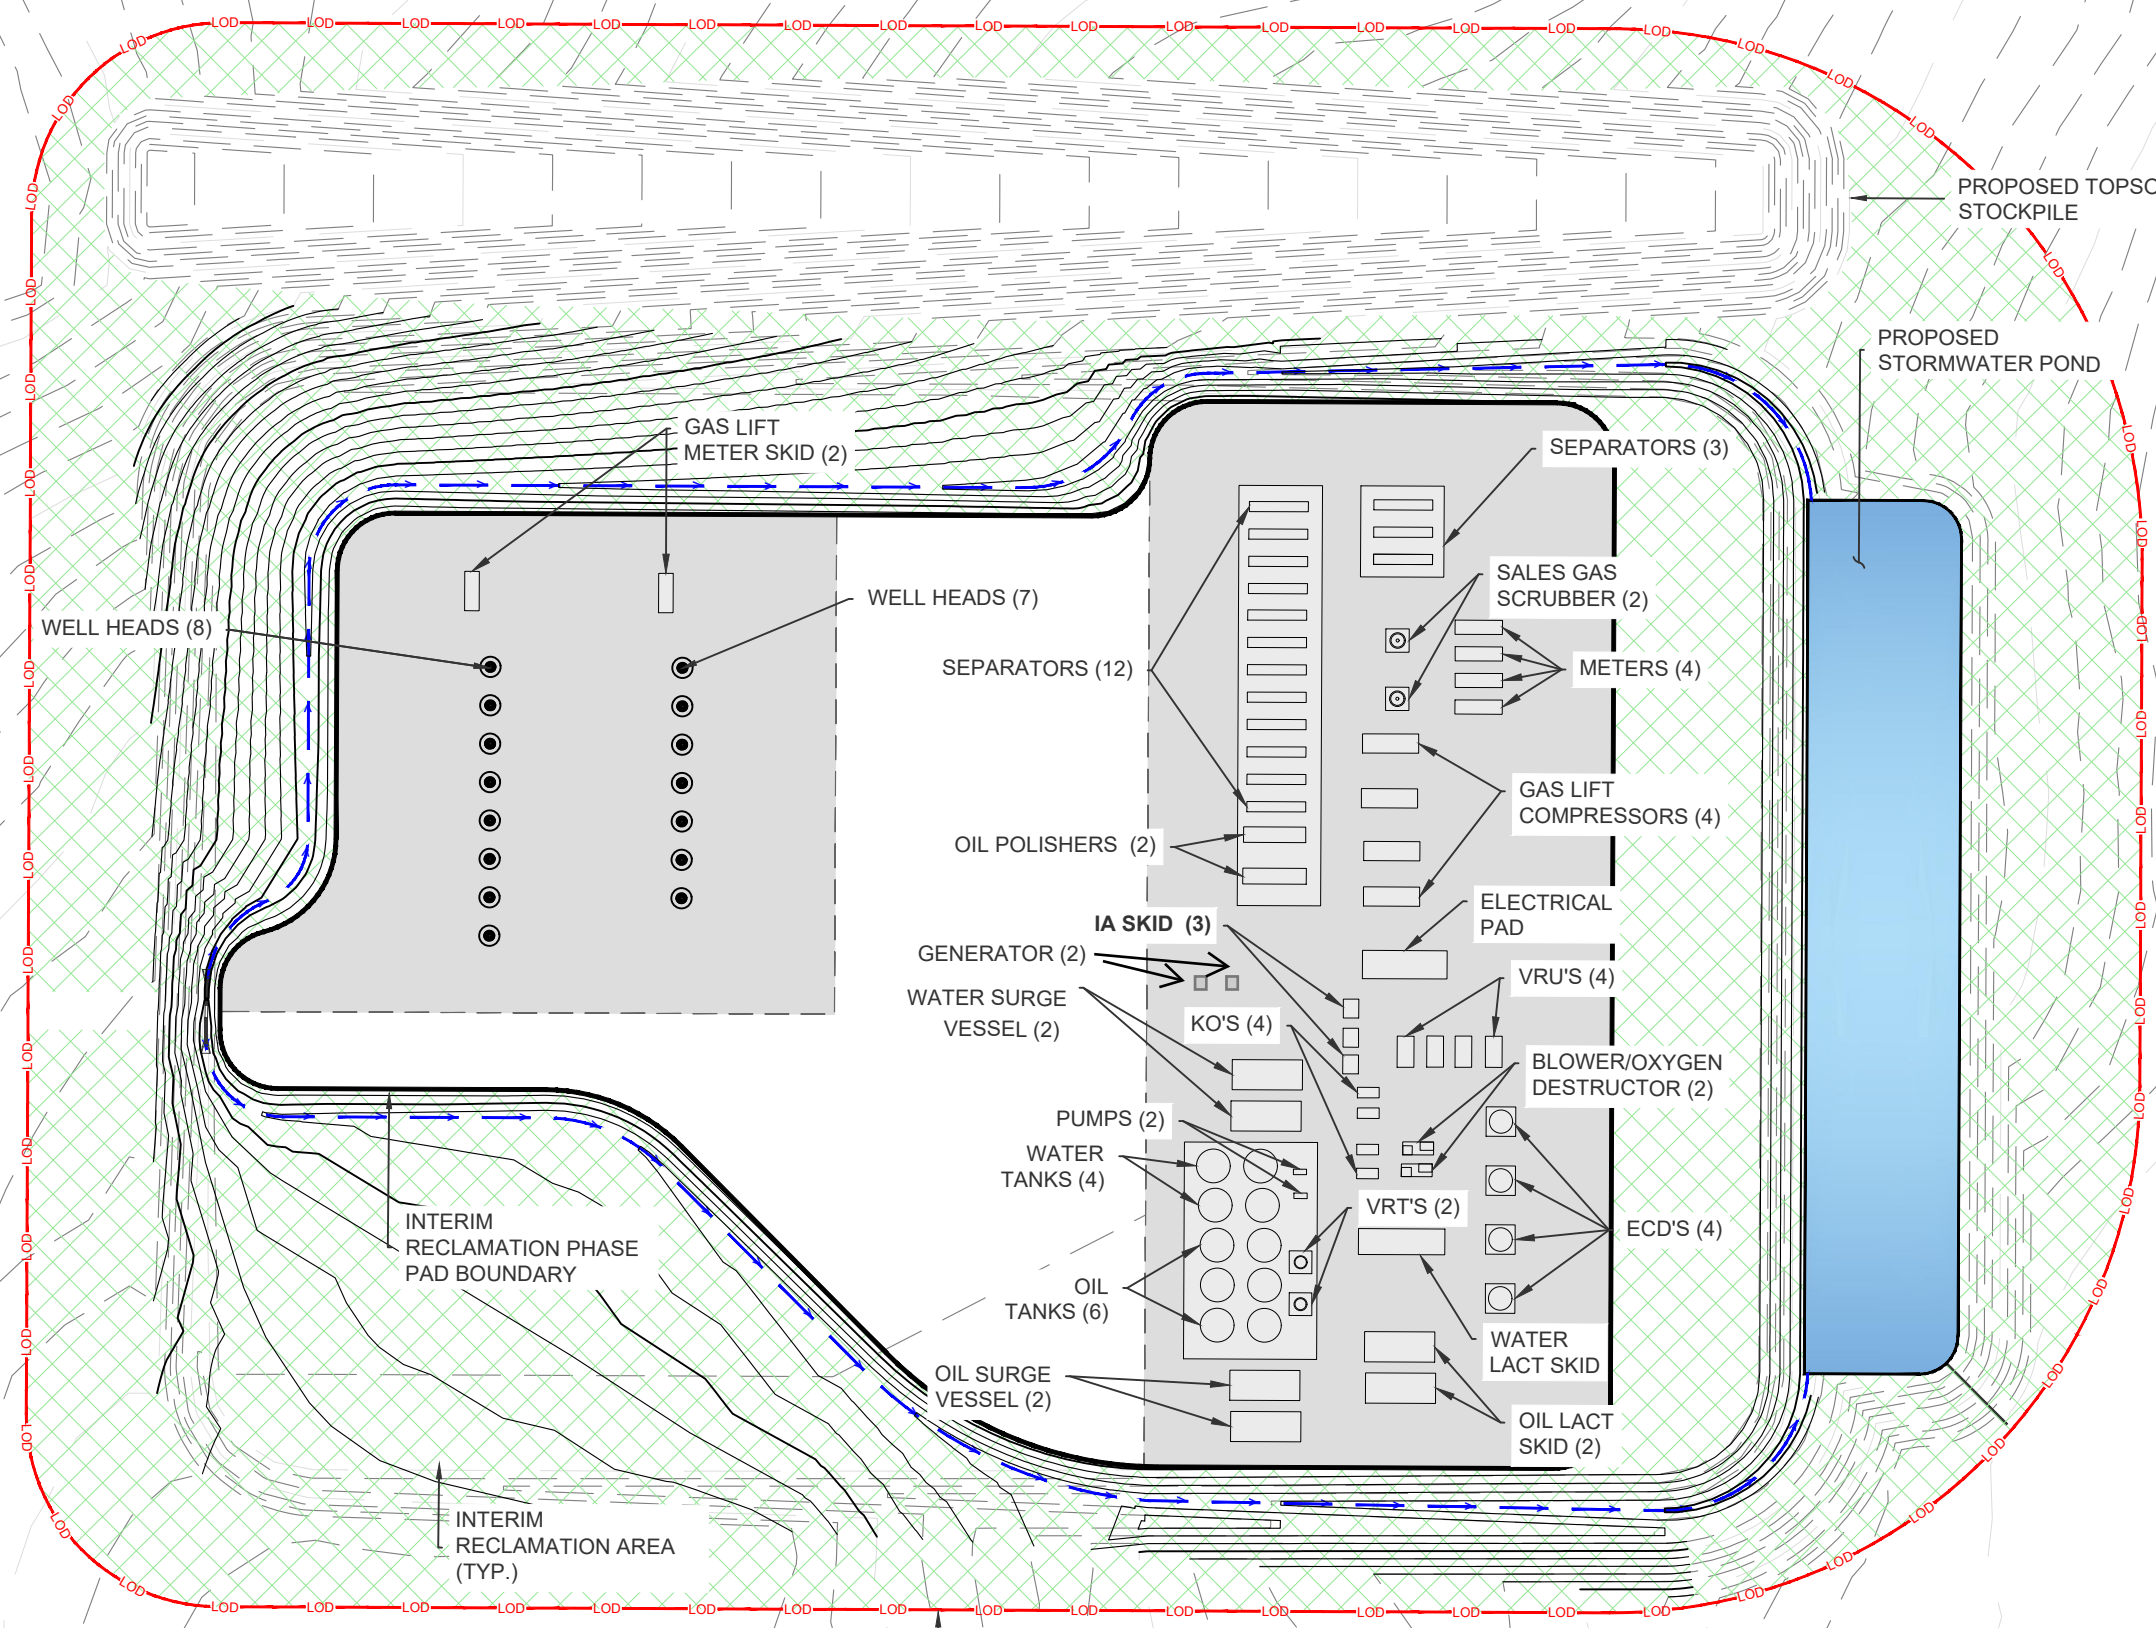

LEGEND

LOD

LOD

LIMITS OF DISTURBANCE

IRP WELL PAD

ACCESS ROAD

ROAD BASE

FLOWLINE SWALE

STORM WATER POND

RECLAIMED AREA

WELL LOCATION

FACILITIES COMPONENT

BARRACUDA		
DESCRIPTION	ACERAGE	NOTES
LIMIT OF DISTURBANCE	20.0	PERMITTED OIL & GAS LOCATION
WORKING PAD SURFACE	10.1	CONSTRUCTION PHASE WELL PAD
PRODUCTION PAD SURFACE	6.9	CONSOLIDATED GRAVEL PAD FOR LONG TERM PRODUCTION
INTERIM DISTURBANCE AREA	10.2	AREA TO REMAIN UNRECLAIMED (INCLUDES PRODUCTION PAD, TOPSOIL PILE AND STORMWATER POND)
RECLAIMED AREA	9.8	LIMITS OF DISTURBANCE MINUS INTERIM DISTURBANCE AREA

0100200

SCALE: 1" = 100'

RPG

RESOURCES

BARRACUDA PAD

PHASE LAYOUTS

SECTION 33, TOWNSHIP 07 NORTH, RANGE 62 WEST, WELD COUNTY, COLORADO

SHEET NAME:

FACILITIES LAYOUT

SHEET NO.

P-7 OF 07