

T6S


9

10

16

15

R
98
W

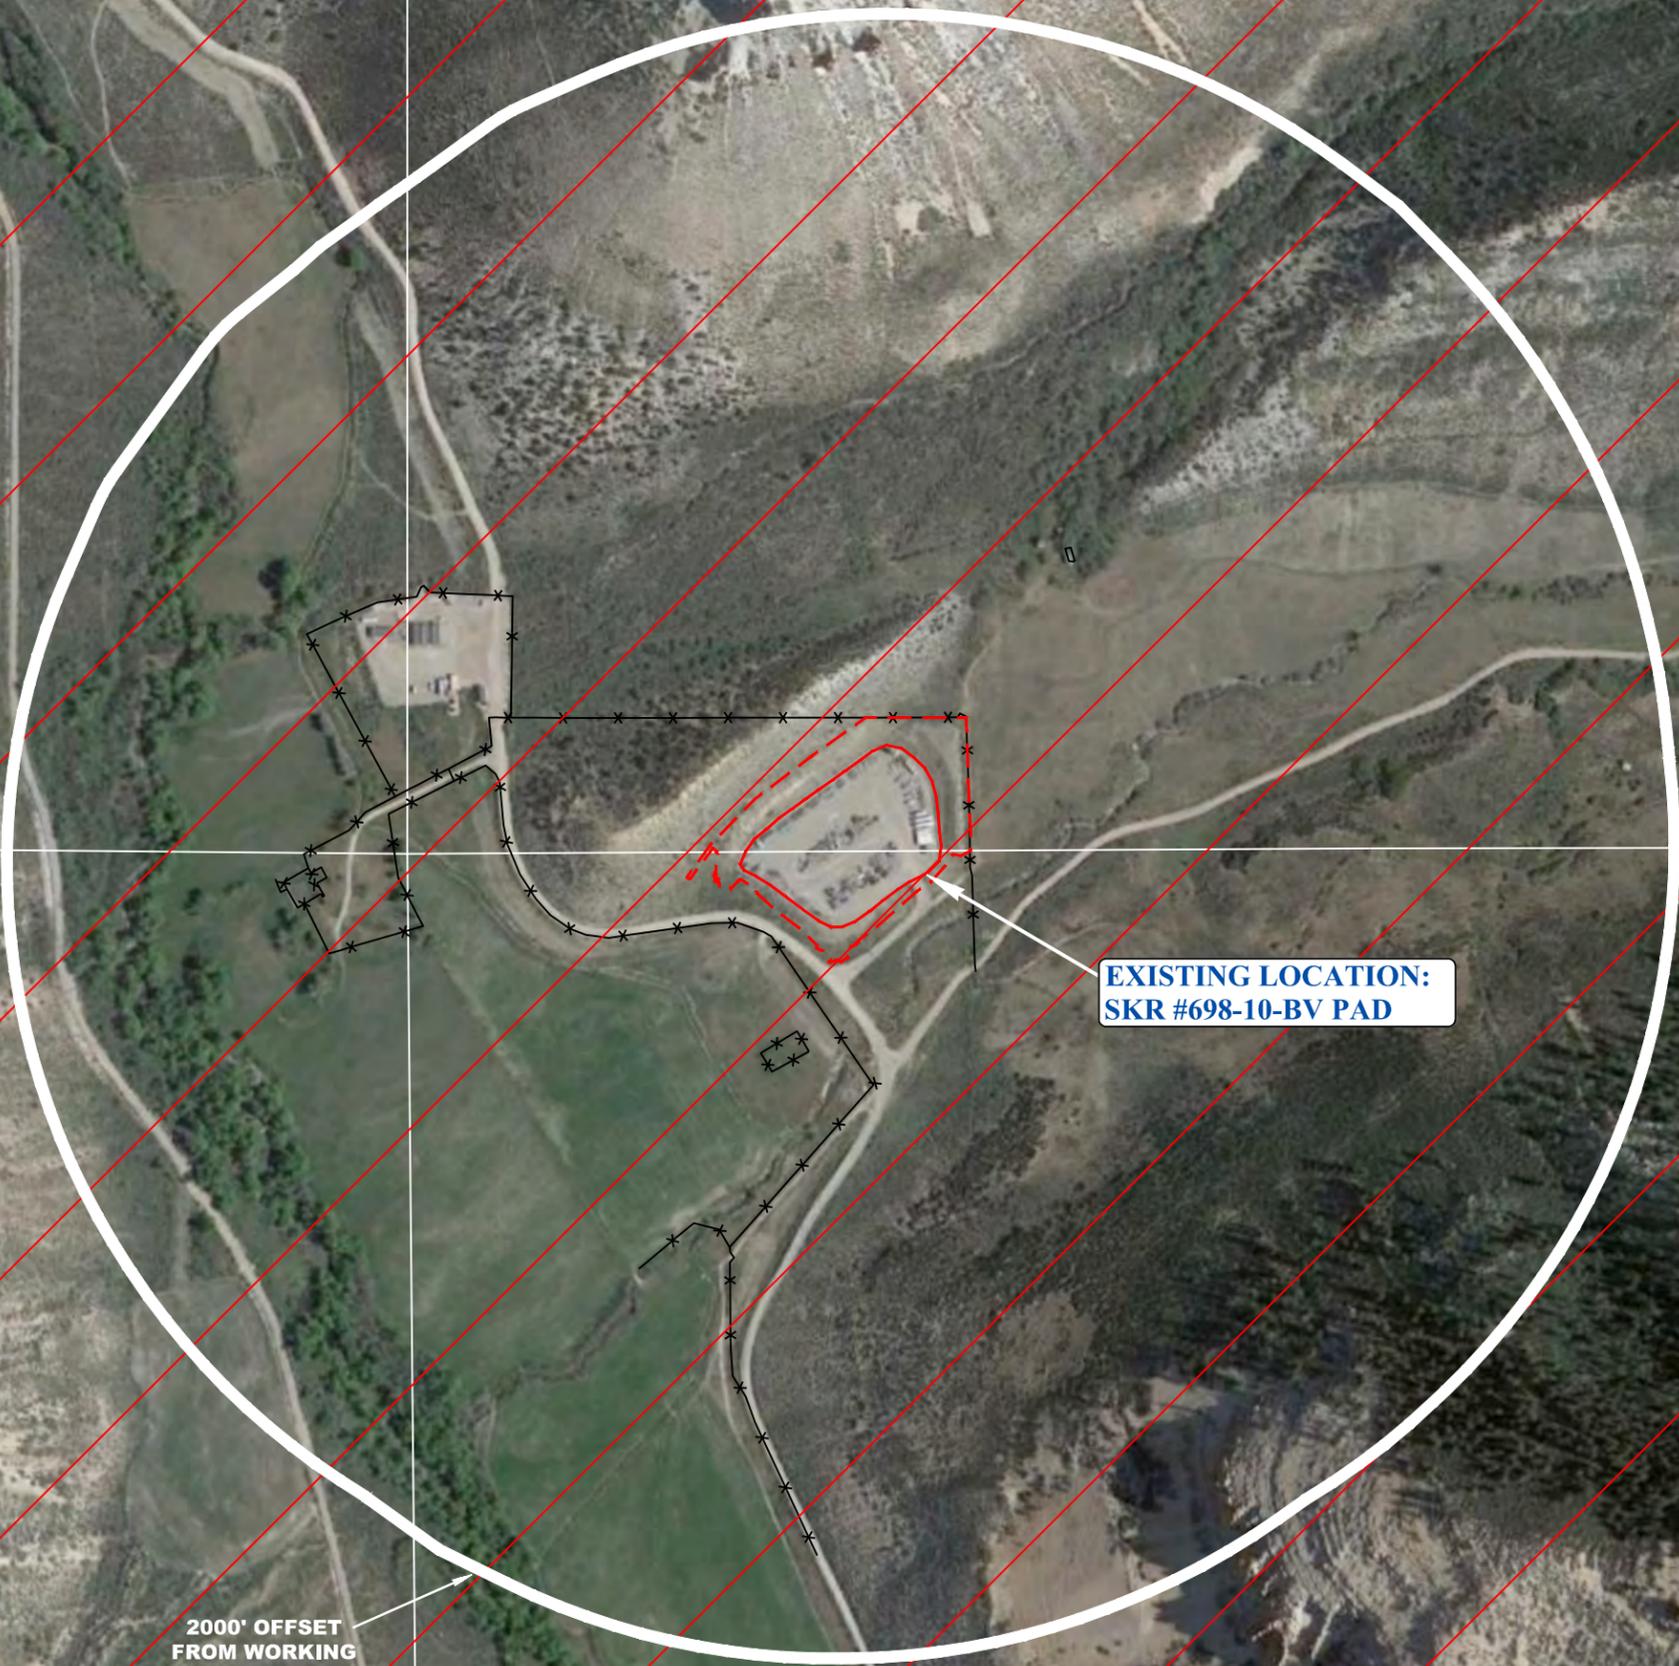

2000' OFFSET
FROM WORKING
PAD SURFACE

EXISTING LOCATION:
SKR #698-10-BV PAD

NOTES:
• The proposed working pad surface is within a disproportionately impacted community.

REV: 3 11-16-23 T.L.L. (UPDATE LOD)

LEGEND:

- WORKING PAD SURFACE
- - - - - OIL & GAS LOCATION (LOD)
- x EXISTING FENCE
- / FALLS WITHIN LOW INCOME POPULATION CATEGORY (ABOVE 40%).



UELS, LLC
 Corporate Office * 85 South 200 East
 Vernal, UT 84078 * (435) 789-1017



CHEVRON U.S.A. INC.

SKR #698-10-BV PAD
 TRACT 72, SECTIONS 10 & 15, T6S, R98W, 6th P.M.
 GARFIELD COUNTY, COLORADO

SURVEYED BY	DAYTON SLAUGH	06-29-23	SCALE
DRAWN BY	T.L.L.	07-10-23	1" = 500'

DISPROPORTIONATELY IMPACTED COMMUNITIES MAP