



# Proposed P&A WBD


Well Name: CECIL 32-32

Land, Original Hole, 10/17/2023 8:36:32 AM

MD (ftKB)

Vertical schematic (proposed)

12.1  
725.1  
823.5  
825.1  
1,024.9  
2,070.9  
2,471.1  
2,473.1  
2,570.9  
2,662.1  
3,611.5  
3,637.5  
6,824.1  
6,852.0  
6,899.9  
6,912.1  
6,918.0  
6,931.1  
7,046.9  
7,062.0  
7,201.1  
7,232.9  
7,233.6  
7,234.9

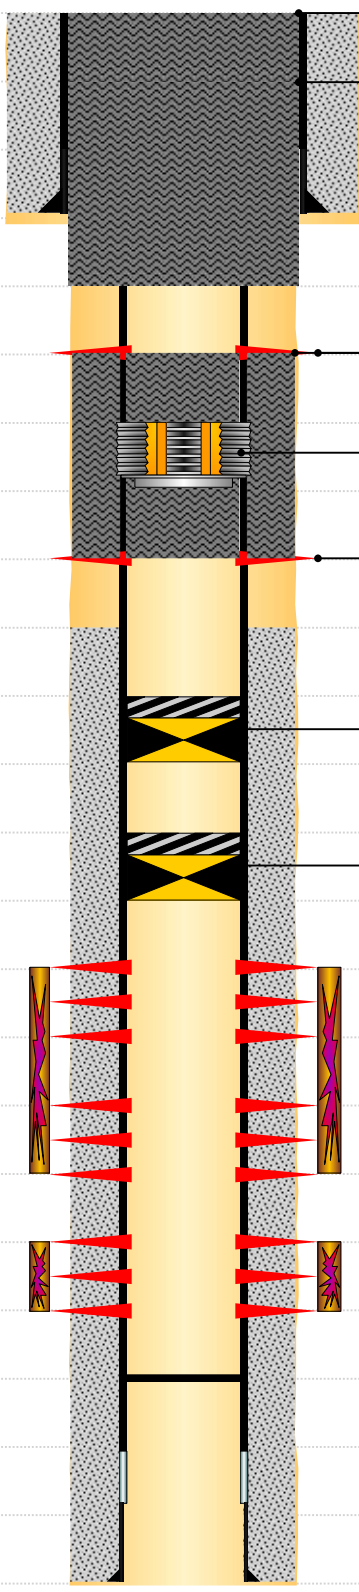

Surface Plug; 12-725; 8/16/2023; 230sks

Cement Plug; 725-1025; 8/16/2023; 115sks

Courtesy Plug; 2071-2571; 8/16/2023; 190sks (155sks through and 35sks on top)

Perforated; 2071-2071; 8/16/2023

Cement Retainer; 2471-2473; 3.99; 8/16/2023

Perforated; 2571-2571; 8/16/2023

Cast Iron Bridge Plug w/ 2 SX Cement; 3611.4-3637.4; 3.99; 8/16/2023

Cast Iron Bridge Plug w/ 2 SX Cement; 6824-6852; 3.99; 8/16/2023