


Excavation Details:

Estimated Area of Soil Impacts – 1,038 sq. ft.
Estimated Depth of Clean Overburden – 0-7
Approximate Depth to Groundwater – NA ft. bgs.
Estimated Depth of Impacted Material – **7-20** ft.
Estimated Minimum Volume of Impacted Soil for Removal – 500 cu. yds.
Estimated Minimum Volume of Impacted Soil for Removal (25% Bulk) – 624 cu. yds.

Excavation Details:

Estimated Area of Soil Impacts – 962 sq. ft.
Estimated Depth of Clean Overburden – NA
Approximate Depth to Groundwater – NA ft. bgs.
Estimated Depth of Impacted Material – **0-17** ft.
Estimated Minimum Volume of Impacted Soil for Removal – 605 cu. yds.
Estimated Minimum Volume of Impacted Soil for Removal (25% Bulk) – 757 cu. yds.

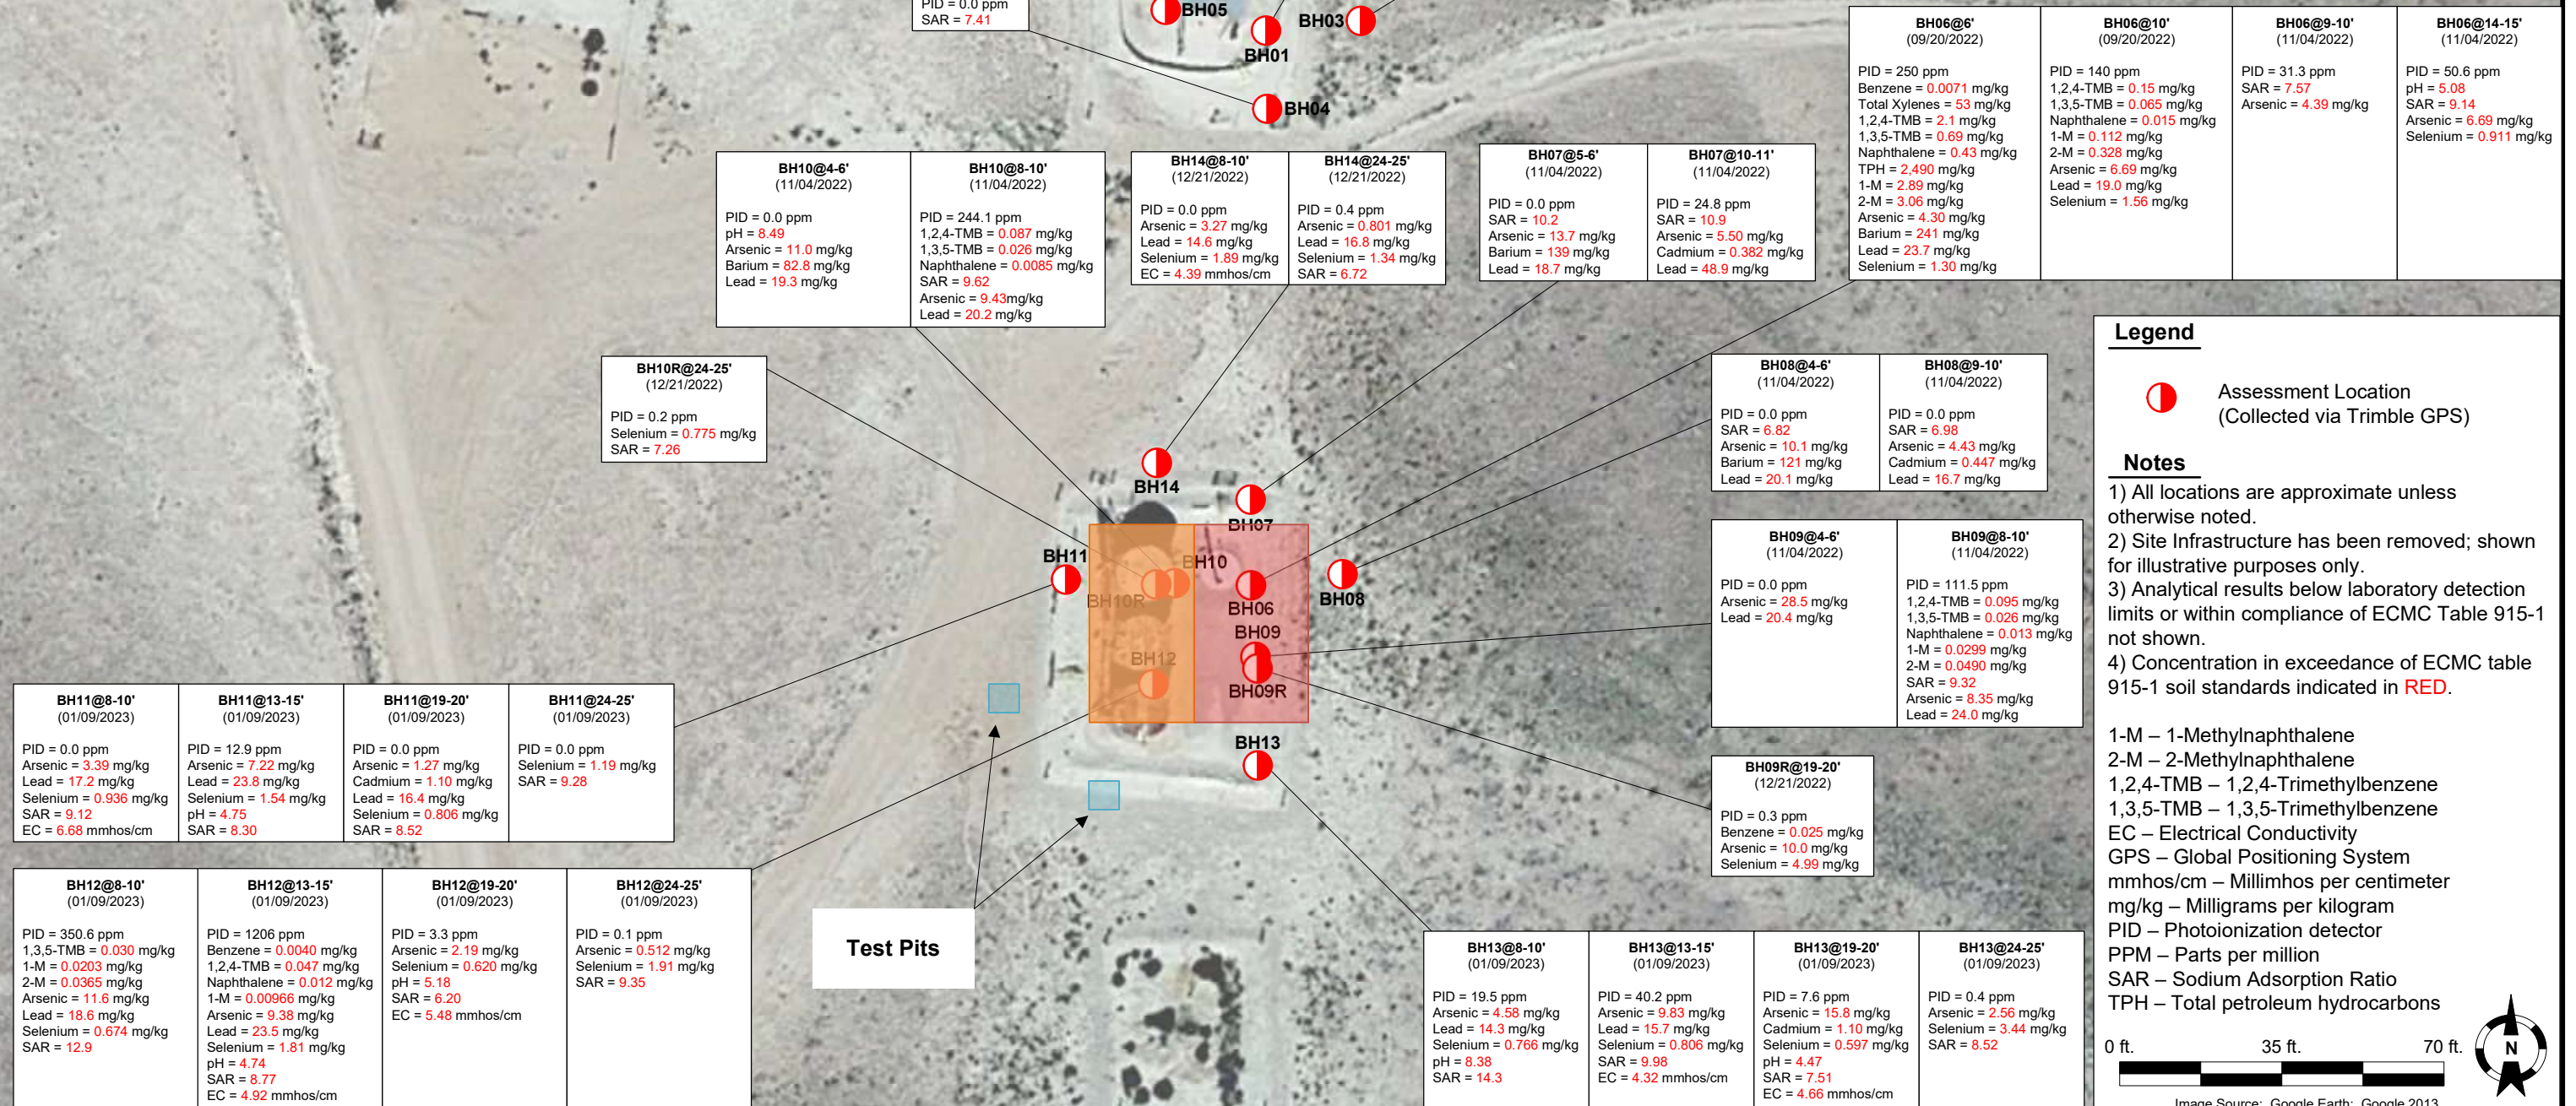

DATE:	04/25/2023
DESIGNED BY:	JW
DRAWN BY:	JB



TASMAN
Tasman, Inc.
6855 W 119th Avenue
Broomfield, CO 80020

Noble Energy, Inc. – DJ Basin
Lilli Unit O-5 Facility
SWSE, Section 5, Township 8 North, Range 58 West
Weld County, Colorado

Proposed Excavation Map

FIGURE
1