



NICHOLS 15C,15N,16N-31HZ IA RETROFIT

FACILITY AERIAL

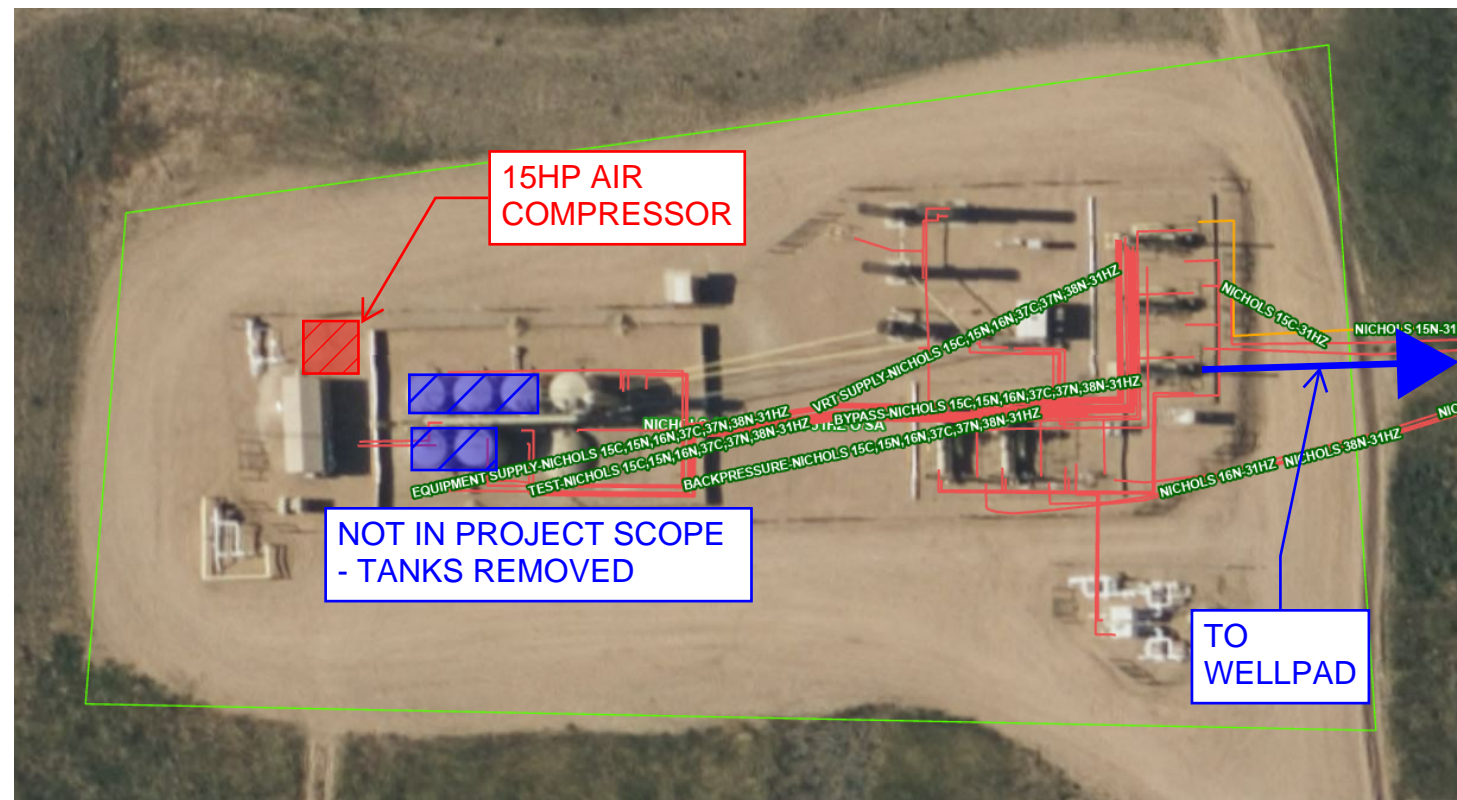

WELLPAD AERIAL

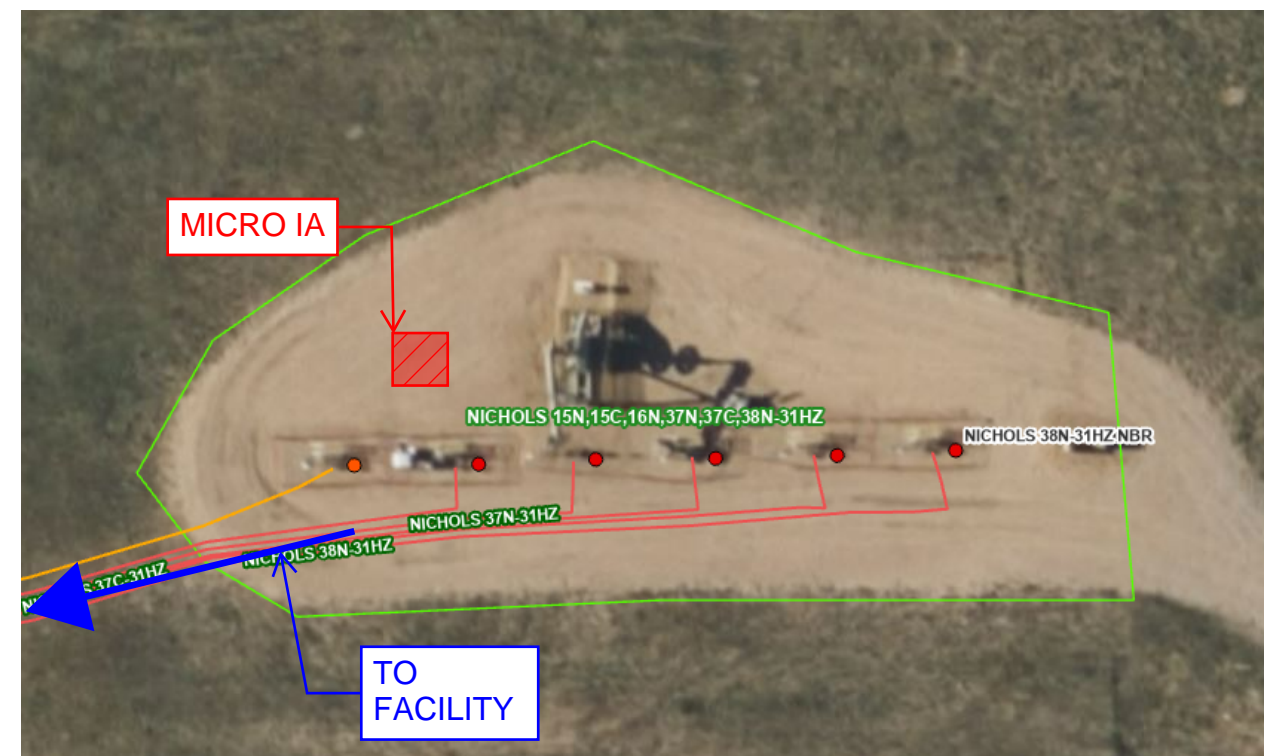

NOTES:

DATE: 02/13/2025	
REVISIONS	
-	-
-	-
4	-
3	-
2	-
1	-
0	IA RETROFIT 02/13/25
No.	Description DATE



OCCIDENTAL PETROLEUM CORPORATION
 Rockies Maintenance Facilities & Construction
 501 N. Division Blvd. | Platteville, CO

Facility Layout and Plot Plan
 KERR-MCGEE OIL & GAS ONSHORE LP
 NICHOLS 15C,15N,16N-31HZ O SA
 DJ-L0063-BT001
 IA RETROFIT PLOT PLAN