



# CLARK 35C-11HZ O SA IA RETROFIT

## WELLPAD AERIAL

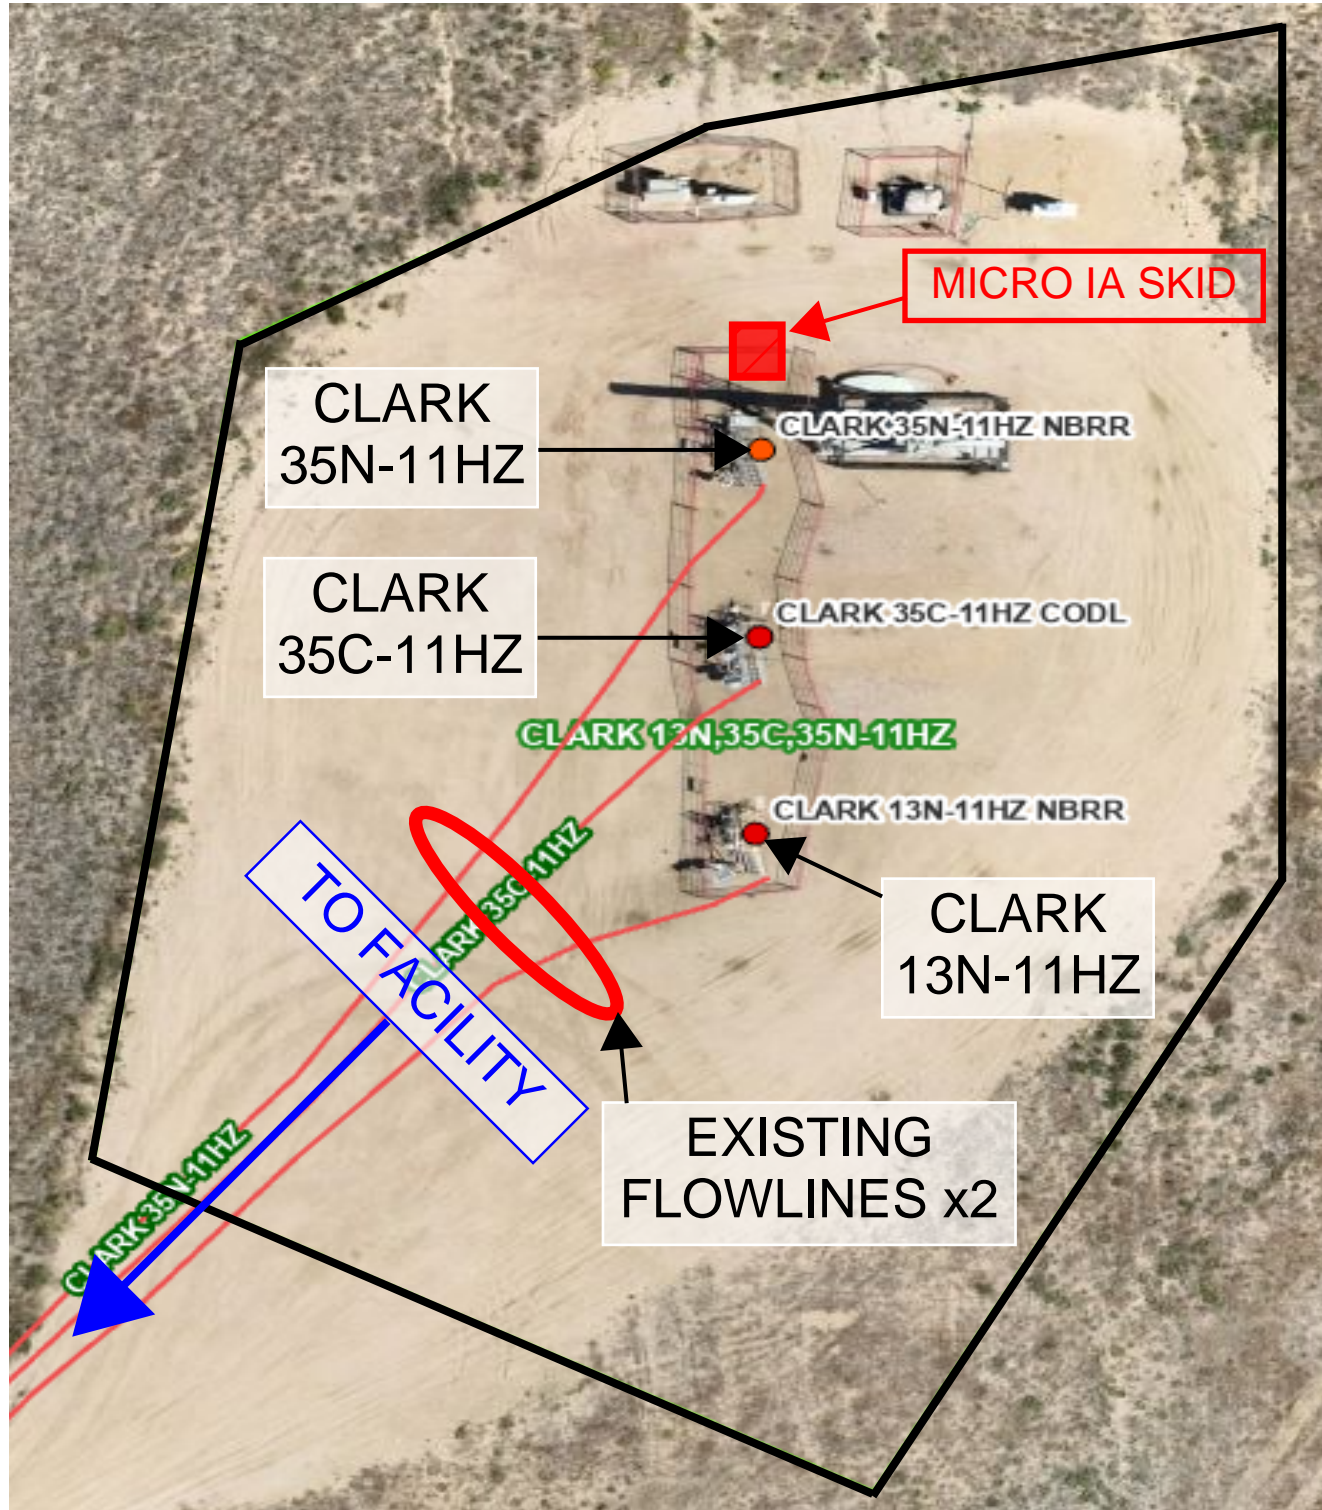

## FACILITY AERIAL

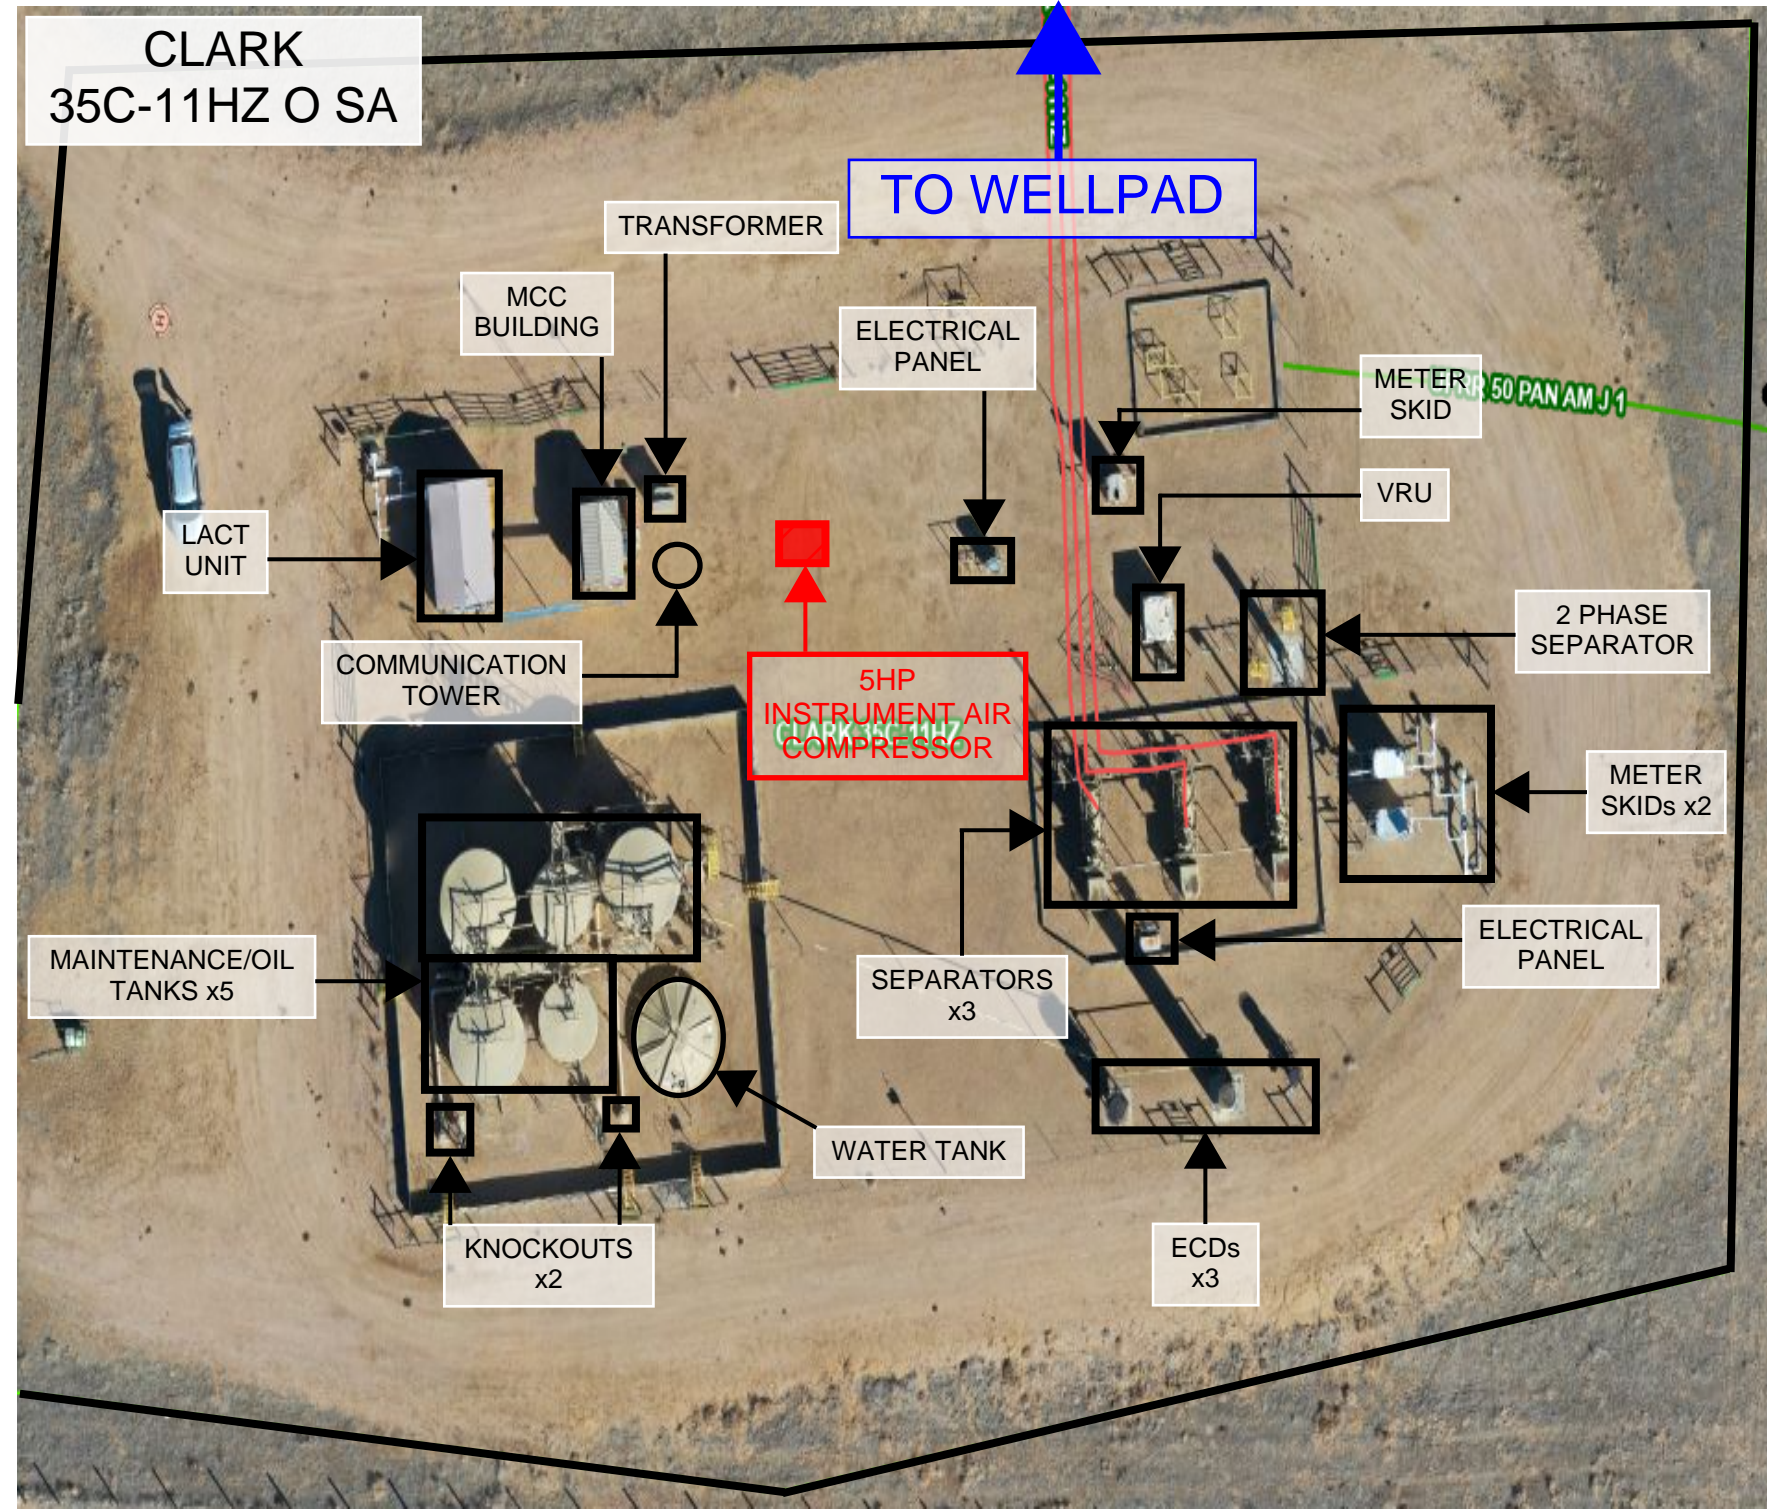

NOTES:

DATE: 04/16/2025	
REVISIONS	
-	-
-	-
4	-
3	-
2	-
1	-
0	IA RETROFIT 04/16/25
No.	Description DATE



OCCIDENTAL PETROLEUM CORPORATION  
 Rockies Maintenance Facilities & Construction  
 501 N. Division Blvd. | Platteville, CO

Facility Layout and Plot Plan

KERR-MCGEE OIL & GAS ONSHORE LP  
 CLARK 35C-11HZ O SA  
 DJ-L0453-BT001

IA RETROFIT PLOT PLAN