


UNGRADED ELEVATION: 5402.1'
 FINAL ELEVATION: 5401.2'
 PROPOSED AREA OF DISTURBANCE: 3.6± ACRES
 DRAINS EASTERLY TO WEST MAVERICK CANYON
 AREA OF WORKING PAD SURFACE: 2.1± ACRES
 PROPOSED ROAD DISTURBANCE: 6.6± ACRES

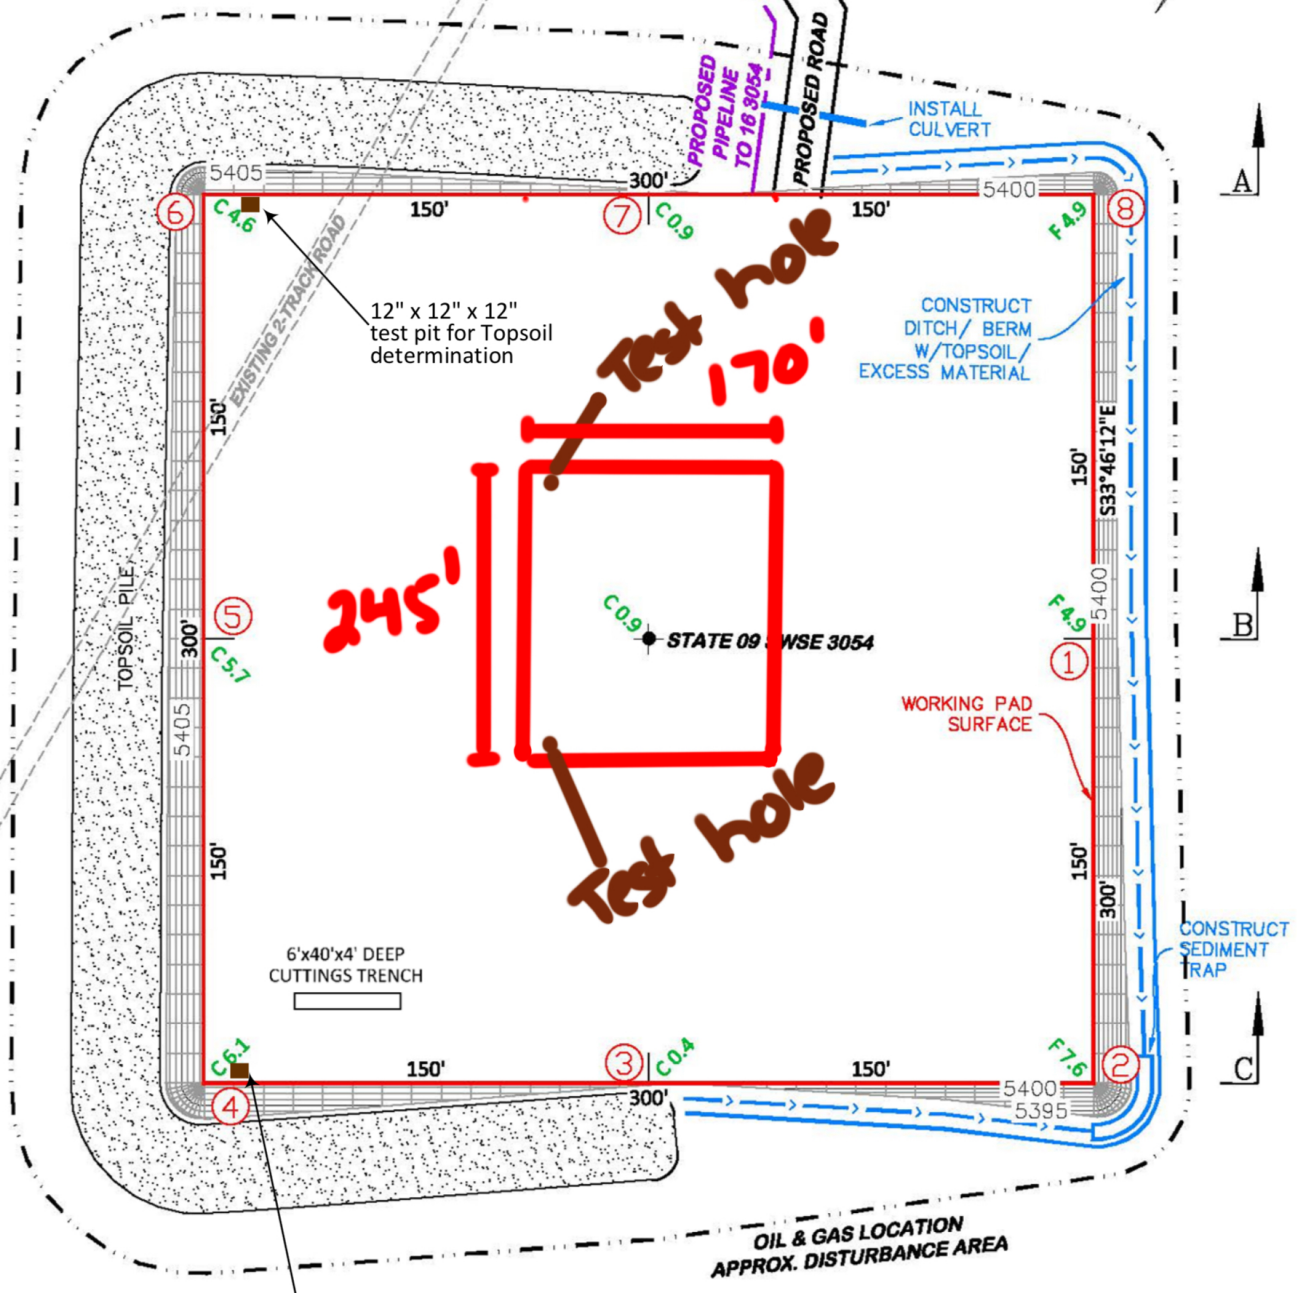

12" x 12" x 12" test pit for Topsoil determination

BEFORE DIGGING CALL FOR UTILITY LINE LOCATION

STATE 09 SWSE 3054



DRG RIFFIN & ASSOCIATES, INC.
 (307) 362-6028 1414 ELK ST., ROCK SPRINGS, WY 82901

DRAWN: 7/20/2021 - DEH	SCALE: 1" = 60'
REVISED: 3/21/22 - JMB	DRG JOB No. 22138
MISC. REVISIONS	304b(7)BI DSGN CONT

CONSTRUCTION LAYOUT DRAWING 3 OF 5
 CONSTRUCTION LAYOUT DRAWING
 PLANNED CUT-FILL CONTOURS
 BNL (ENTERPRISE) INC.
 STATE 09 SWSE 3054
 SWSE, SECTION 9, T.30 S., R. 54 W., 6th P.M.,
 LAS ANIMAS COUNTY, COLORADO