

BLED SOE 3-19-5-44

API # 125-09444 Loc. # 336806

FIELD NAME BALLYNEAL - #1970

Spud Date 9/3/2005

Basin DENVER - JULESBURG

Location NENW 19 5N 44W 6

Elevation GL (ft) 3769


Elevation KB (ft) 3774

TD (ft) 2710

PBTD (ft) 2634

Formation Tops

NIOBRARA - 2428'

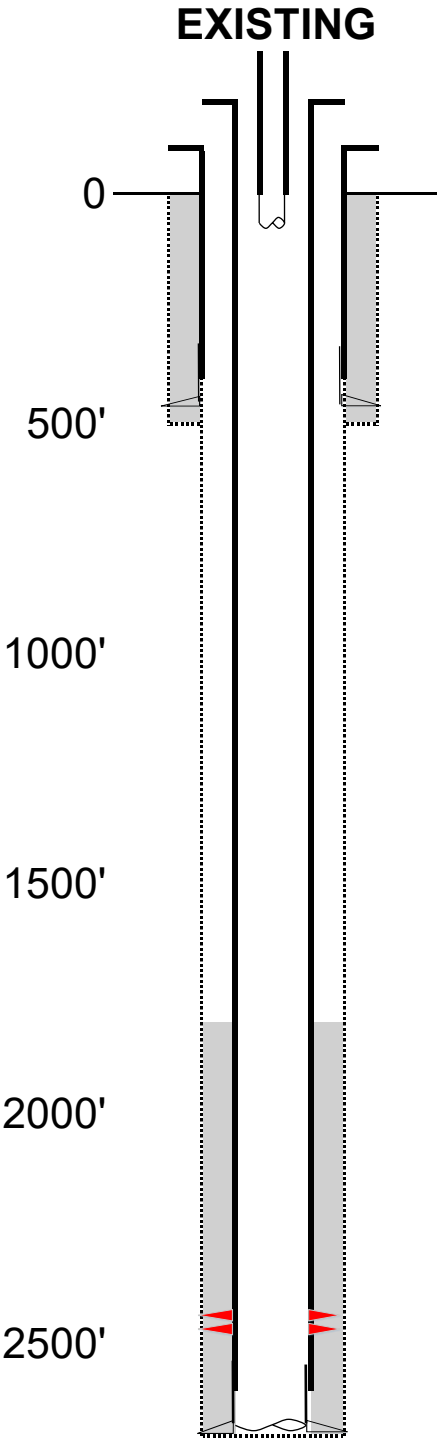

Existing Casing and Cement Coverage

SURF: Size: 7", Hole Size: 9.875 in.
Depth: 478 ft., Weight: 20
Cement: 195 sx, Top: 0 ft., Method: Vis

Deepest DWR w/in 1 mi.= 360'

1ST, Size: 4.5", Hole Size: 6.25"
Depth: 2677', Weight: 10.5
Cement: 75 sx, TOC: 1810', Method: CBL

tubing UNK
TOC = 1810' (CBL)
NBRR Perfs 2428' - 2468'
PBTD (ft) 2634'
TD (ft) 2710'

NIOBRARA - 2428'

