


Current Wellbore Schematic

Well Name: Porter 2
 Location: 990' FNL, 1650' FWL, NENW Sec 25, T5N, R61W
 County: Weld
 API #: 05-123-05165
 Co-ordinates: 40.376788 / -104.160462
 Elevations: GROUND: 4557'
 KB: 4569'
 Depths (KB): PBTD: 6478'
 TD: 6510'

Date Prepared: 12/11/2025
 Last Updated: 12/11/2025
 Spud Date: 1/13/1954
 Completion Date: 1/29/1954
 Last Workover Date: 6/22/1959

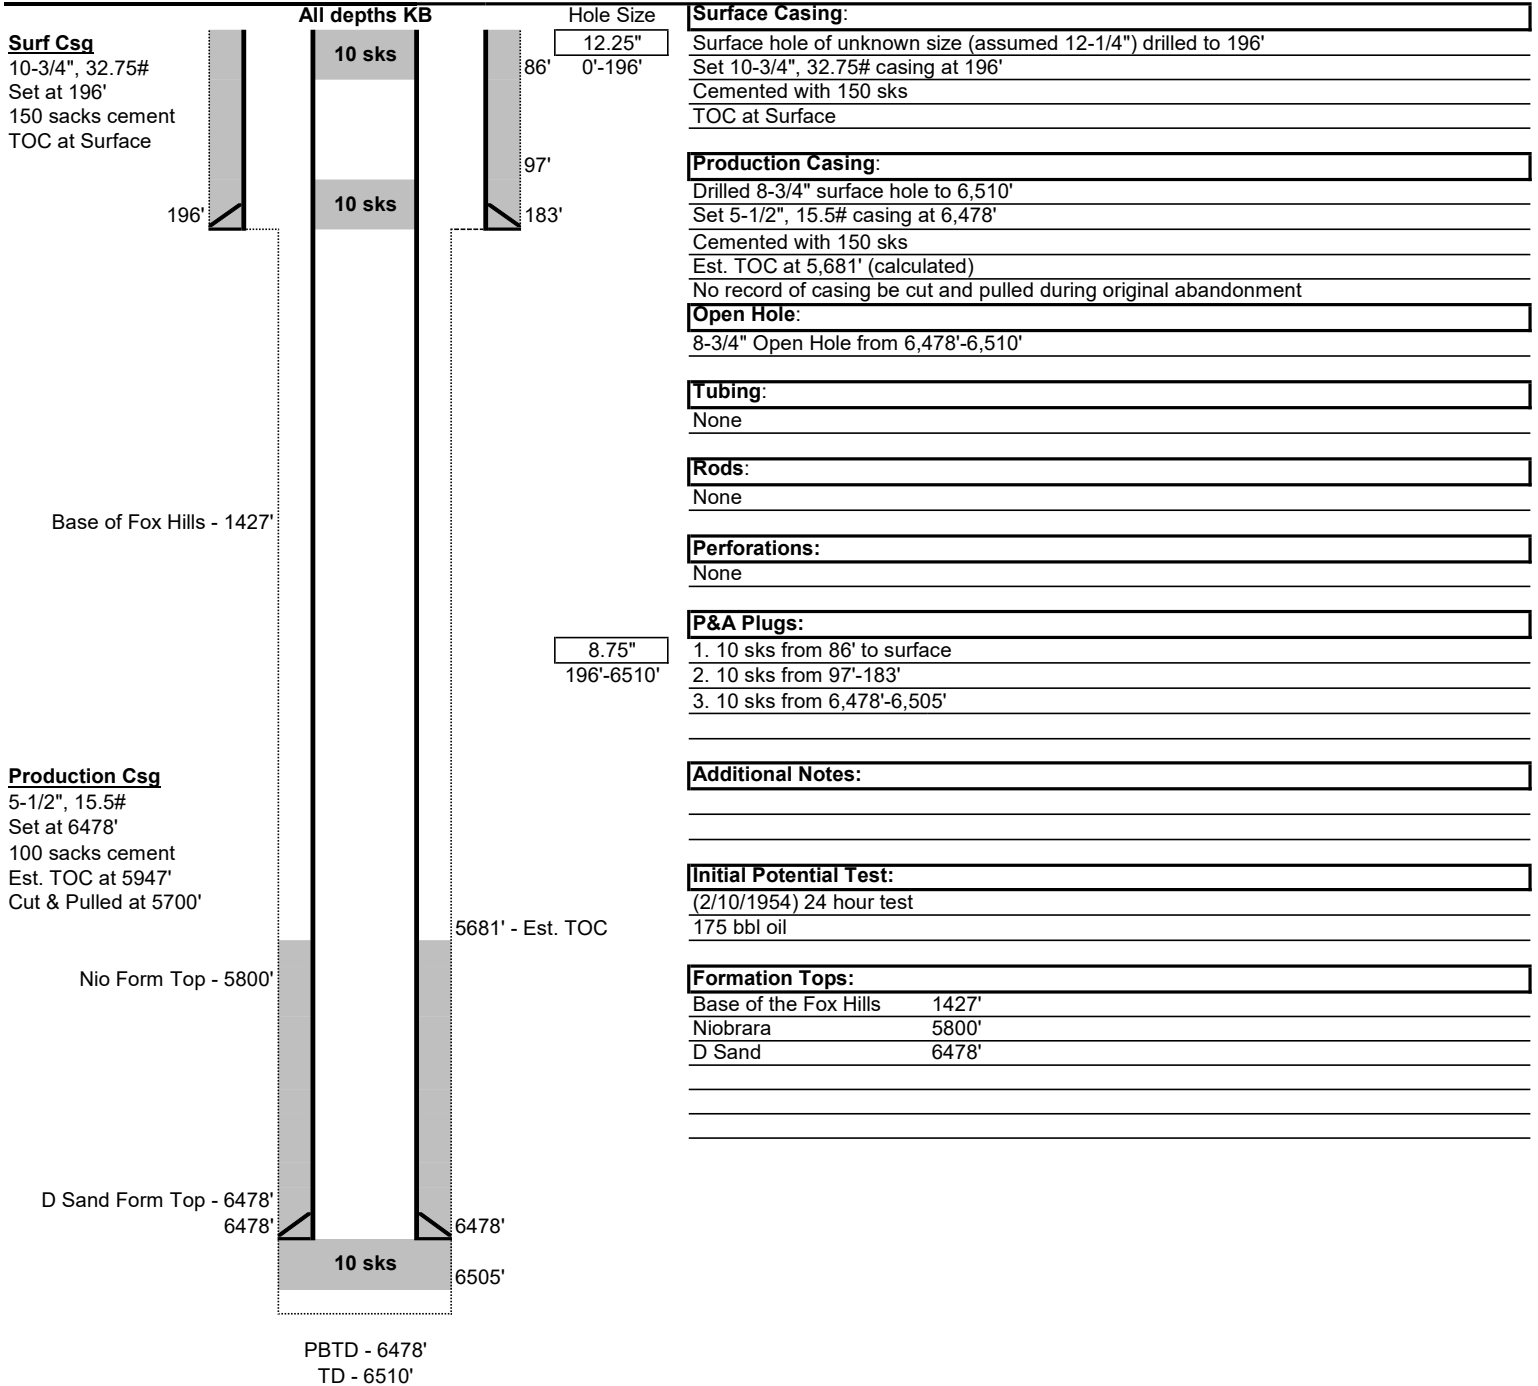

Proposed Wellbore Schematic

Well Name: Porter 2
 Location: 990' FNL, 1650' FWL, NENW Sec 25, T5N, R61W
 County: Weld
 API #: 05-123-05165
 Co-ordinates: 40.376788 / -104.160462
 Elevations: GROUND: 4557'
 KB: 4569'
 Depths (KB): PBTD: 6478'
 TD: 6510'

Date Prepared: 12/11/2025
 Last Updated: 12/11/2025
 Spud Date: 1/13/1954
 Completion Start Date: 1/29/1954
 Last Workover Date: 6/22/1959

