

103-0256



ENCANA OIL & GAS (USA) INC.

TYPICAL CROSS SECTIONS FOR

FOUNDATION CREEK #7445
SECTION 23, T4S, R102W, 6th P.M.
1017' FSL 1053' FWL

1" = 20'
X-Section Scale
1" = 50'

DATE: 09-04-02
Drawn By: D.COX

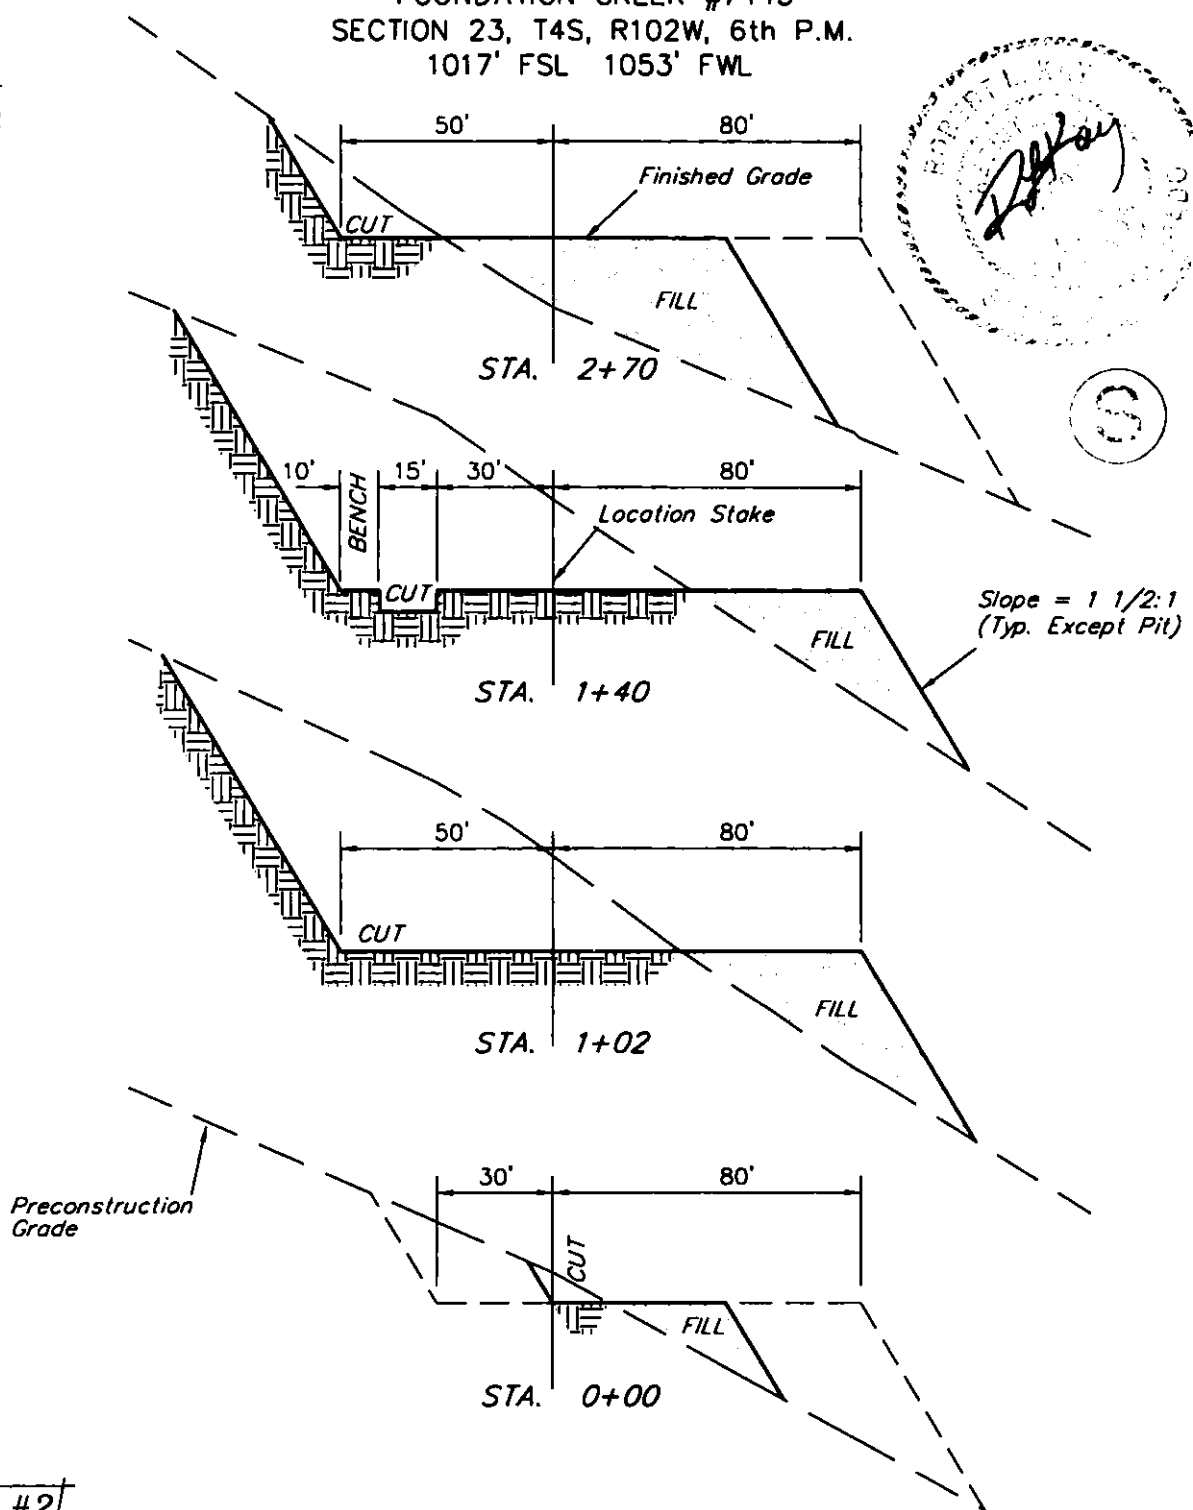


FIGURE #2

APPROXIMATE YARDAGES

CUT		
(6") Topsoil Stripping	=	650 Cu. Yds.
Remaining Location	=	9,320 Cu. Yds.
TOTAL CUT	=	9,970 CU.YDS.
FILL	=	8,680 CU.YDS.

EXCESS MATERIAL AFTER 5% COMPACTION	=	830 Cu. Yds.
Topsoil & Pit Backfill (1/2 Pit Vol.)	=	830 Cu. Yds.
EXCESS UNBALANCE (After Rehabilitation)	=	0 Cu. Yds.