



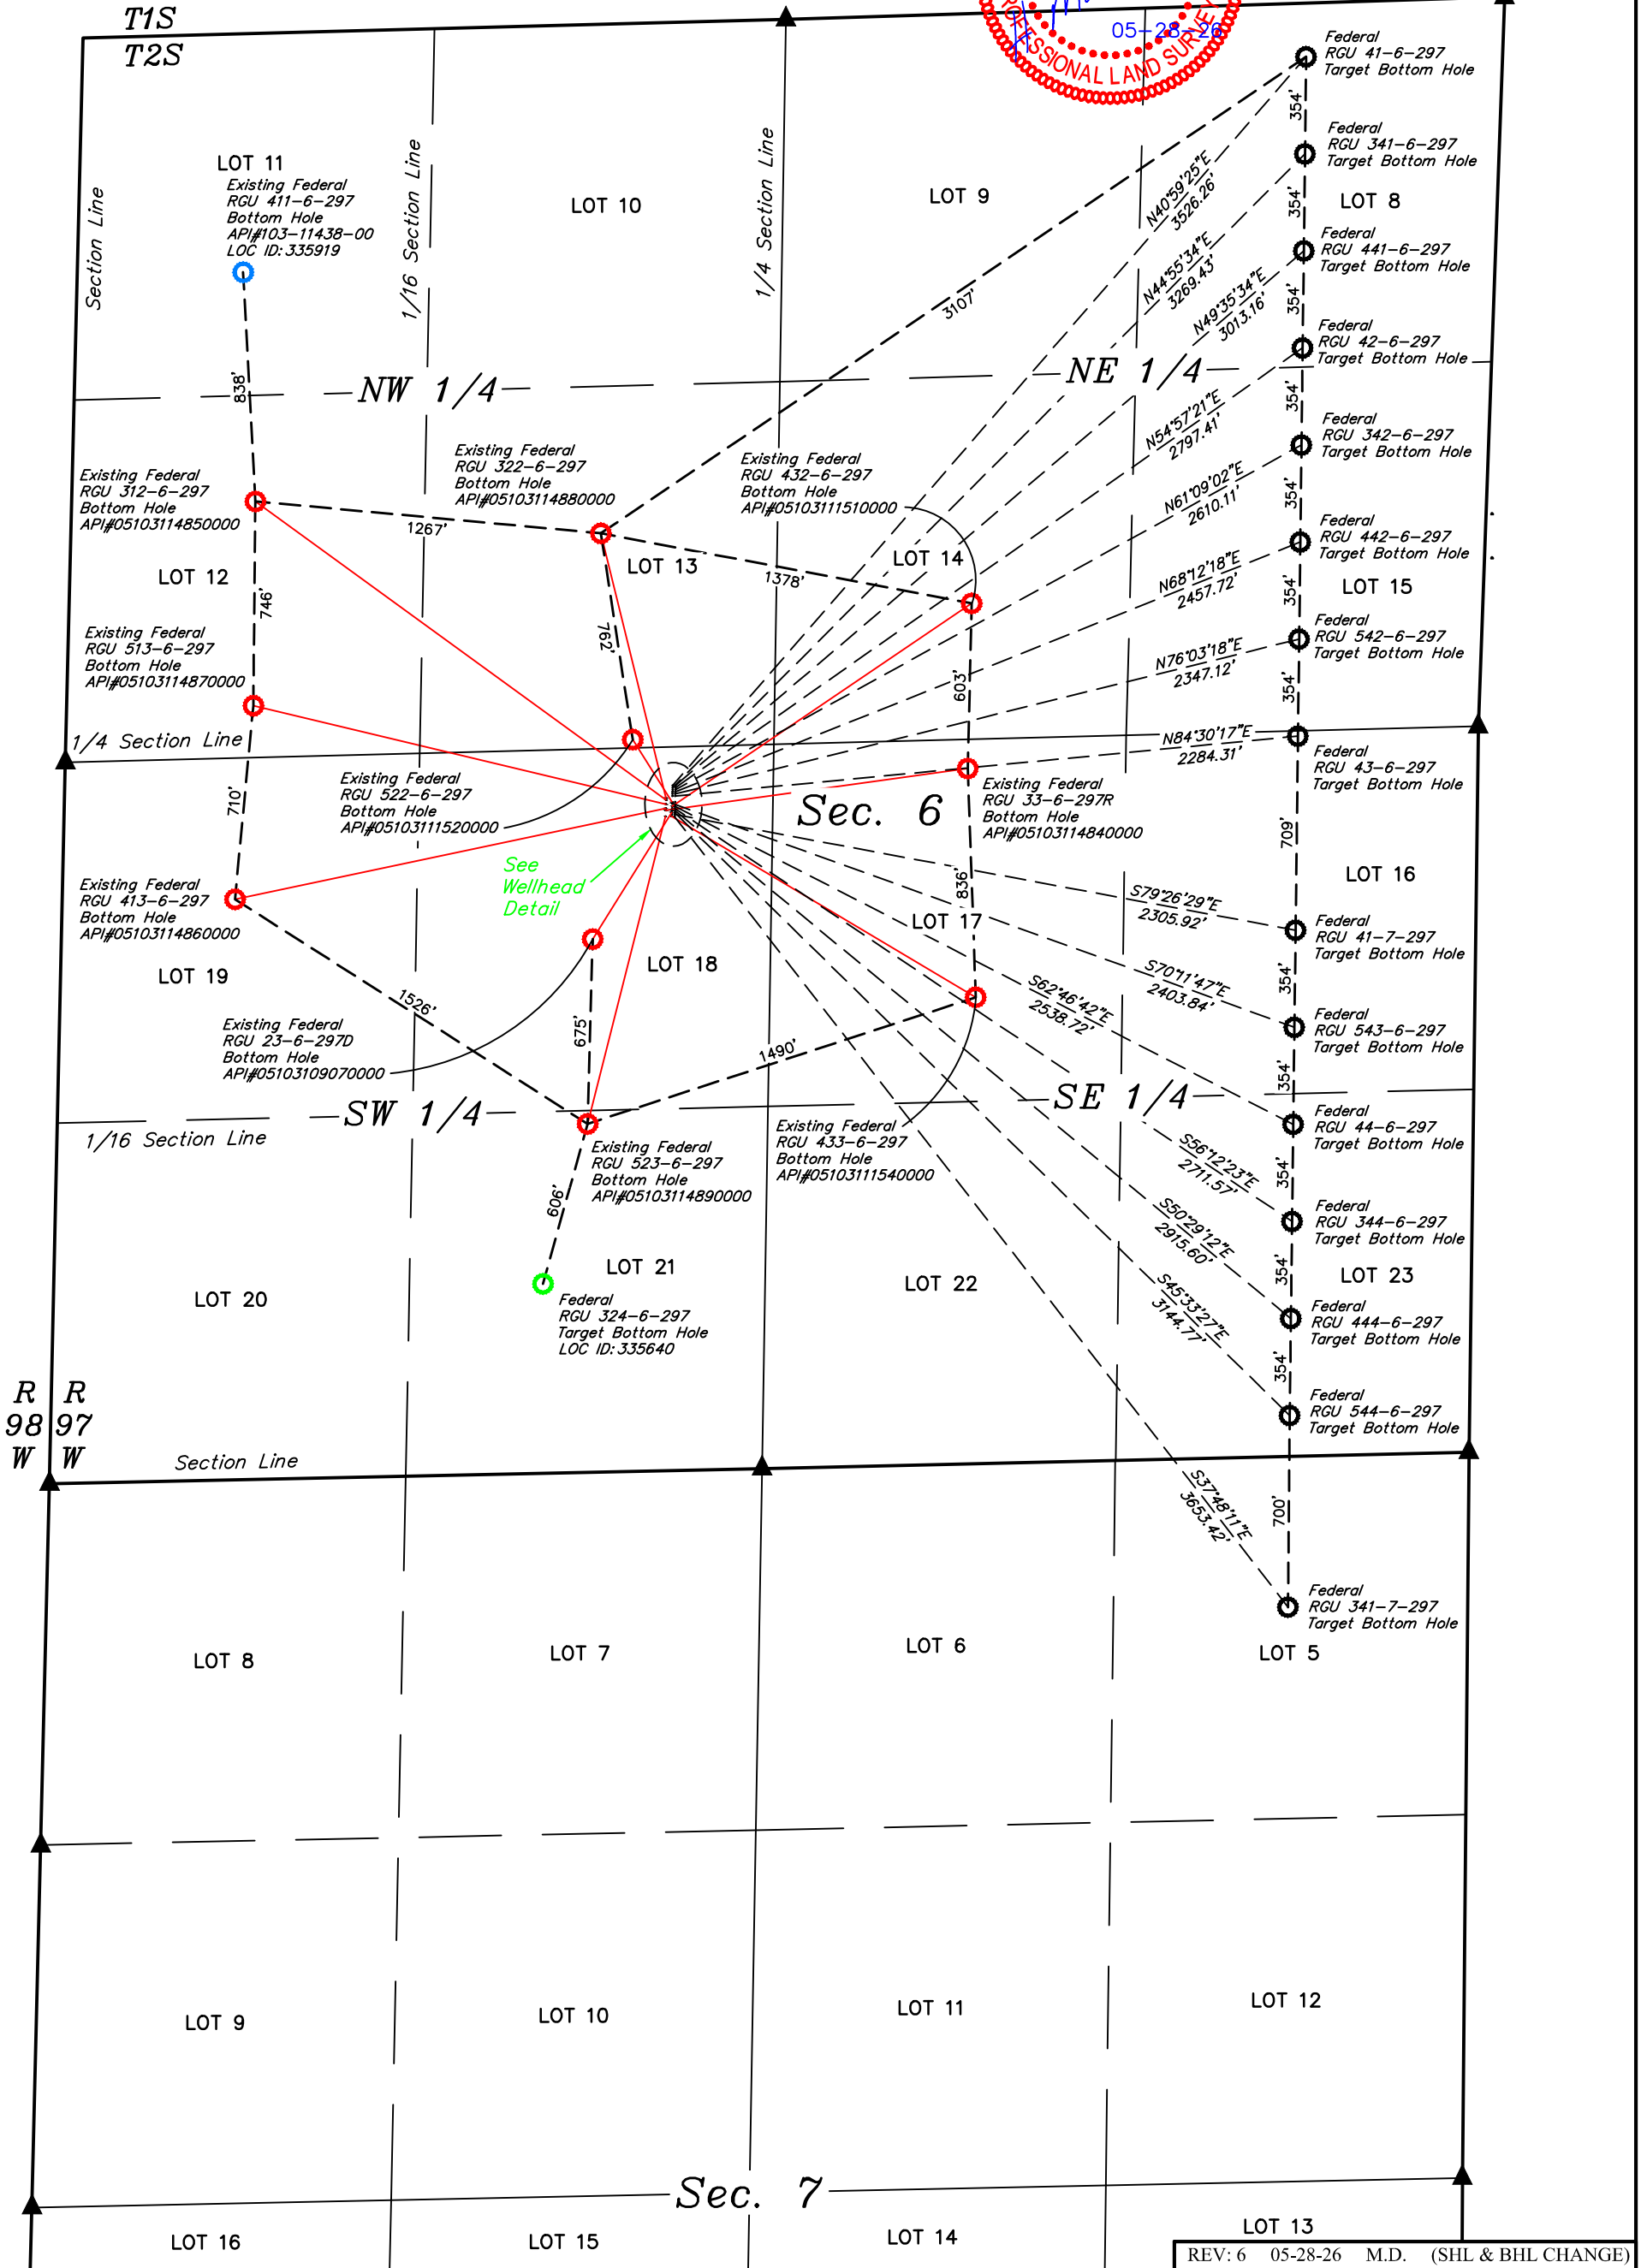

**LEGEND:**

- = TARGET BOTTOM HOLE.
- = PROPOSED TARGET BOTTOM HOLE FROM OTHER PROPOSED PAD.
- = EXISTING BOTTOM HOLE.
- = EXISTING BOTTOM HOLE FROM OTHER PAD.

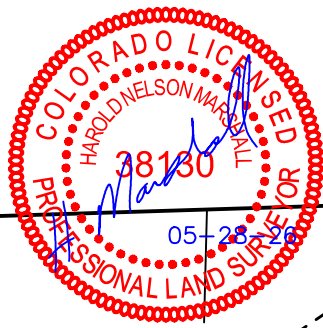

REV: 6 05-28-26 M.D. (SHL & BHL CHANGE)

**TEP Rocky Mountain LLC**

**FEDERAL RGU 23-6-297 PAD  
LOTS 13, 17 & 18, SECTION 6, T2S, R97W, 6th P.M.  
RIO BLANCO COUNTY, COLORADO**

SURVEYED BY	BART HUNTING	07-22-21	SCALE
DRAWN BY	M.D.	09-24-21	1" = 600'

**DIRECTIONAL WELL PLAT**



**UELS, LLC**  
Corporate Office \* 85 South 200 East  
Vernal, UT 84078 \* (435) 789-1017