

Steil Surveying Services, LLC


1102 West 19th Street P.O. BOX 2073

Cheyenne, Wyoming 82009

# VISIBLE IMPROVEMENTS

THIS MAP DOES NOT REPRESENT A BOUNDARY SURVEY

SECTION 11  
TOWNSHIP 3 NORTH  
RANGE 66 WEST

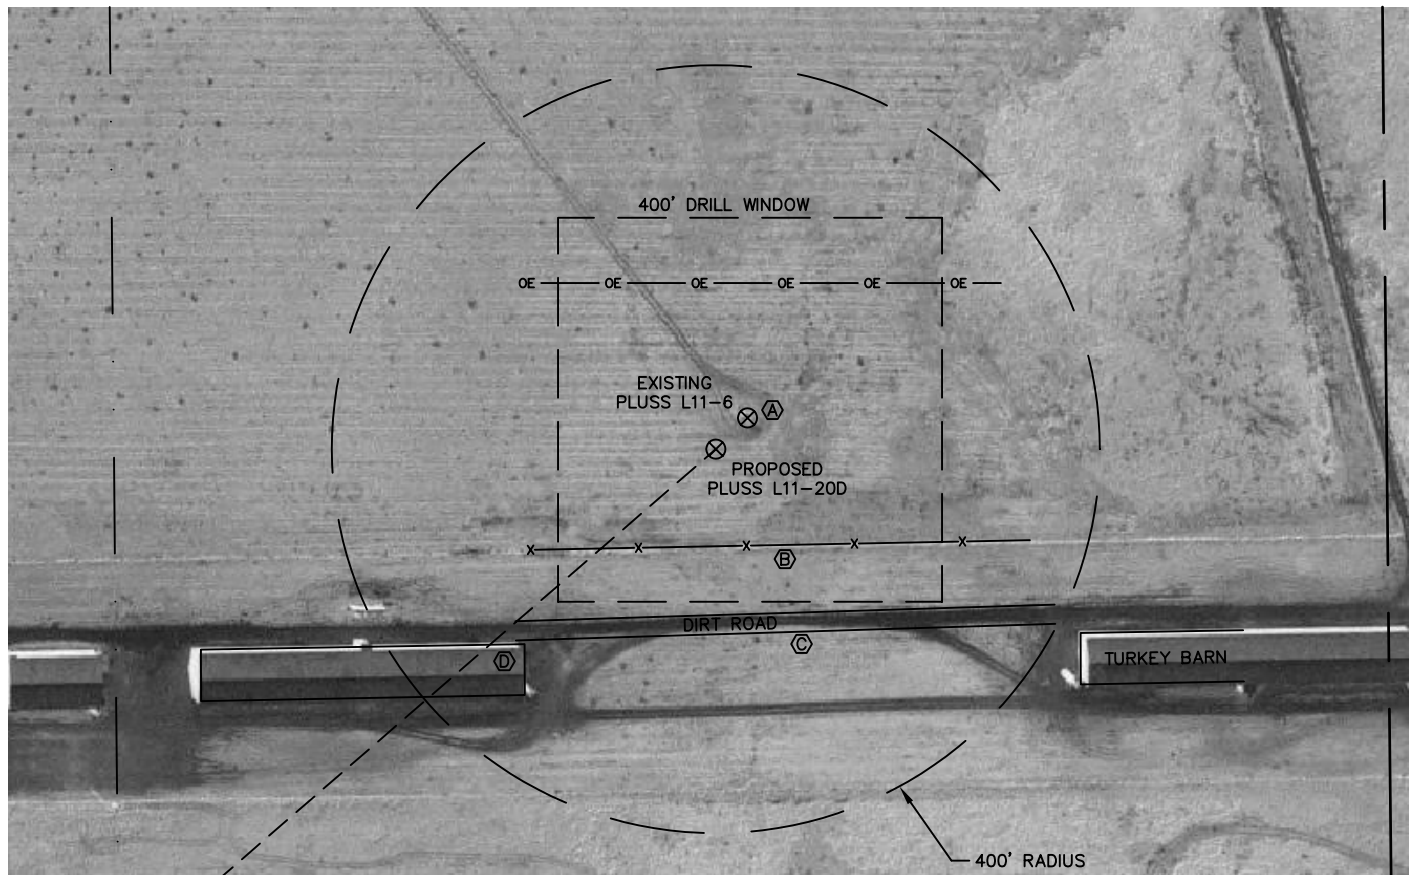

## IMPROVEMENTS:

- (A) EXISTING PLUSS L11-6 - 47' NORTHEAST
- (B) FENCE LINE - 101' SOUTH
- (C) DIRT ROAD - 173' SOUTH
- (D) TURKEY BARN - 285' SOUTHWEST
- (E) OVERHEAD POWER LINE - 173' NORTH

THE NEAREST OVERHEAD POWER LINE IS 173' NORTH

NOTICE: According to Colorado law you MUST commence any legal action based upon any defect in this W.L.C. within three years after you first discover such defect. In no event may any action based upon any defect in this W.L.C. be commenced more than ten years from this sold date of the certification shown hereon.

