


Revised: 10-15-09 D.K.D.

SF 1/4 NF 1/4

-6071

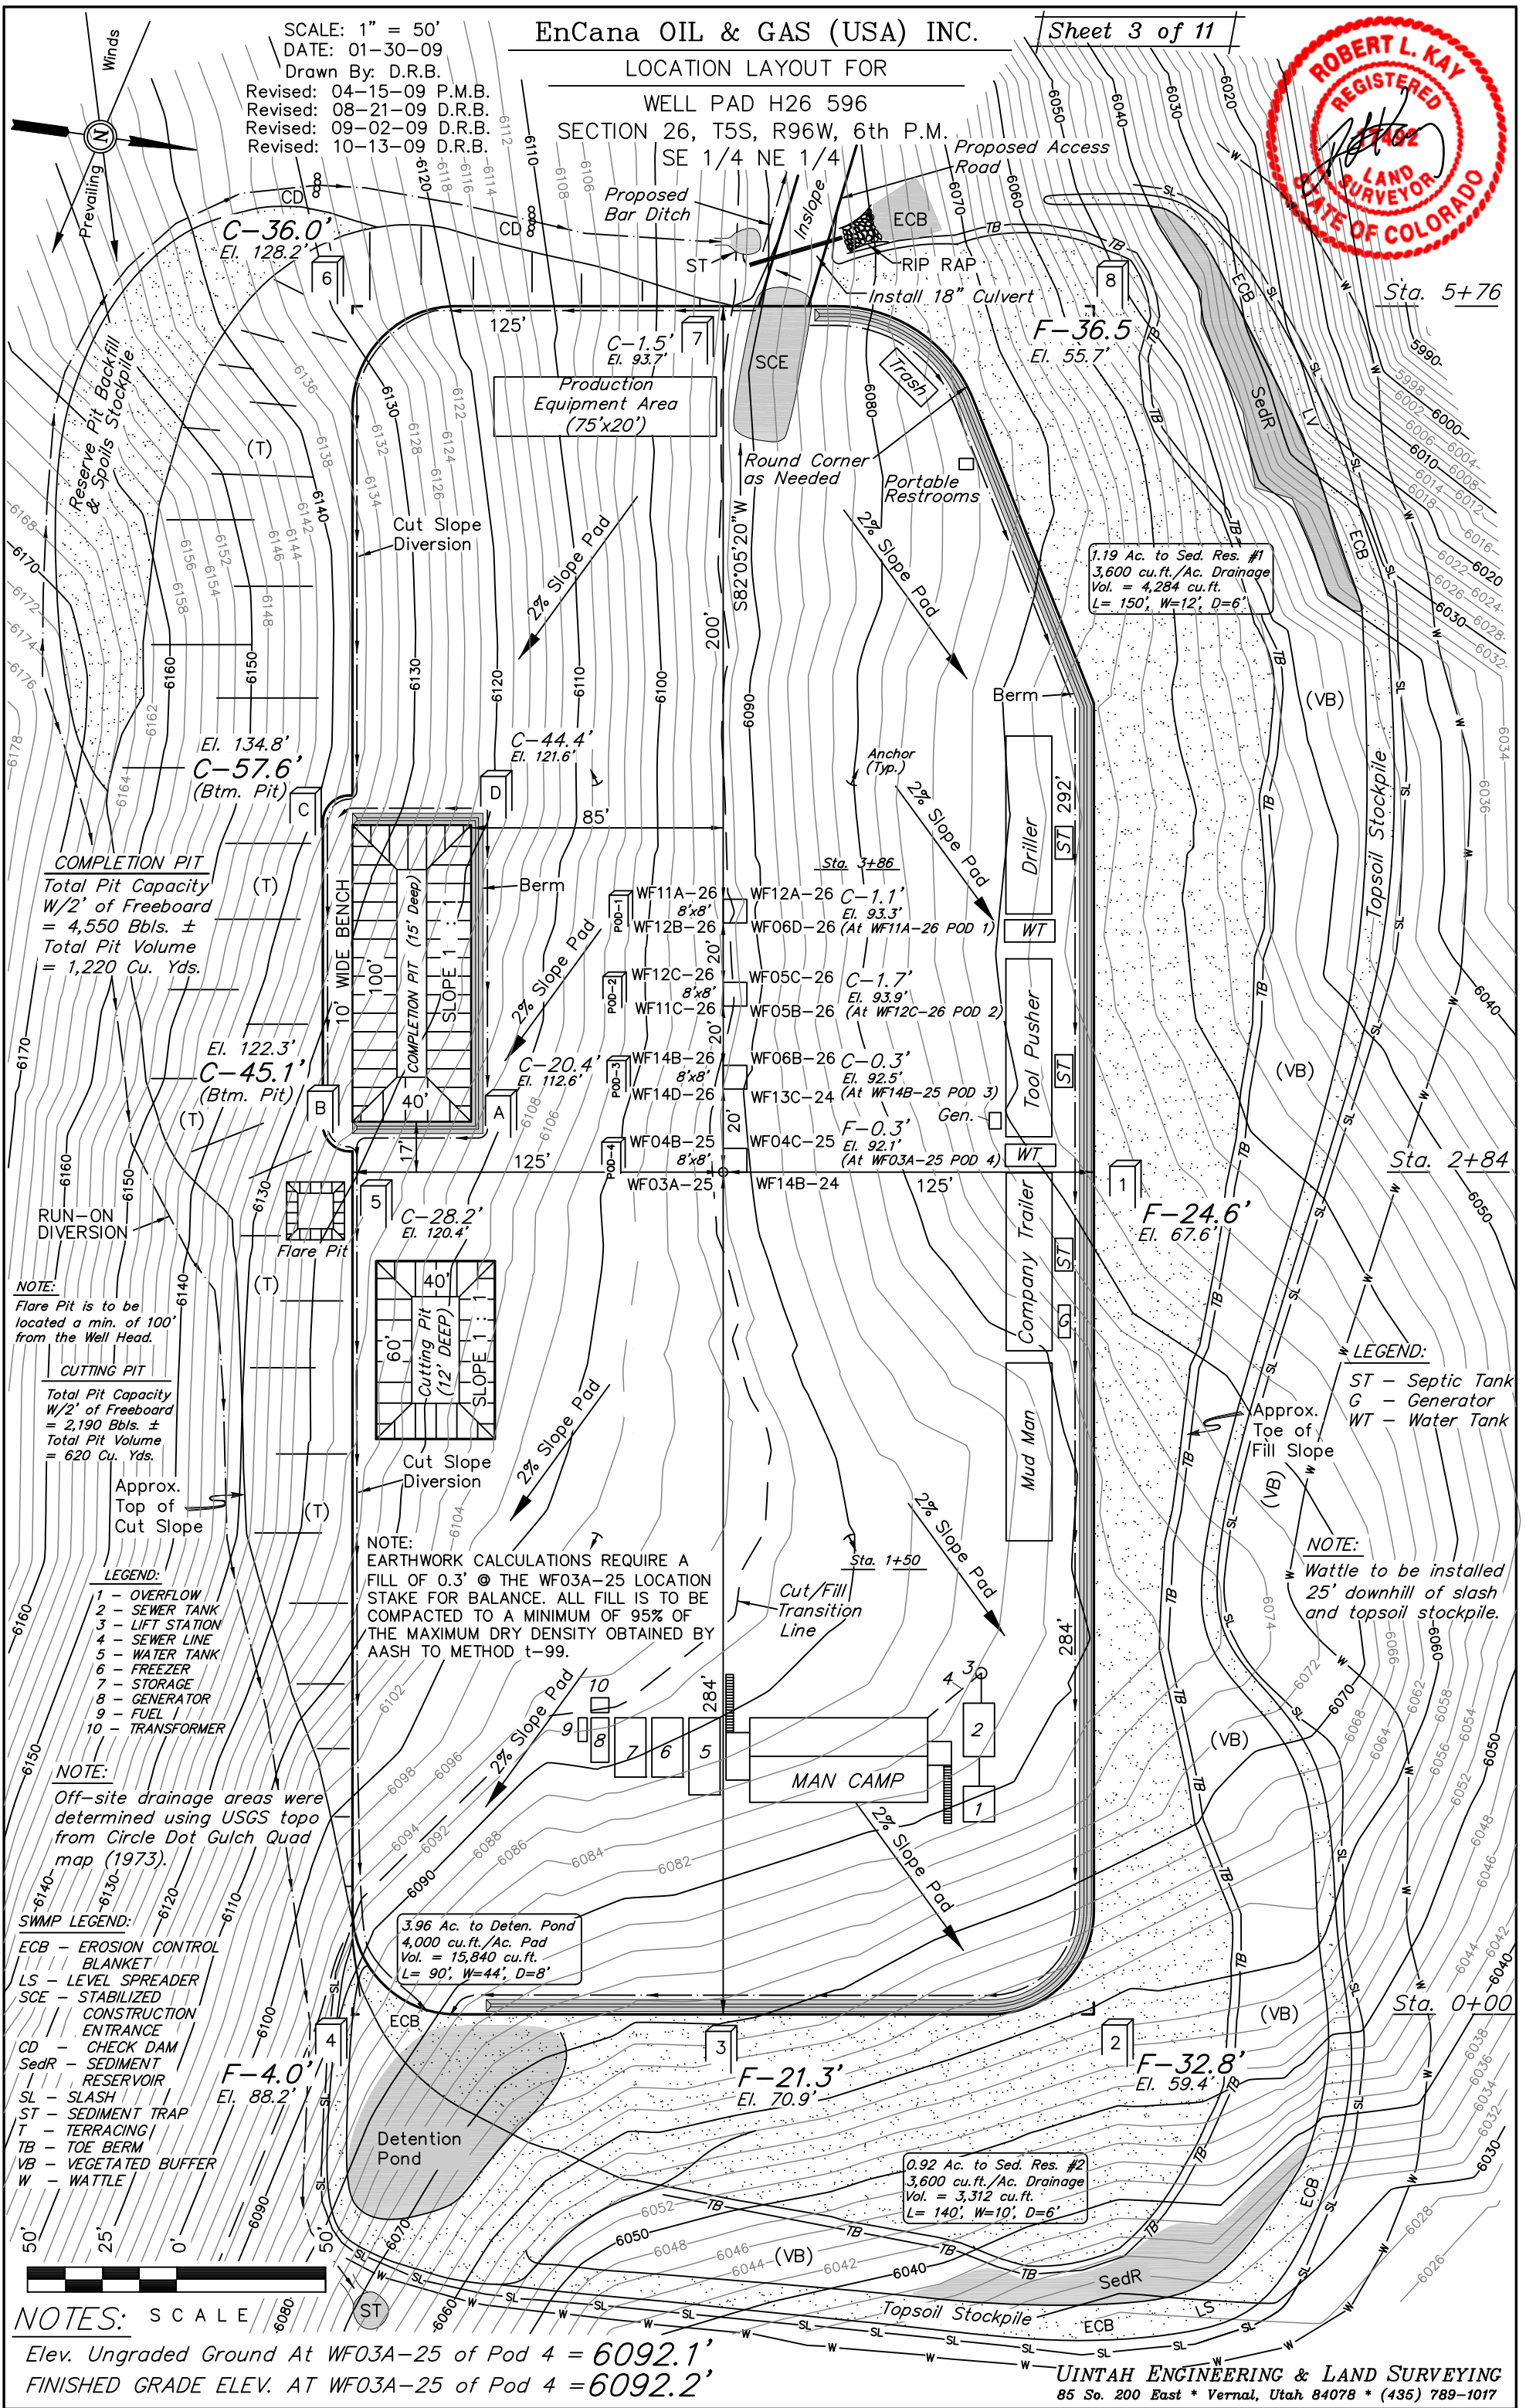

NOTES: SCALE $\frac{6080}{1}$

Elev. Ungraded Ground At WF03A-25 of Pod 4 = 6092.1'
FINISHED GRADE ELEV. AT WF03A-25 of Pod 4 = 6092.2'

UINTAH ENGINEERING & LAND SURVEYING
85 So. 200 East * Vernal, Utah 84078 * (435) 789-1017