


WELL LOCATION CERTIFICATE

KORWICK 6-I

NW COR. SEC. 28
FND. 2 1/2" ALUM. CAP
IN MON BOX ALLES

R 66W

NE COR. SEC. 28
FND. 2 1/2" ALUM. CAP
IN MON. BOX, POWERS

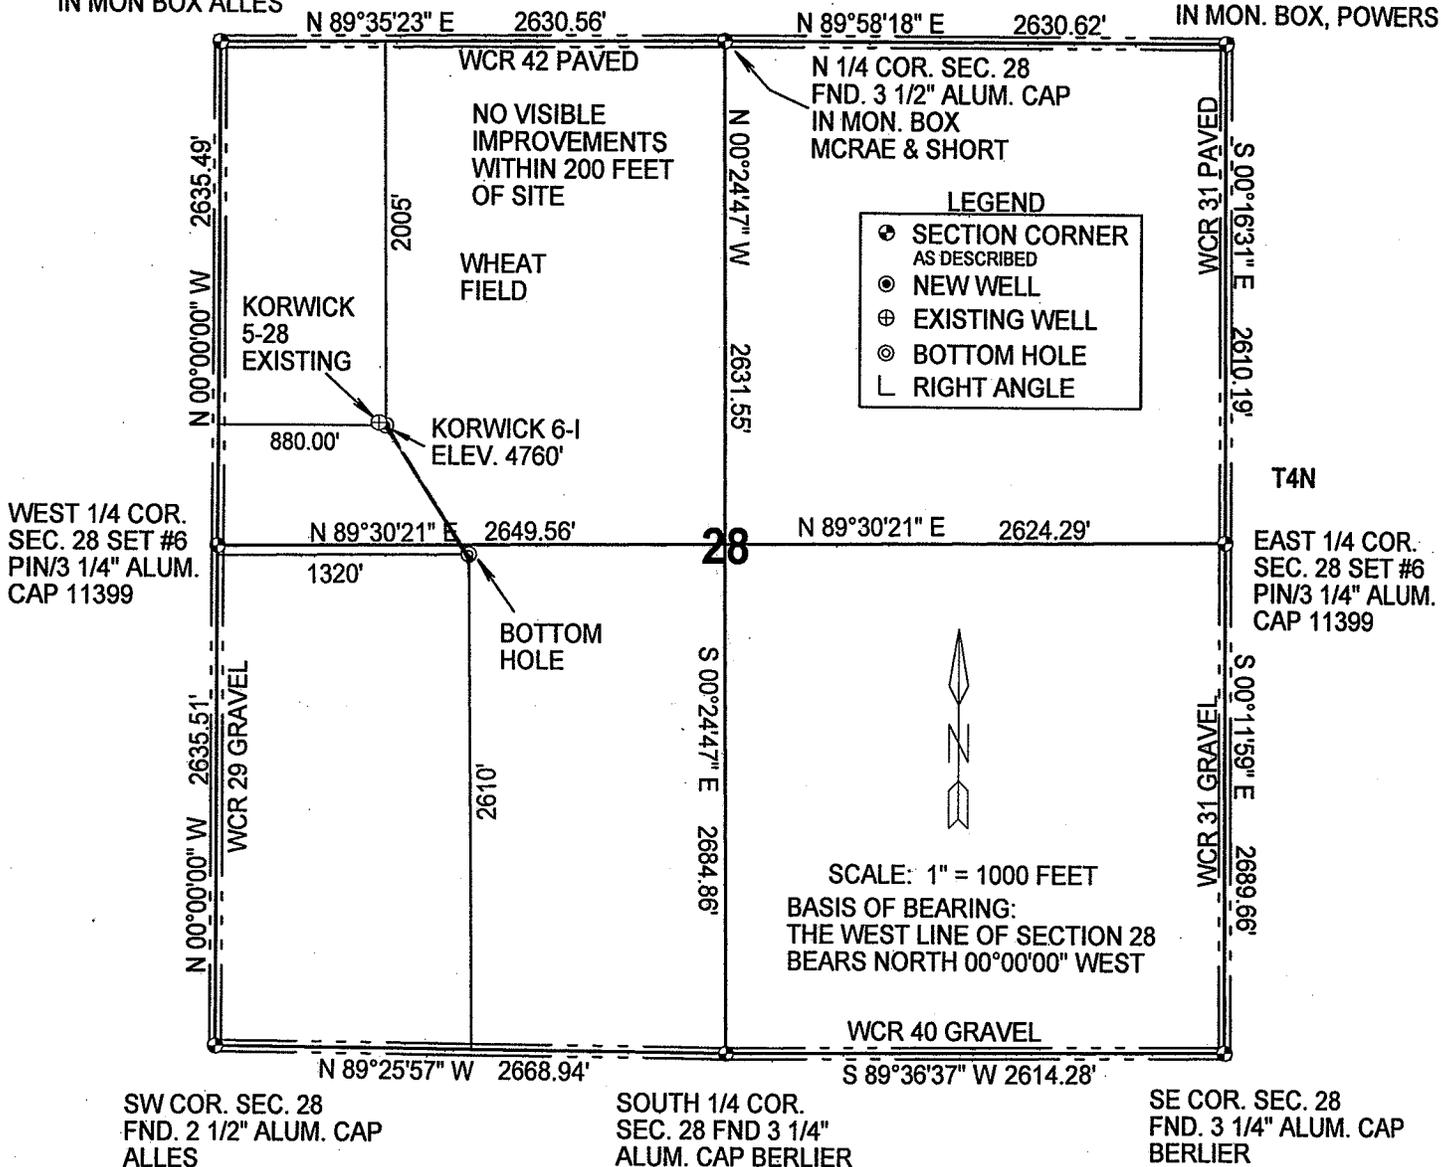


IN ACCORDANCE WITH A REQUEST FROM MERIT ENERGY COMPANY, THE UNDERSIGNED HAS DETERMINED THE LOCATION OF THE KORWICK 6-I WELL TO BE 880' FWL AND 2005' FNL, SECTION 28, TOWNSHIP 4 NORTH, RANGE 66 WEST OF THE 6TH PRINCIPAL MERIDIAN, WELD COUNTY, COLORADO. FIELD SURVEY DATE: AUGUST 20, 2008

GPS LOCATION		
NORTH	40.28437°	NAD 1983
WEST	104.78876°	
PDOP	2.8	

SURVEYOR STATEMENT

I, ROBERT D. THOMAS DO HEREBY STATE THAT THIS OIL AND, OR GAS WELL LOCATION CERTIFICATE WAS PREPARED FOR MERIT ENERGY COMPANY. IT IS NOT A SURVEY PLAT OR IMPROVEMENT SURVEY PLAT AND IS NOT TO BE RELIED UPON FOR THE ESTABLISHMENT OF FENCES, BUILDINGS OR OTHER FUTURE IMPROVEMENT LINES.

8/21/08 
 DATE _____ ROBERT D. THOMAS
 COLORADO REGISTERED LAND SURVEYOR
 NUMBER 11399

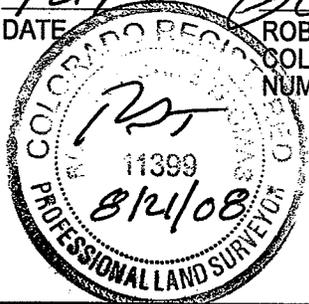

THOMAS SURVEY SERVICES, LLC
2619 WEST 11TH STREET ROAD, SUITE 24
GREELEY, COLORADO 80634
TELEPHONE: (970) 304-0984

PROJECT: 0804.028
DRAWING: MERIT KORWICK 6-I REV