


LOCATION DRAWING

SE1/4 OF SECTION 28, TOWNSHIP 6 NORTH, RANGE 63 WEST, 6TH P.M.

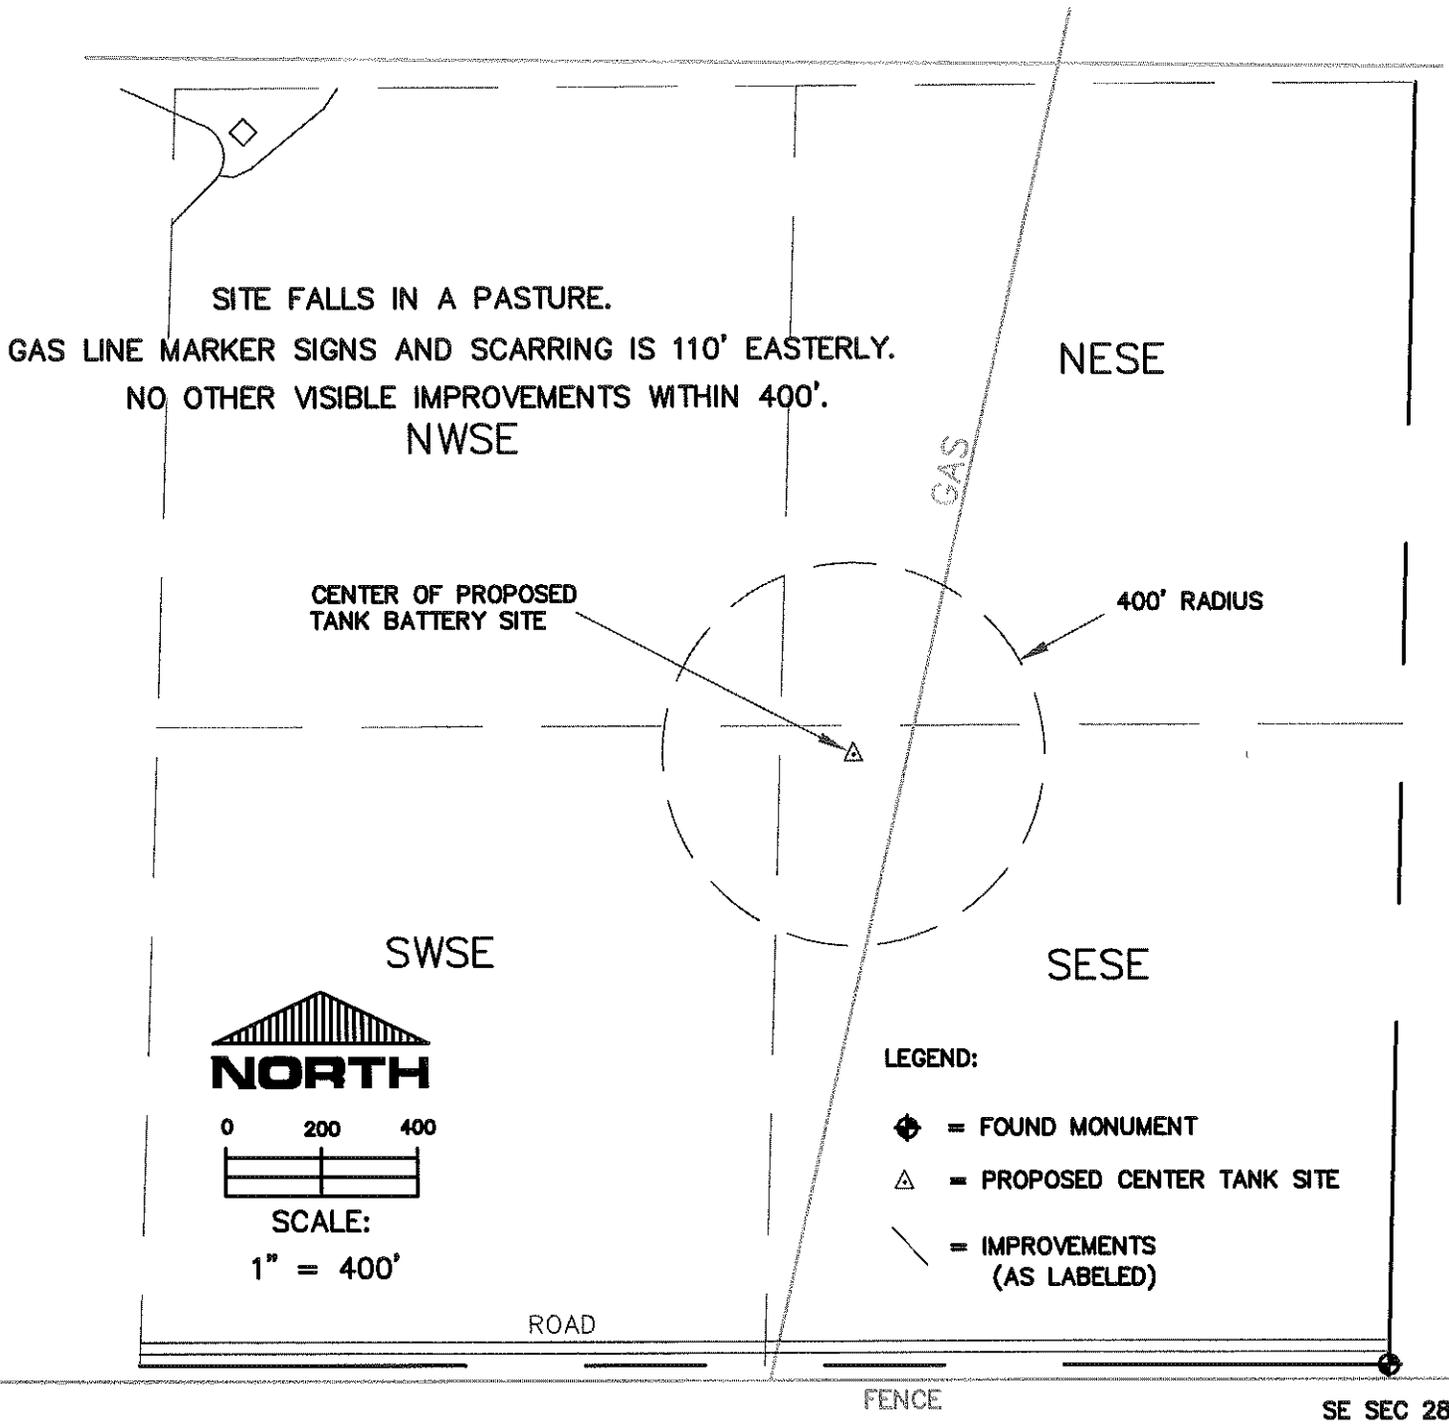

THIS IS NOT A MONUMENTED BOUNDARY SURVEY, IT IS ONLY A DRAWING INTENDED TO DEPICT VISIBLE IMPROVEMENTS AROUND WELL SITE(S).

PREPARED BY:	HORSESHOE SURVEYING, LLC PO BOX 150458 LAKEWOOD, CO 80215 (720)872-0196	WELL NAME:	WELLS RANCH STATE SE SEC. 28 - TANK SITE
DRAWING DATE: 11-18-09	FIELD DATE: 11-18-09	LOCATION:	WELD COUNTY, CO SE1/4, SEC. 28, T6N, R63W, 6TH P.M.