


Location

Feldspar 21-26 TR

FROM PROPOSED WELL TO EXISTING WELL: **S85°E, 78'±**
FROM EXISTING WELL TO GAS DRIVE SYSTEM: **N60°E, 20'±**

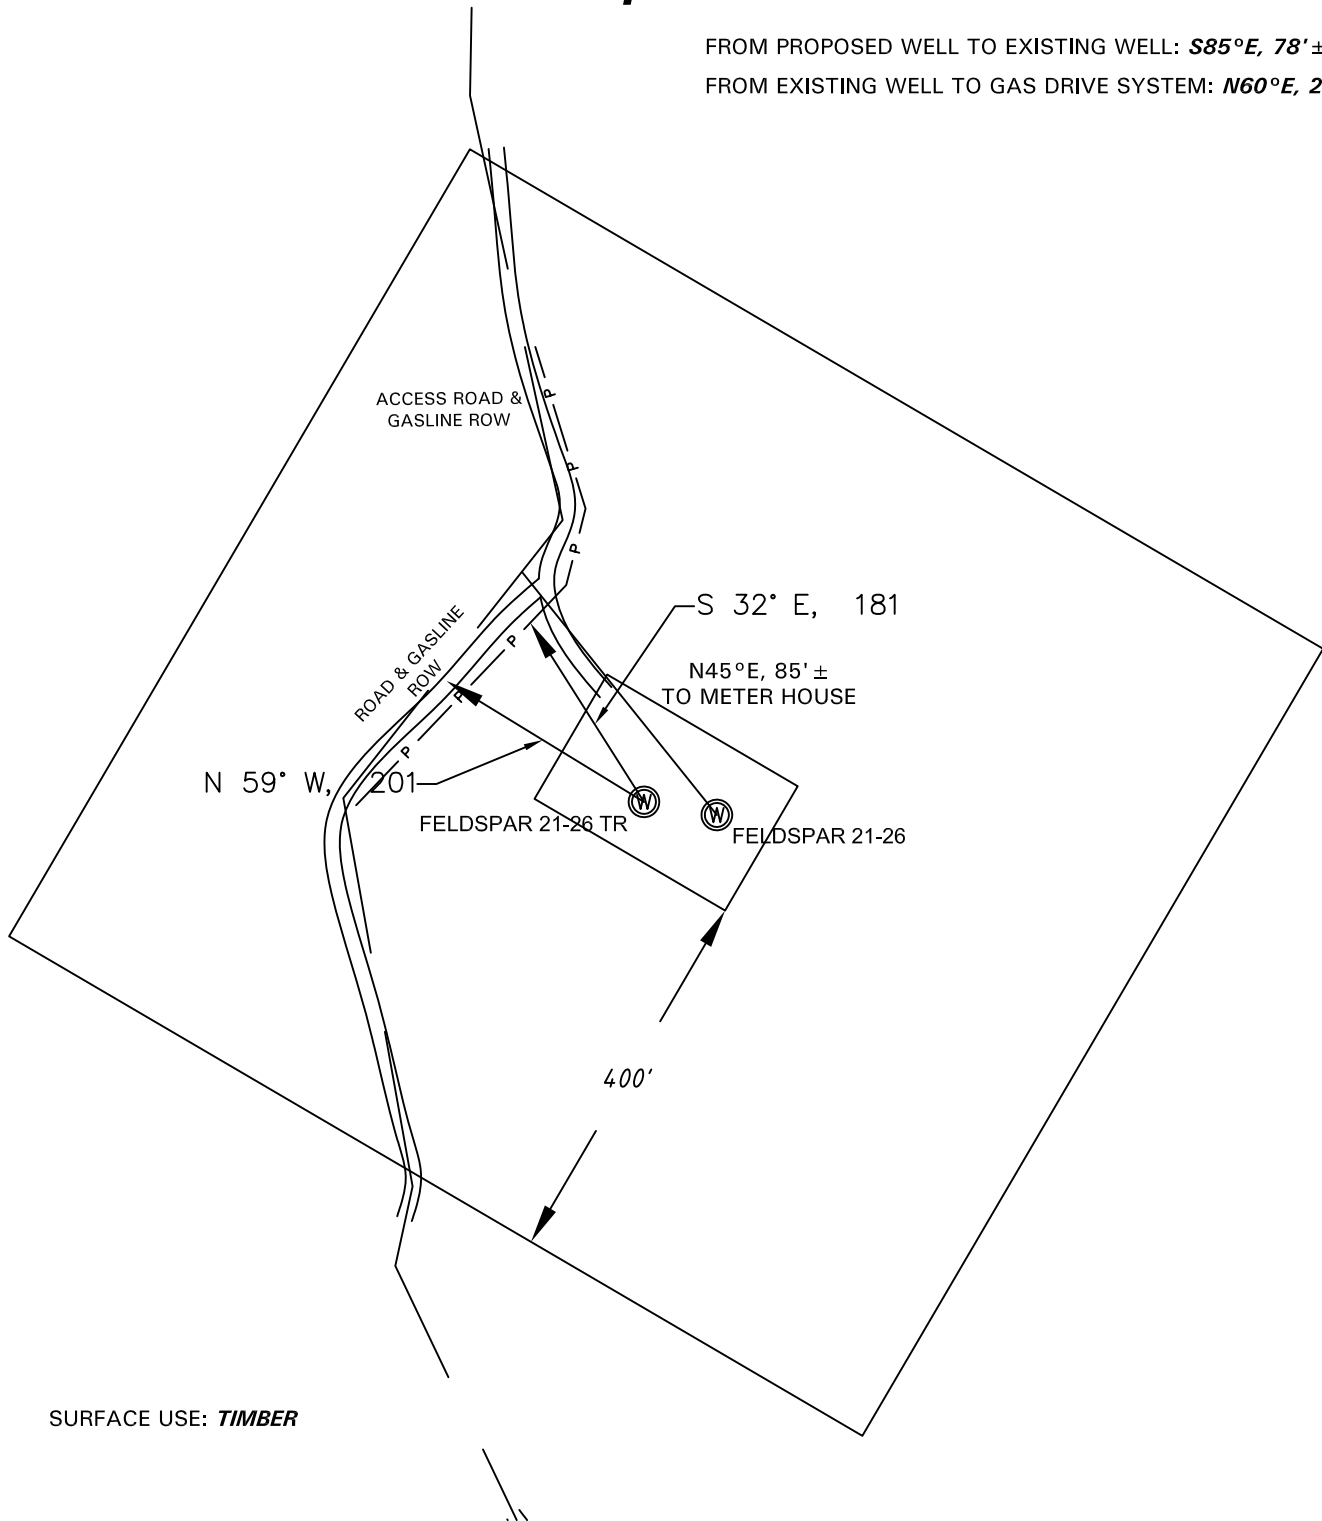


SURFACE USE: **TIMBER**

NOTE:
FOOTAGES GIVEN ARE ONLY ESTIMATES BASED ON SUBDIVISION PLATS AND TIED TO EXISTING CONTROL. A FULL BOUNDARY SURVEY IS REQUIRED TO DETERMINE TRUE SUBDIVISION LOT AND ROAD LOCATIONS, DISTANCES AND AREA OR FOOTAGE CALCULATIONS.

DATE: November 11, 2009

GRAPHIC SCALE

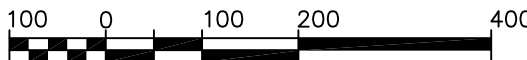

(IN FEET)
1 inch = 200 ft.

SHIELDS SURVEY Ltd. Co.
Raton, New Mexico 87740
(575)445-1232