


Exxon Mobil Corporation

ADDENDUM TO LEGAL PLATS FOR
 WELL PAD (FREEDOM CREEK UNIT 197-28A)
 FREEDOM CREEK UNIT 197-28A1, A2, A3, A4,
 A5, A6, A7, A8 & A9
 Section 28, T1S, R97W, 6th P.M.

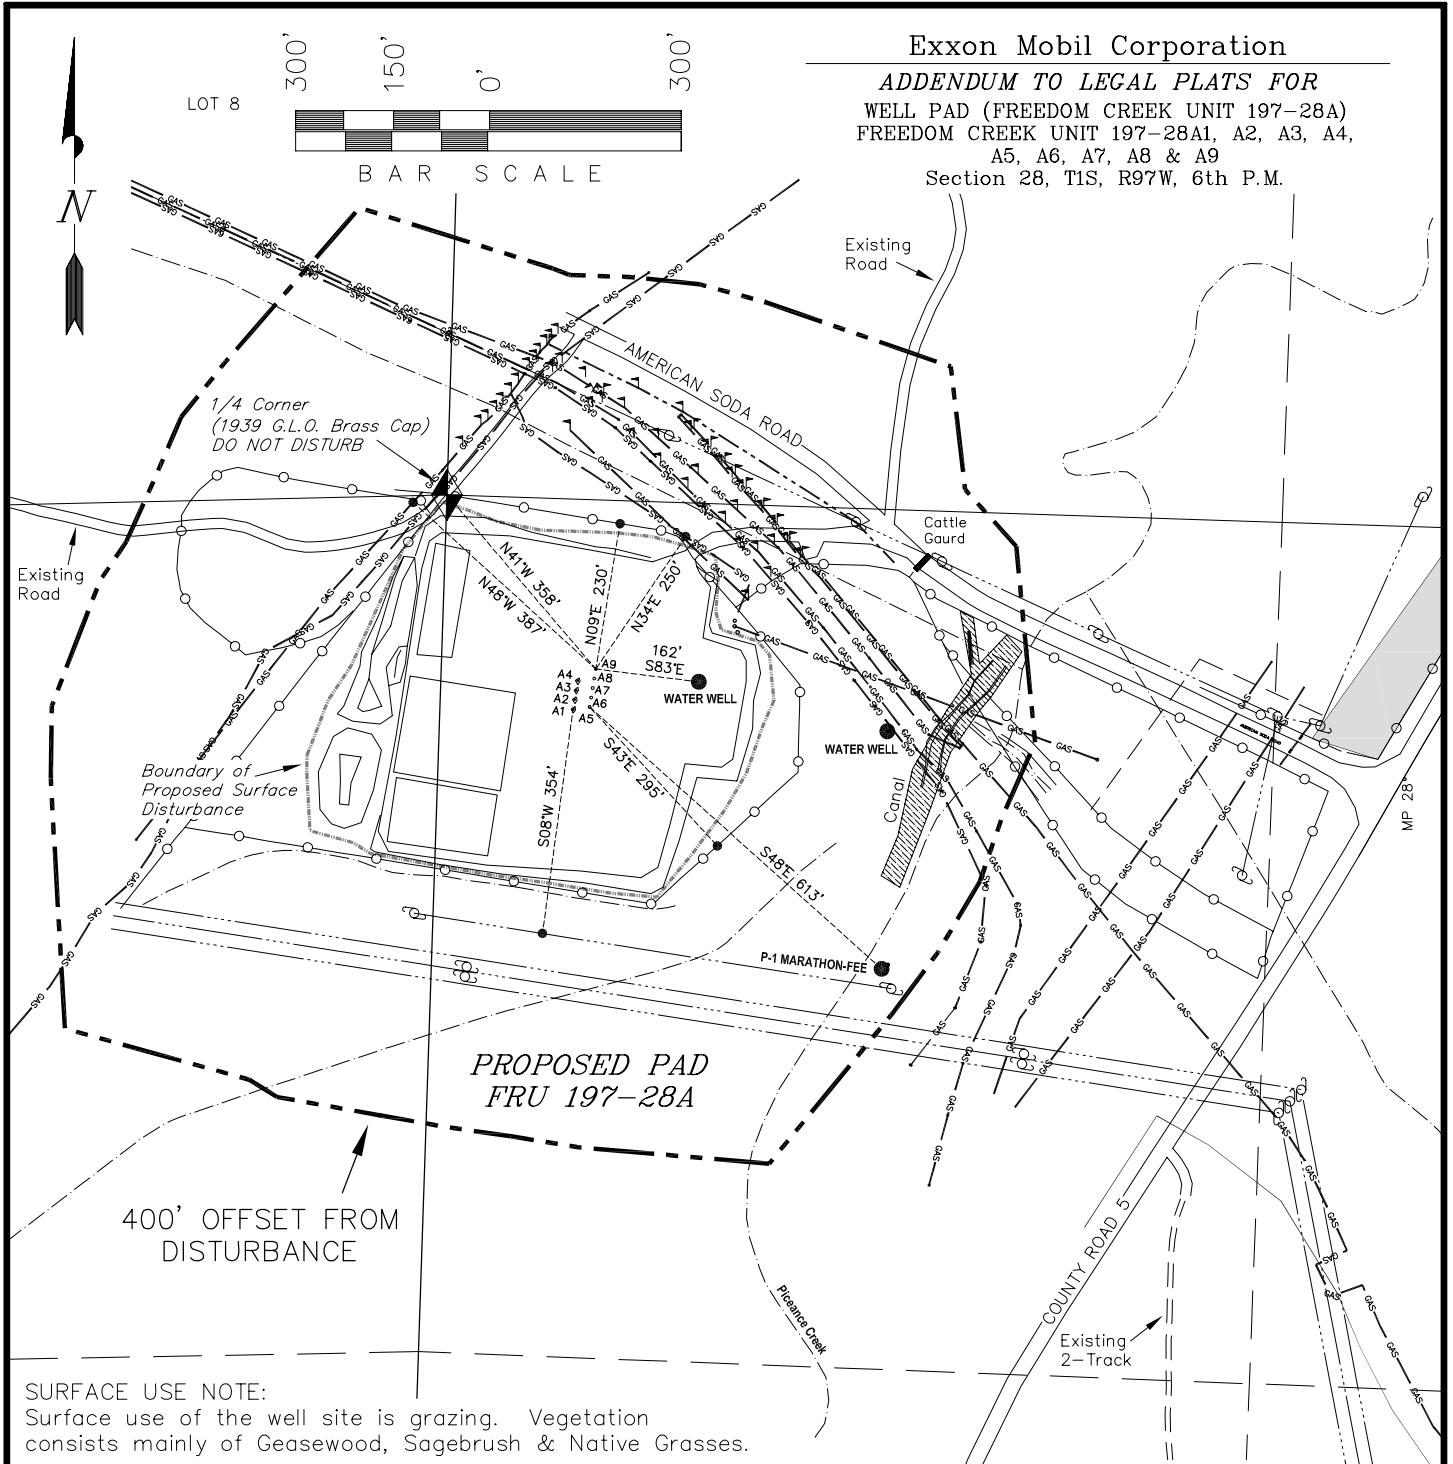

SURFACE USE NOTE:
 Surface use of the well site is grazing. Vegetation consists mainly of Geasewood, Sagebrush & Native Grasses.

Distances from Well Heads

WELL	BUILDING	ABOVE GROUND UTILITY	PUBLIC ROAD	RAILROAD
A1	S10°W 4228'	S08°W 353.78'	N34°E 517.59'	S32°E 36 Miles
A2	S10°W 4228'	S08°W 368.78'	N34°E 503.96'	S32°E 36 Miles
A3	S10°W 4228'	S08°W 383.78'	N34°E 490.33'	S32°E 36 Miles
A4	S10°W 4228'	S08°W 398.79'	N34°E 476.43'	S32°E 36 Miles
A5	S10°W 4228'	S08°W 361.15'	N34°E 500.34'	S32°E 36 Miles
A6	S10°W 4228'	S08°W 376.16'	N34°E 486.71'	S32°E 36 Miles
A7	S10°W 4228'	S08°W 391.16'	N34°E 473.08'	S32°E 36 Miles
A8	S10°W 4228'	S08°W 406.16'	N34°E 459.45'	S32°E 36 Miles
A9	S10°W 4228'	S08°W 421.17'	N34°E 445.82'	S32°E 36 Miles

LEGEND

- SECTION CORNER FOUND =
- EXISTING POWER POLE =
- PIPELINE MARKER =
- PIN FLAG SHOT =
- FENCE =
- DRAINAGE =
- POWER =
- PHONE =
- GAS =

SURVEYED BY: D.P. SURVEY DATE: 02-20-09
 DRAWN BY: F.T.M. DATE DRAWN: 10-07-09
 SCALE: 1" = 500' REVISED:

Tri State
 Land Surveying, Inc. (435) 781-2501
 180 NORTH VERNAL AVE. VERNAL, UTAH 84078

SHEET
 1j
 OF 8