


# WELL LOCATION CERTIFICATE

NW CRN SEC 36  
2.5°AC LS 32828

SECTION 36, TOWNSHIP 6 NORTH, RANGE 63 WEST, 6TH P.M.

NE CRN SEC 36  
2.5°AC LS 32828

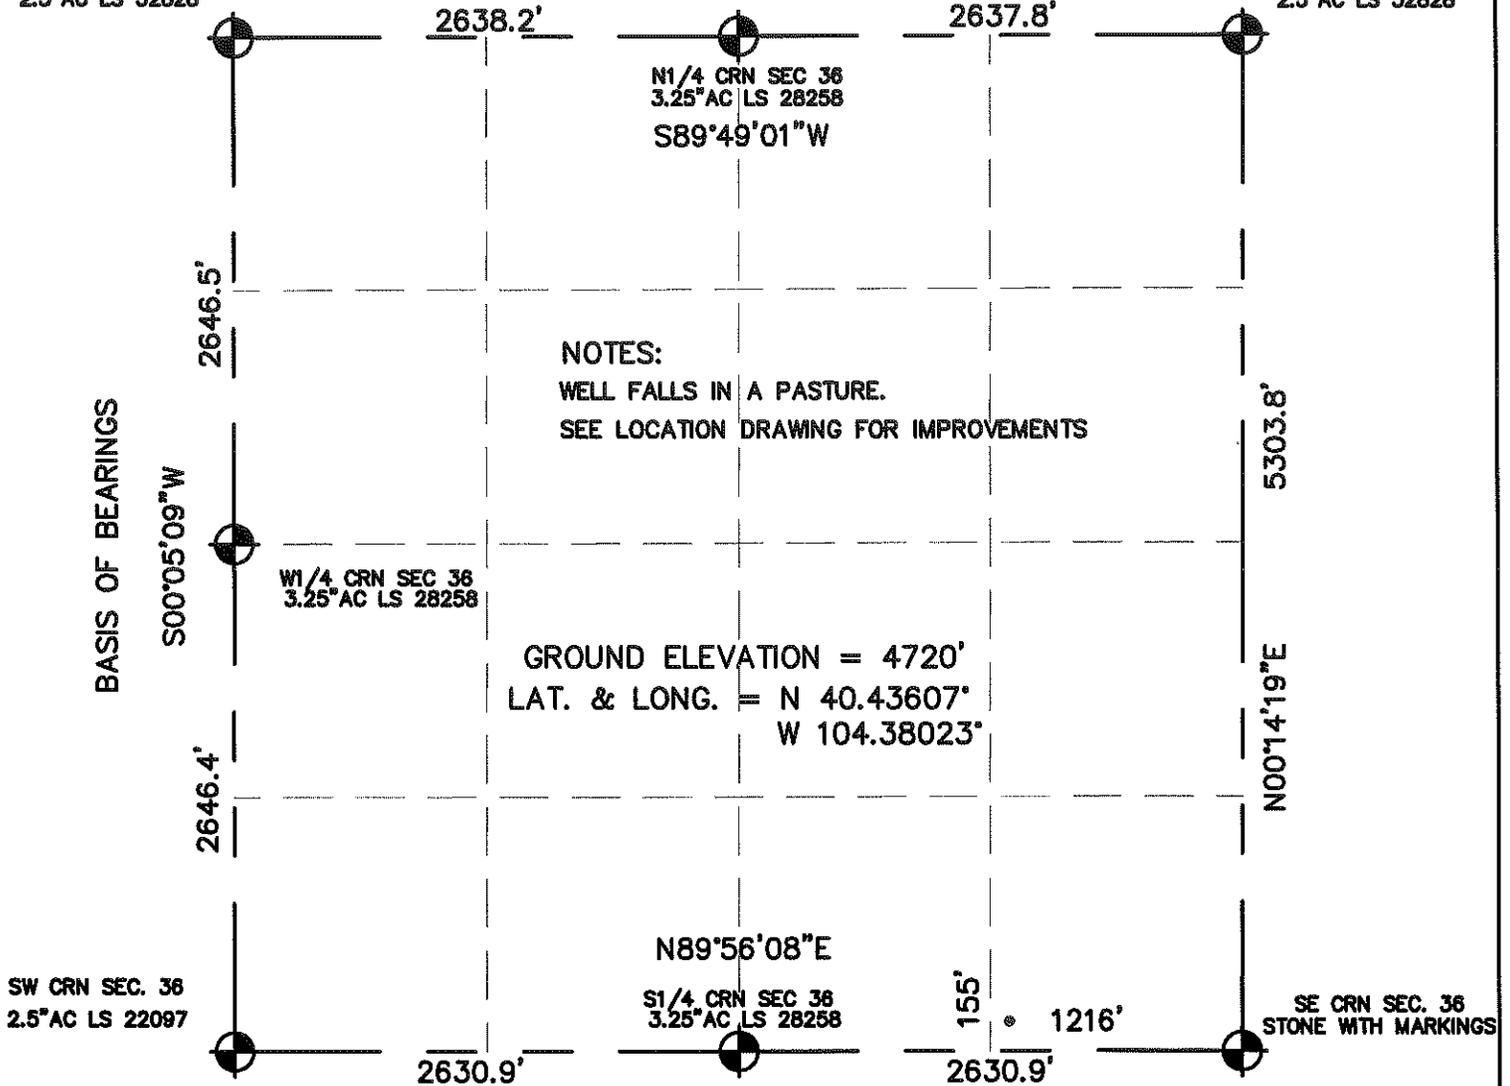


**NOTES:**  
WELL FALLS IN A PASTURE.  
SEE LOCATION DRAWING FOR IMPROVEMENTS

GROUND ELEVATION = 4720'  
LAT. & LONG. = N 40.43607°  
W 104.38023°

I HEREBY STATE TO PETROLEUM DEV. CORP. THAT THIS WELL LOCATION CERTIFICATE FOR THE WELL WELLS RANCH 36T IS LOCATED 155' FSL & 1216' FEL, SEC. 36, T6N, R63W, 6PM.

**LEGEND**

-  = FOUND MONUMENT
-  = PROPOSED WELL
-  = IMPROVEMENTS (AS LABELED)

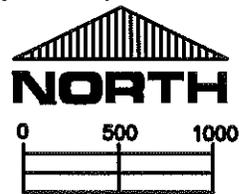

SCALE 1" = 1000'

ELEVATION SOURCE = USGS 7.5' QUAD.MAP CONTOURS NGVD 1929 DATUM.

LAT. & LONG. ARE DIFFERENTIALLY CORRECTED (NAD'83) USING (DGPS) WITH (PDOP) VALUES LESS THAN SIX (6).

SHOWN DISTANCES ARE FIELD MEASURED - EXTERIOR SECTION LINES ARE DRAWN TO SCALE (BEST APPROX. OR FOUND MONUMENT  ).

THOMAS G. CARLSON, PLS 24657  
HORSESHOE SURVEYING, LLC

THIS IS NOT A MONUMENTED BOUNDARY SURVEY, IT IS ONLY A DRAWING INTENDED TO DEPICT THE WELL LOCATION TO SECTION LINES.

DISTANCES TO WELL SHOWN PERPENDICULAR TO SECTION LINES.



PREPARED BY: <b>HORSESHOE SURVEYING, LLC</b> PO BOX 150458 LAKEWOOD, CO 80215 (720)872-0196		WELL NAME: <b>WELLS RANCH 36T</b>	
DRAWING DATE: <b>12-22-09</b>		LOCATION: <b>WELD COUNTY, CO</b> <b>SE1/4, SEC. 36, T6N, R63W, 6TH P.M.</b>	
FIELD DATE: <b>12-22-09</b>	BY: <b>TGC</b>	CHKD:	JOB NO.      SHEET NO. <b>1 OF 1</b>