
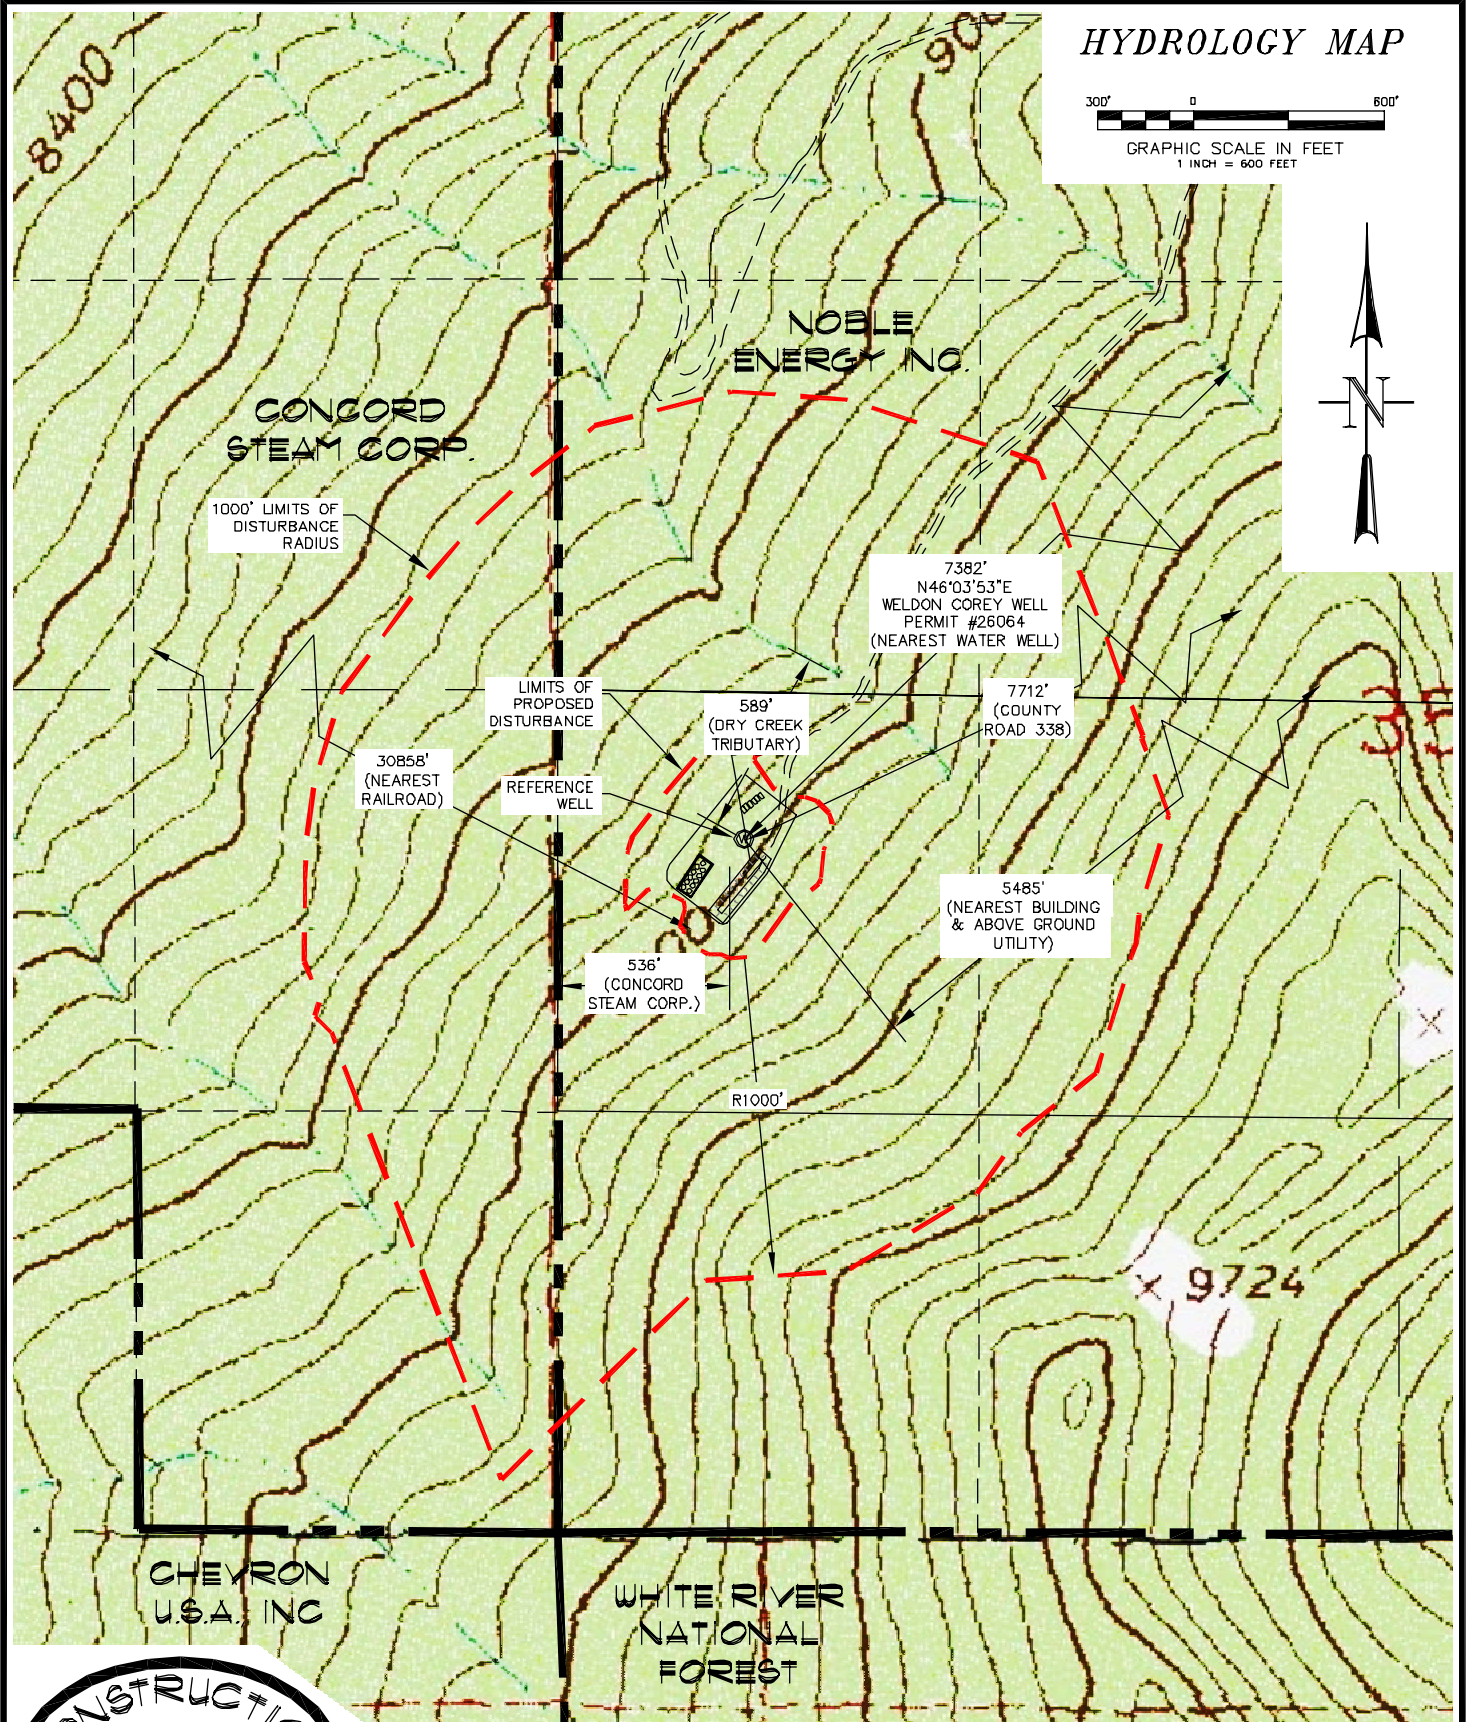


HYDROLOGY MAP

300' 0 600'
GRAPHIC SCALE IN FEET
1 INCH = 600 FEET

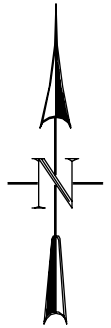

CONSTRUCTION SURVEYS, INC.
0012 SUNRISE BLVD.
SILT, CO 81652
(970)876-5753

BM #35L
NW1/4 SW1/4 OF SECTION 35, T. 7 S., R. 95 W.
NOBLE ENERGY INC.

SCALE: 1" = 600'

SHEET: 3 of 10