



UNGRADED ELEVATION: 6641.2'
 FINISHED ELEVATION: 6639.7'
 APPROX. DISTURBANCE: 7.1± ACRES
 CUT/FILL RATIO 2:1

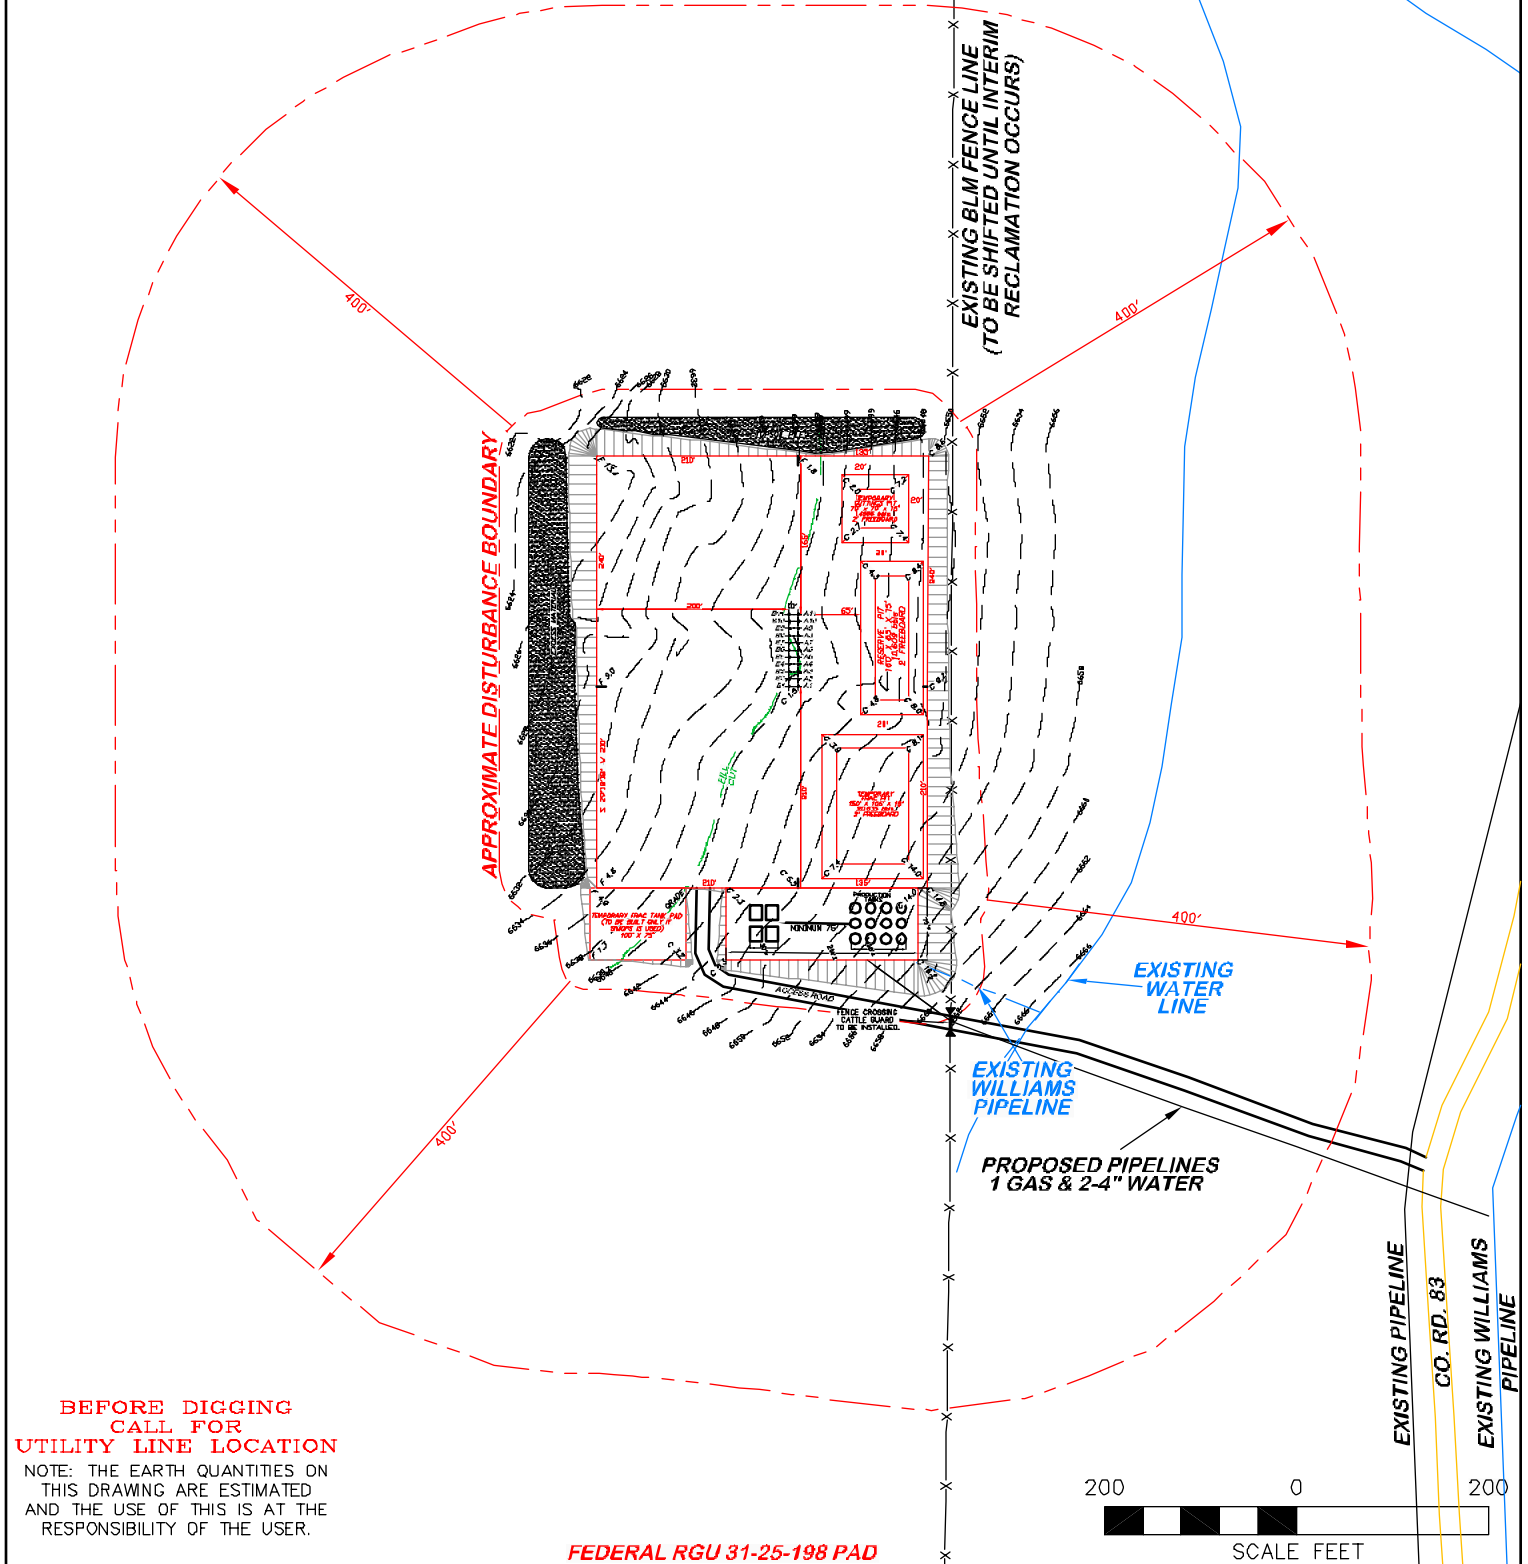

**BEFORE DIGGING
 CALL FOR
 UTILITY LINE LOCATION**

NOTE: THE EARTH QUANTITIES ON
 THIS DRAWING ARE ESTIMATED
 AND THE USE OF THIS IS AT THE
 RESPONSIBILITY OF THE USER.

FEDERAL RGU 31-25-198 PAD

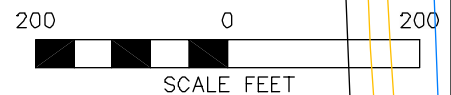

(307) 362-5028

RIFFIN & ASSOCIATES, INC.
 1414 ELK ST., ROCK SPRINGS, WY 82901

DRAWN: 2/16/10 - MMM

SCALE: 1" = 200'

REVISED: NA

DRG JOB No. 17148

EXHIBIT 2D

LOCATION DRAWING

WILLIAMS PRODUCTION RMT COMPANY
FEDERAL RGU 41, 334, 344, 424, 434, 44, 524-24, 21,
31, 321, 331, 341, 421, 431, 441, 541-25-198
SECTION 25, T1S, R98W, 6th P.M.

UNGRADED ELEVATION: 6641.2'
FINISHED ELEVATION: 6639.7'