



Location Drawing

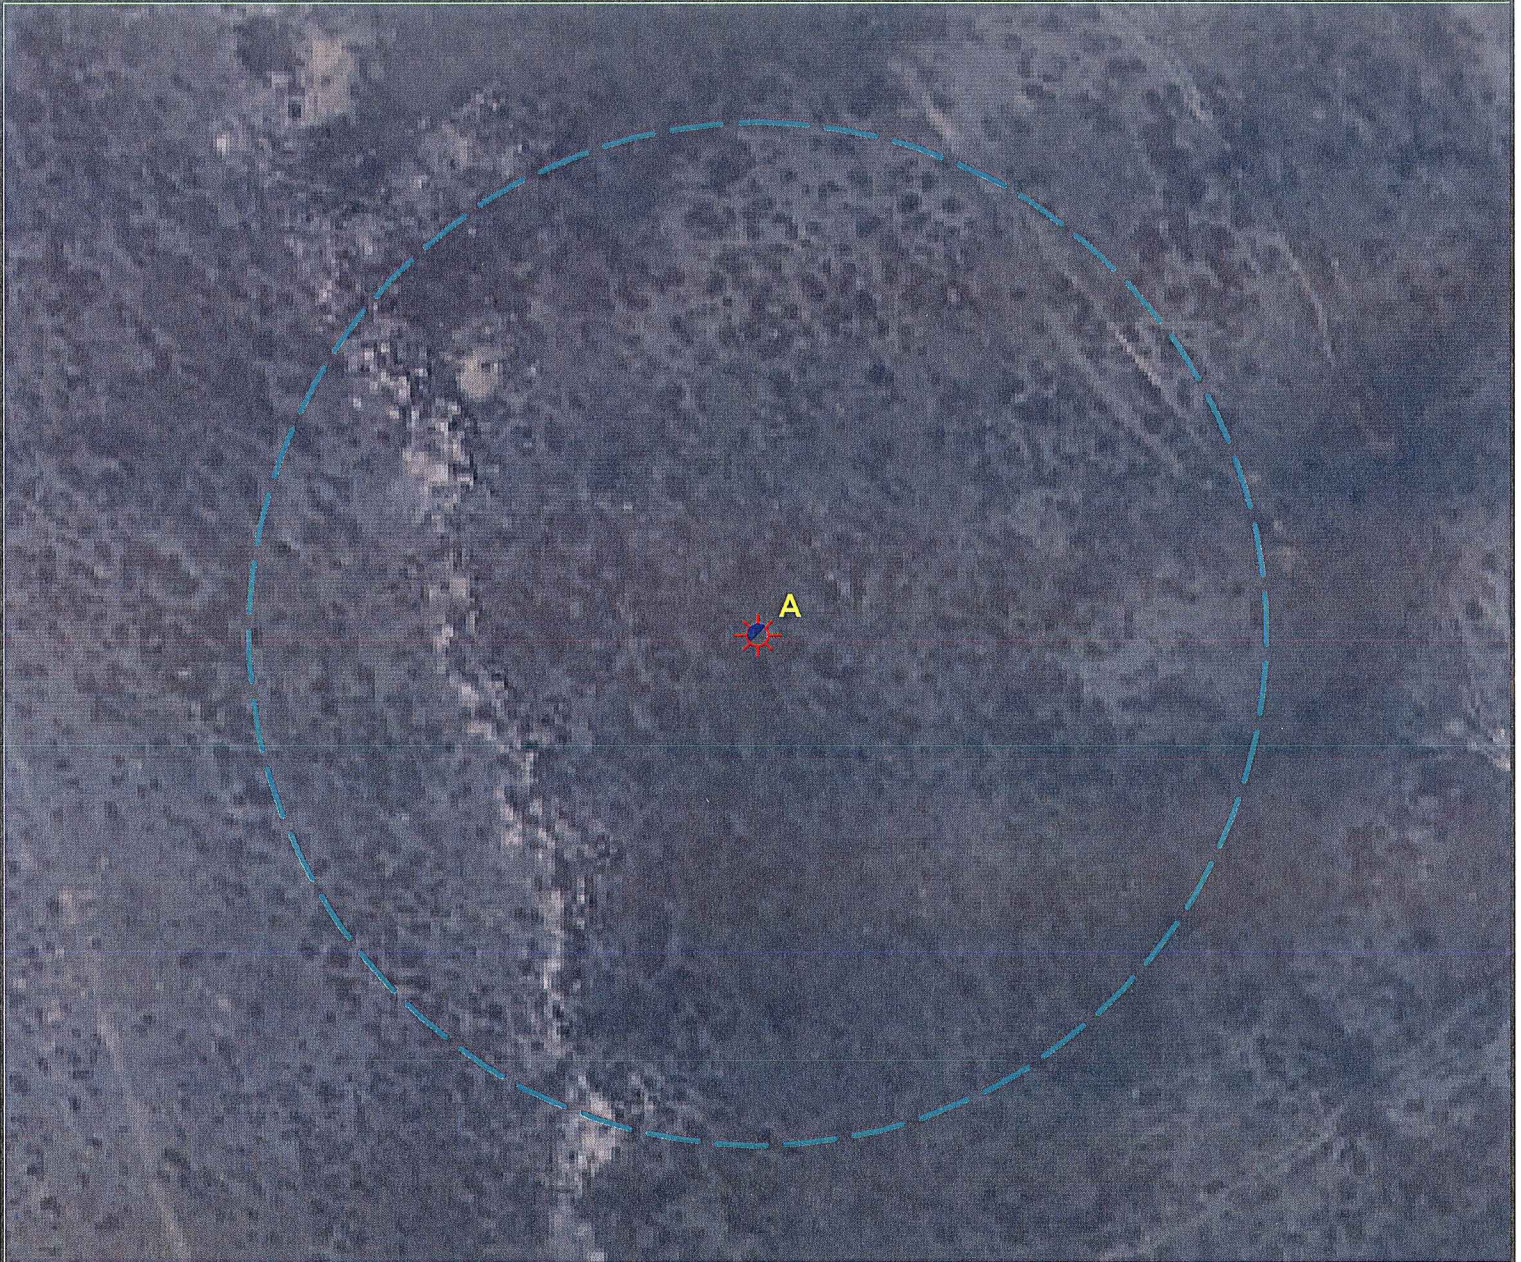

A. Proposed Well TRUITT 10-06

There are no visible improvements within a 400' radius of the proposed oil and gas location.

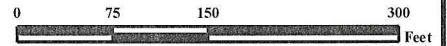

Legend

Proposed Well	Building/Residence
Existing Well	Oil & Gas Equipment
Water Well	Water Body
Pedestal	Utility Box
CattleGuard/Gate	Railroad
Bridge	Fence
ECD	Overhead Power Line
400' Radius	Pipeline
Facilities Enclosure	Access Road
	Ditch/Canal
	Concrete Walled Ditch

400ft Radius Map

TRUITT 10-06

Surface Location: T3S 44W S10
Description of surface uses : Rangeland

Field Date: 1/29/2010
 Drawing Date: 2/21/2010
 Drafter: DMM
 Checked By: BHF

Aerial Photo supplied by NAIP (2009)

Prepared for:
Rosefta Resources
Operating LP
 717 Texas Avenue, Ste. 2800
 Houston, TX 77002



Use our resources to find yours!
www.petro-fs.com

1801 W. 13th Ave Denver, CO 80204 (303) 928-7128
 111 E. Third Street Suite 207 Rifle, CO 81650 (970) 625-4740