


REFERENCE AREA MAP

60' 0 120'
GRAPHIC SCALE IN FEET
1 INCH = 120 FEET

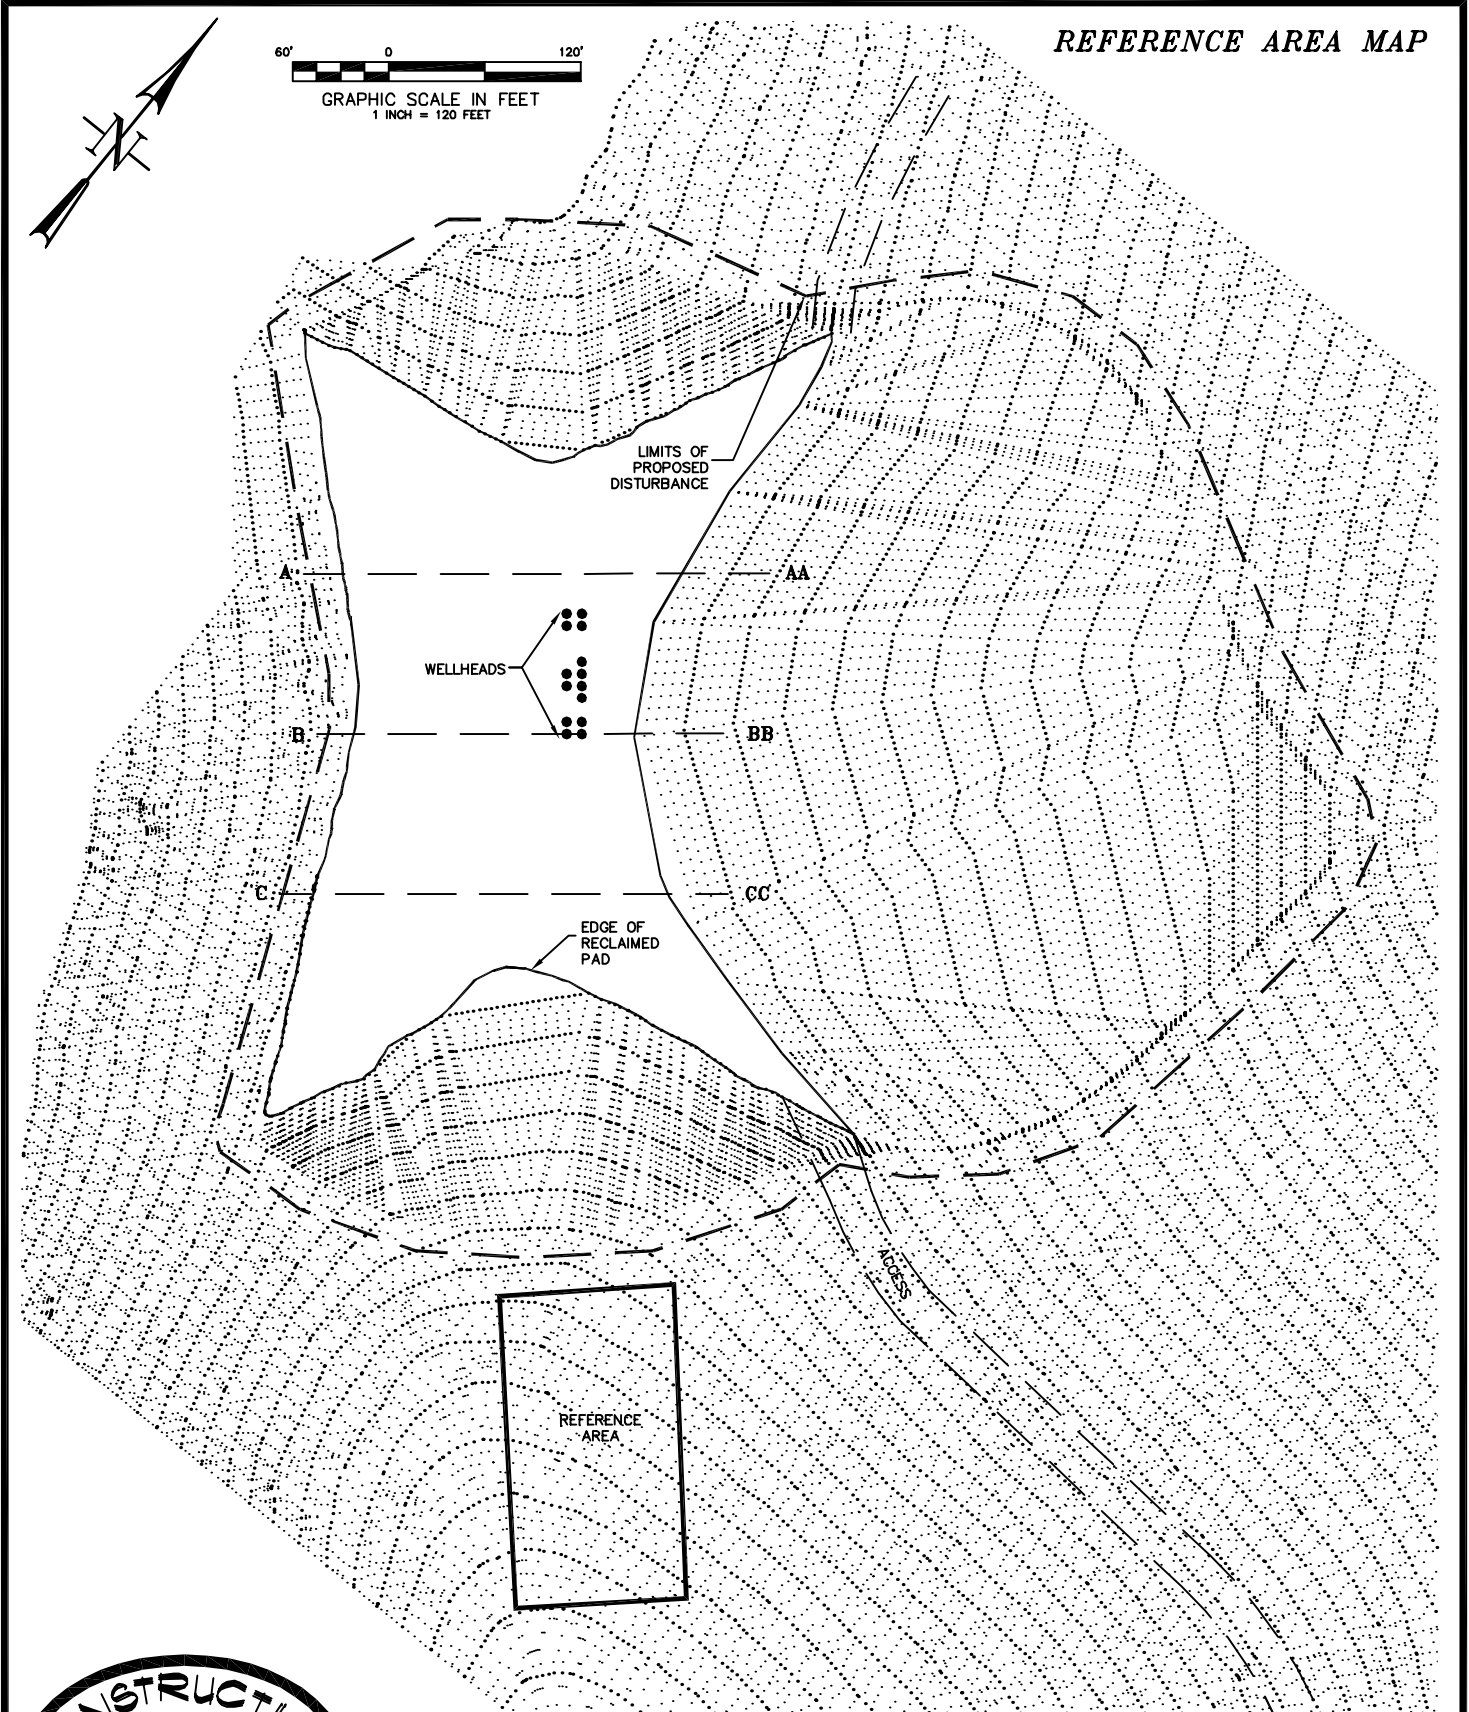

CONSTRUCTION SURVEYS, INC.
0012 SUNRISE BLVD.
SILT, CO 81652
(970)876-5753

BM #34L
NW1/4 SW1/4 OF SECTION 34, T. 7 S., R. 95 W.
NOBLE ENERGY INC.

SCALE: 1" = 120'

SHEET: 5 of 10